


PAINT TOWNSHIP  
4TH. QTR., LOTS 27,31 & 32  
T-10 N; R-5 W  
HOLMES COUNTY, OHIO  
SURVEYED FOR: MELVIN MILLER

200500035289  
THOMAS D  
GINDLESBERGER ATTY  
MILLERSBURG, OH

200500035289  
Filed for Record in  
HOLMES COUNTY, OH  
SALLY MILLER  
02-17-2005 At 02:48 pm.  
SMALL FLAT 40.00  
OR Book 19 Page 314 - 314  
or vol 178 pages 1092 + 1094

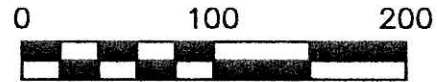


SCALE: 1"=100'

- STONE FOUND
- 5/8" REBAR FOUND UNLESS OTHERWISE NOTED
- 5/8" REBAR WITH I.D. CAP SET I.D. CAP MARKED "BAKER 6938"

REFERENCES

- DEED VOL. 232 PAGE 398
- DEED VOL. 149 PAGE 445
- DEED VOL. 218 PAGE 460
- DEED VOL. 154 PAGE 31
- O.R. VOL. 40 PAGE 832
- O.R. VOL. 12 PAGE 770
- O.R. VOL. 47 PAGE 167
- PLAT VOL. 9 PAGE 142
- PLAT VOL. 18 PAGE 714
- PLAT VOL. 17 PAGE 388
- PLAT VOL. 16 PAGE 793
- PLAT VOL. 17 PAGE 280
- PLAT VOL. 10 PAGE 612
- PLAT VOL. 3 PAGE 82 B

BEARINGS FROM  
PLAT VOL. 16 PAGE 793

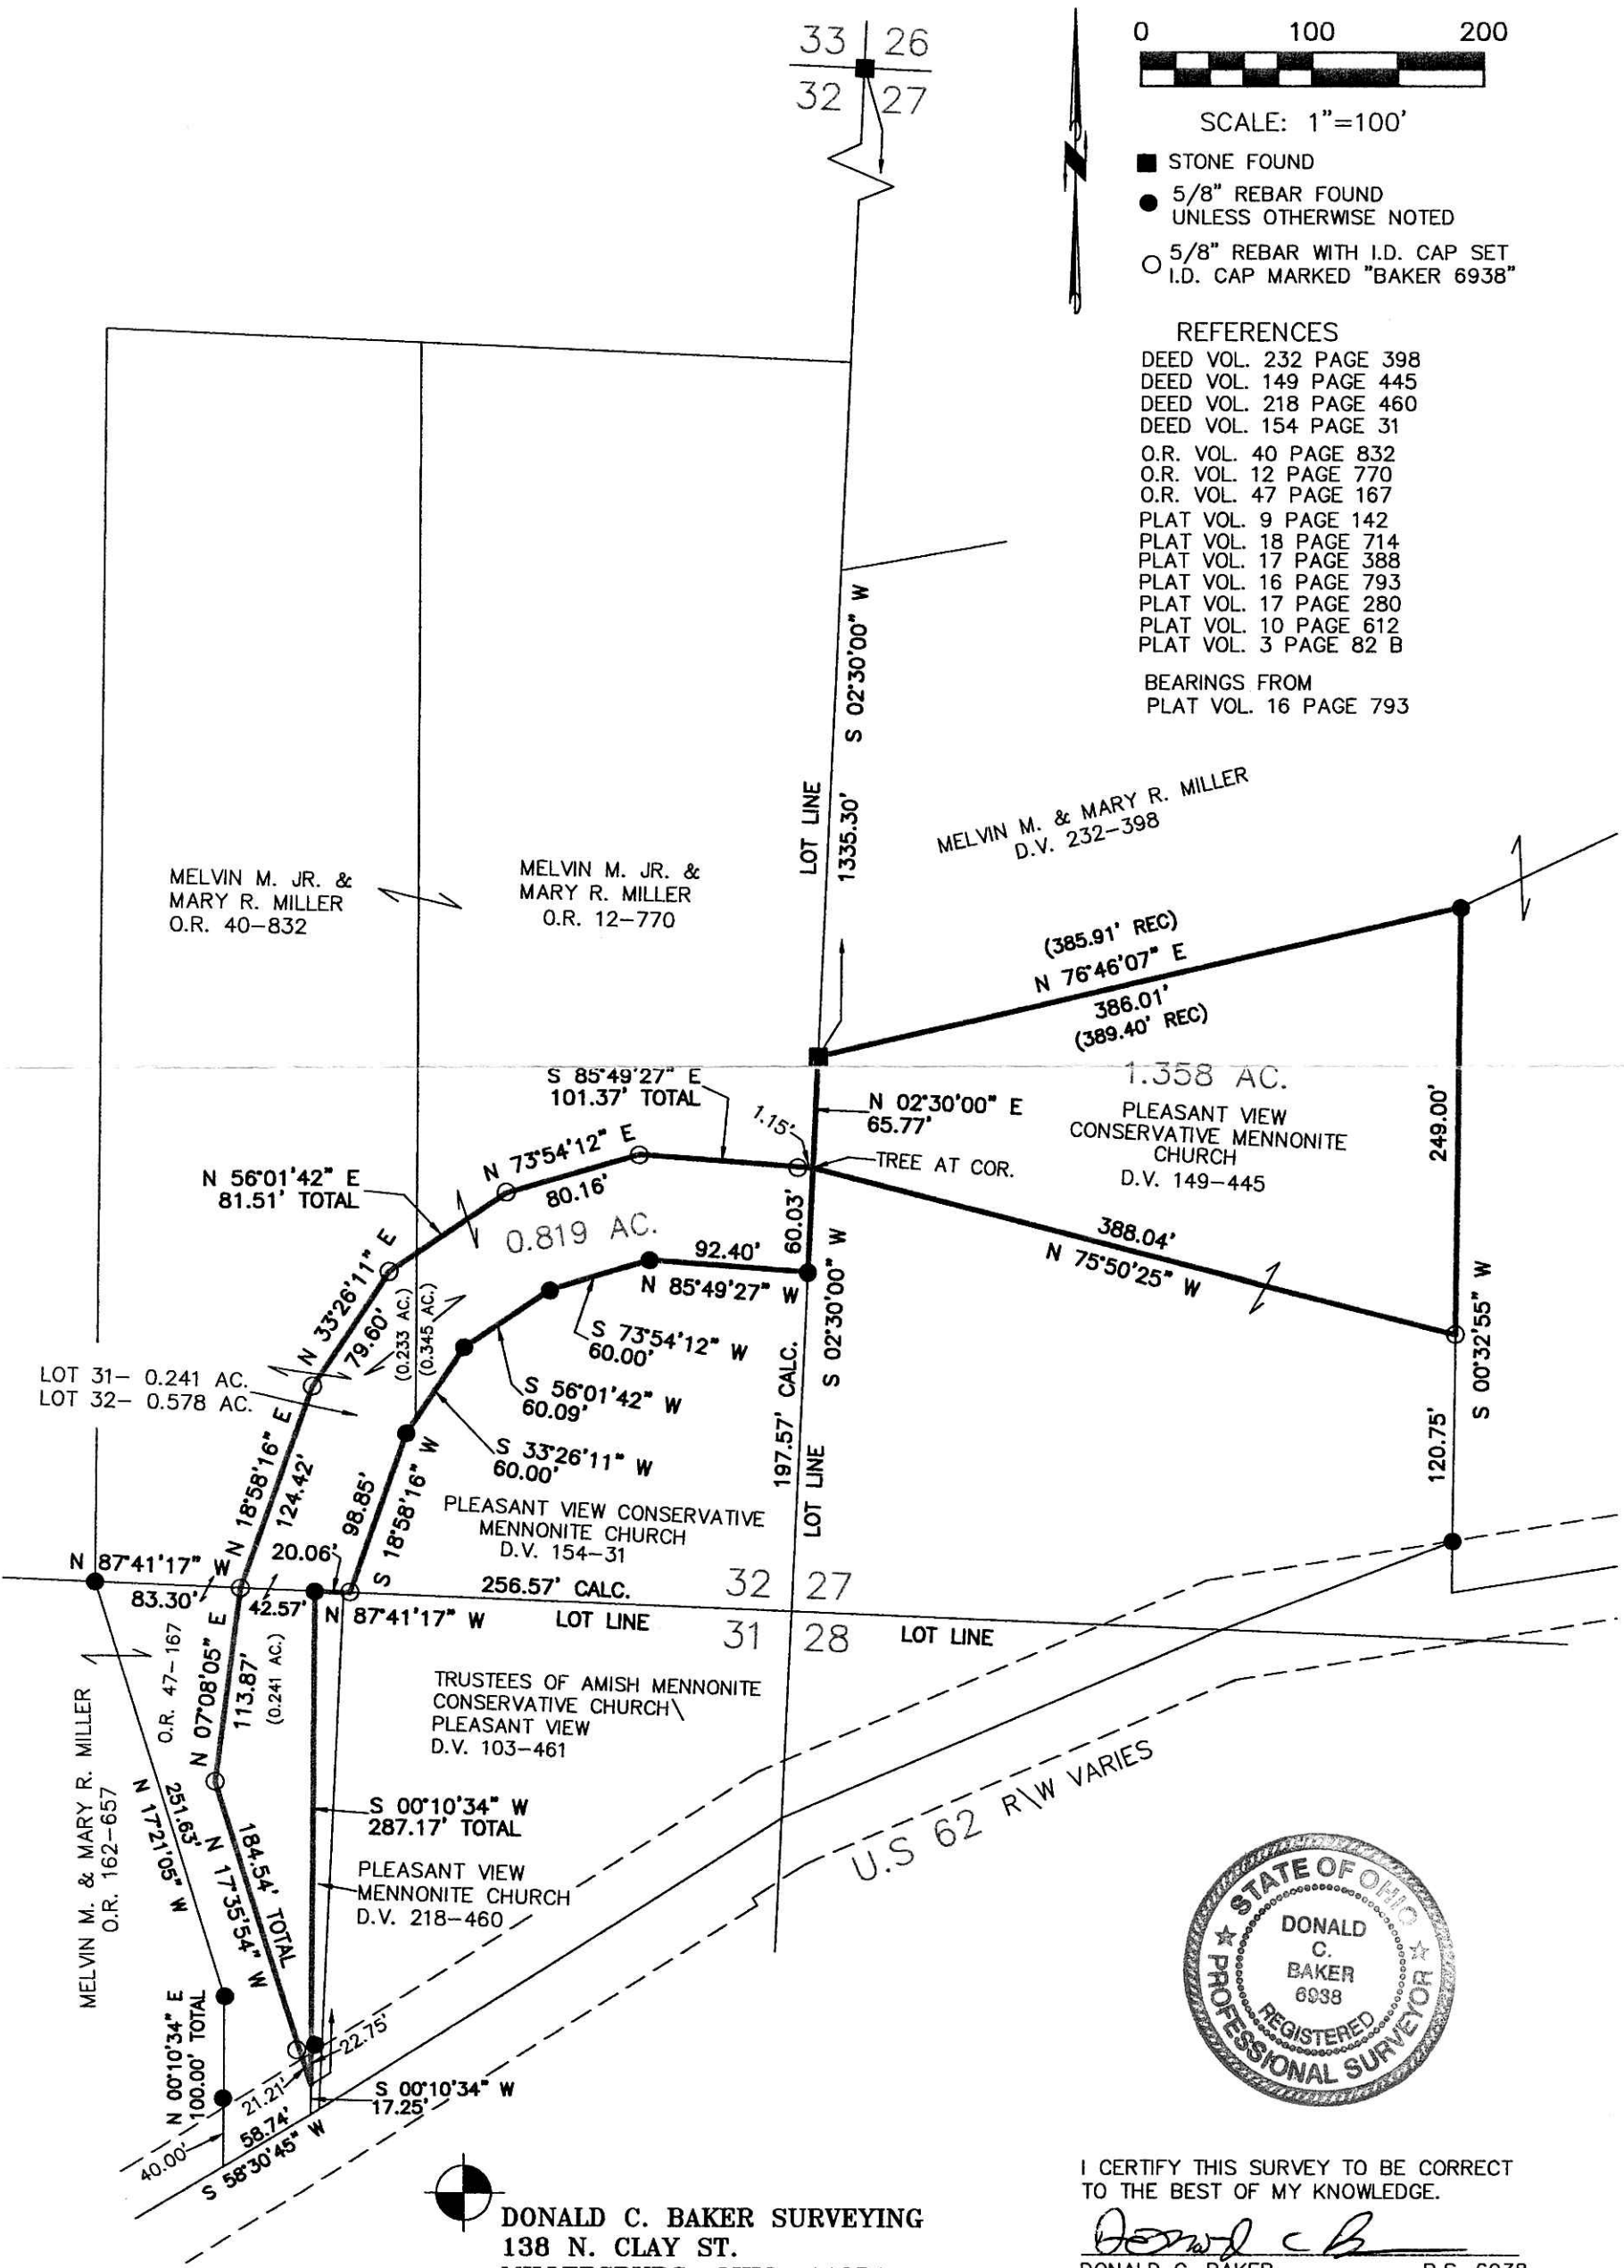

I CERTIFY THIS SURVEY TO BE CORRECT  
TO THE BEST OF MY KNOWLEDGE.

*Donald C. Baker*  
DONALD C. BAKER P.S. 6938  
DATE: JAN. 5, 2005

KES\AEG  
File Name: WORK2\S-4-05

PLAT APPROVED

DONALD C. BAKER SURVEYING  
138 N. CLAY ST.  
MILLERSBURG, OHIO, 44654  
PH. 330-674-4788  
FAX. 330-674-6027

*2/14/2005*