


MONROE TOWNSHIP
 1ST. QTR., LOTS 7 & 34
 T-9 N; R-8 W
 HOLMES COUNTY, OHIO
 SURVEYED FOR: RUTH HASTINGS

Instrument
 200500035379 OR Book Page
 19 316

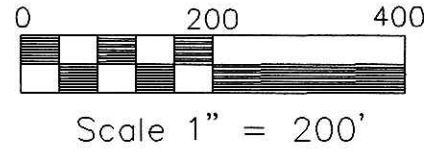


200500035379
 Filed for Record in
 HOLMES COUNTY, OH
 SALLY MILLER
 02-23-2005 At 03:10 pm.
 PLAT MED 43.20
 OR Book 19 Page 316 - 316
 ORV 178 page 1439

REFERENCES:

- DEED VOL. 249 PAGE 188
- O.R. VOL. 55 PAGE 319
- O.R. VOL. 57 PAGE 283
- O.R. VOL. 122 PAGE 151
- O.R. VOL. 164 PAGE 309
- PLAT VOL. 5 PAGE 62
- PLAT VOL. 10 PAGE 336
- PLAT VOL. 17 PAGE 560
- BEARINGS FROM PLAT VOL. 17 PAGE 560

- STONE FOUND
- 5/8" REBAR FOUND UNLESS OTHERWISE NOTED
- △ R.R. SPIKE SET
- 5/8" REBAR WITH I.D. CAP SET I.D. CAP MARKED "BAKER 6938"

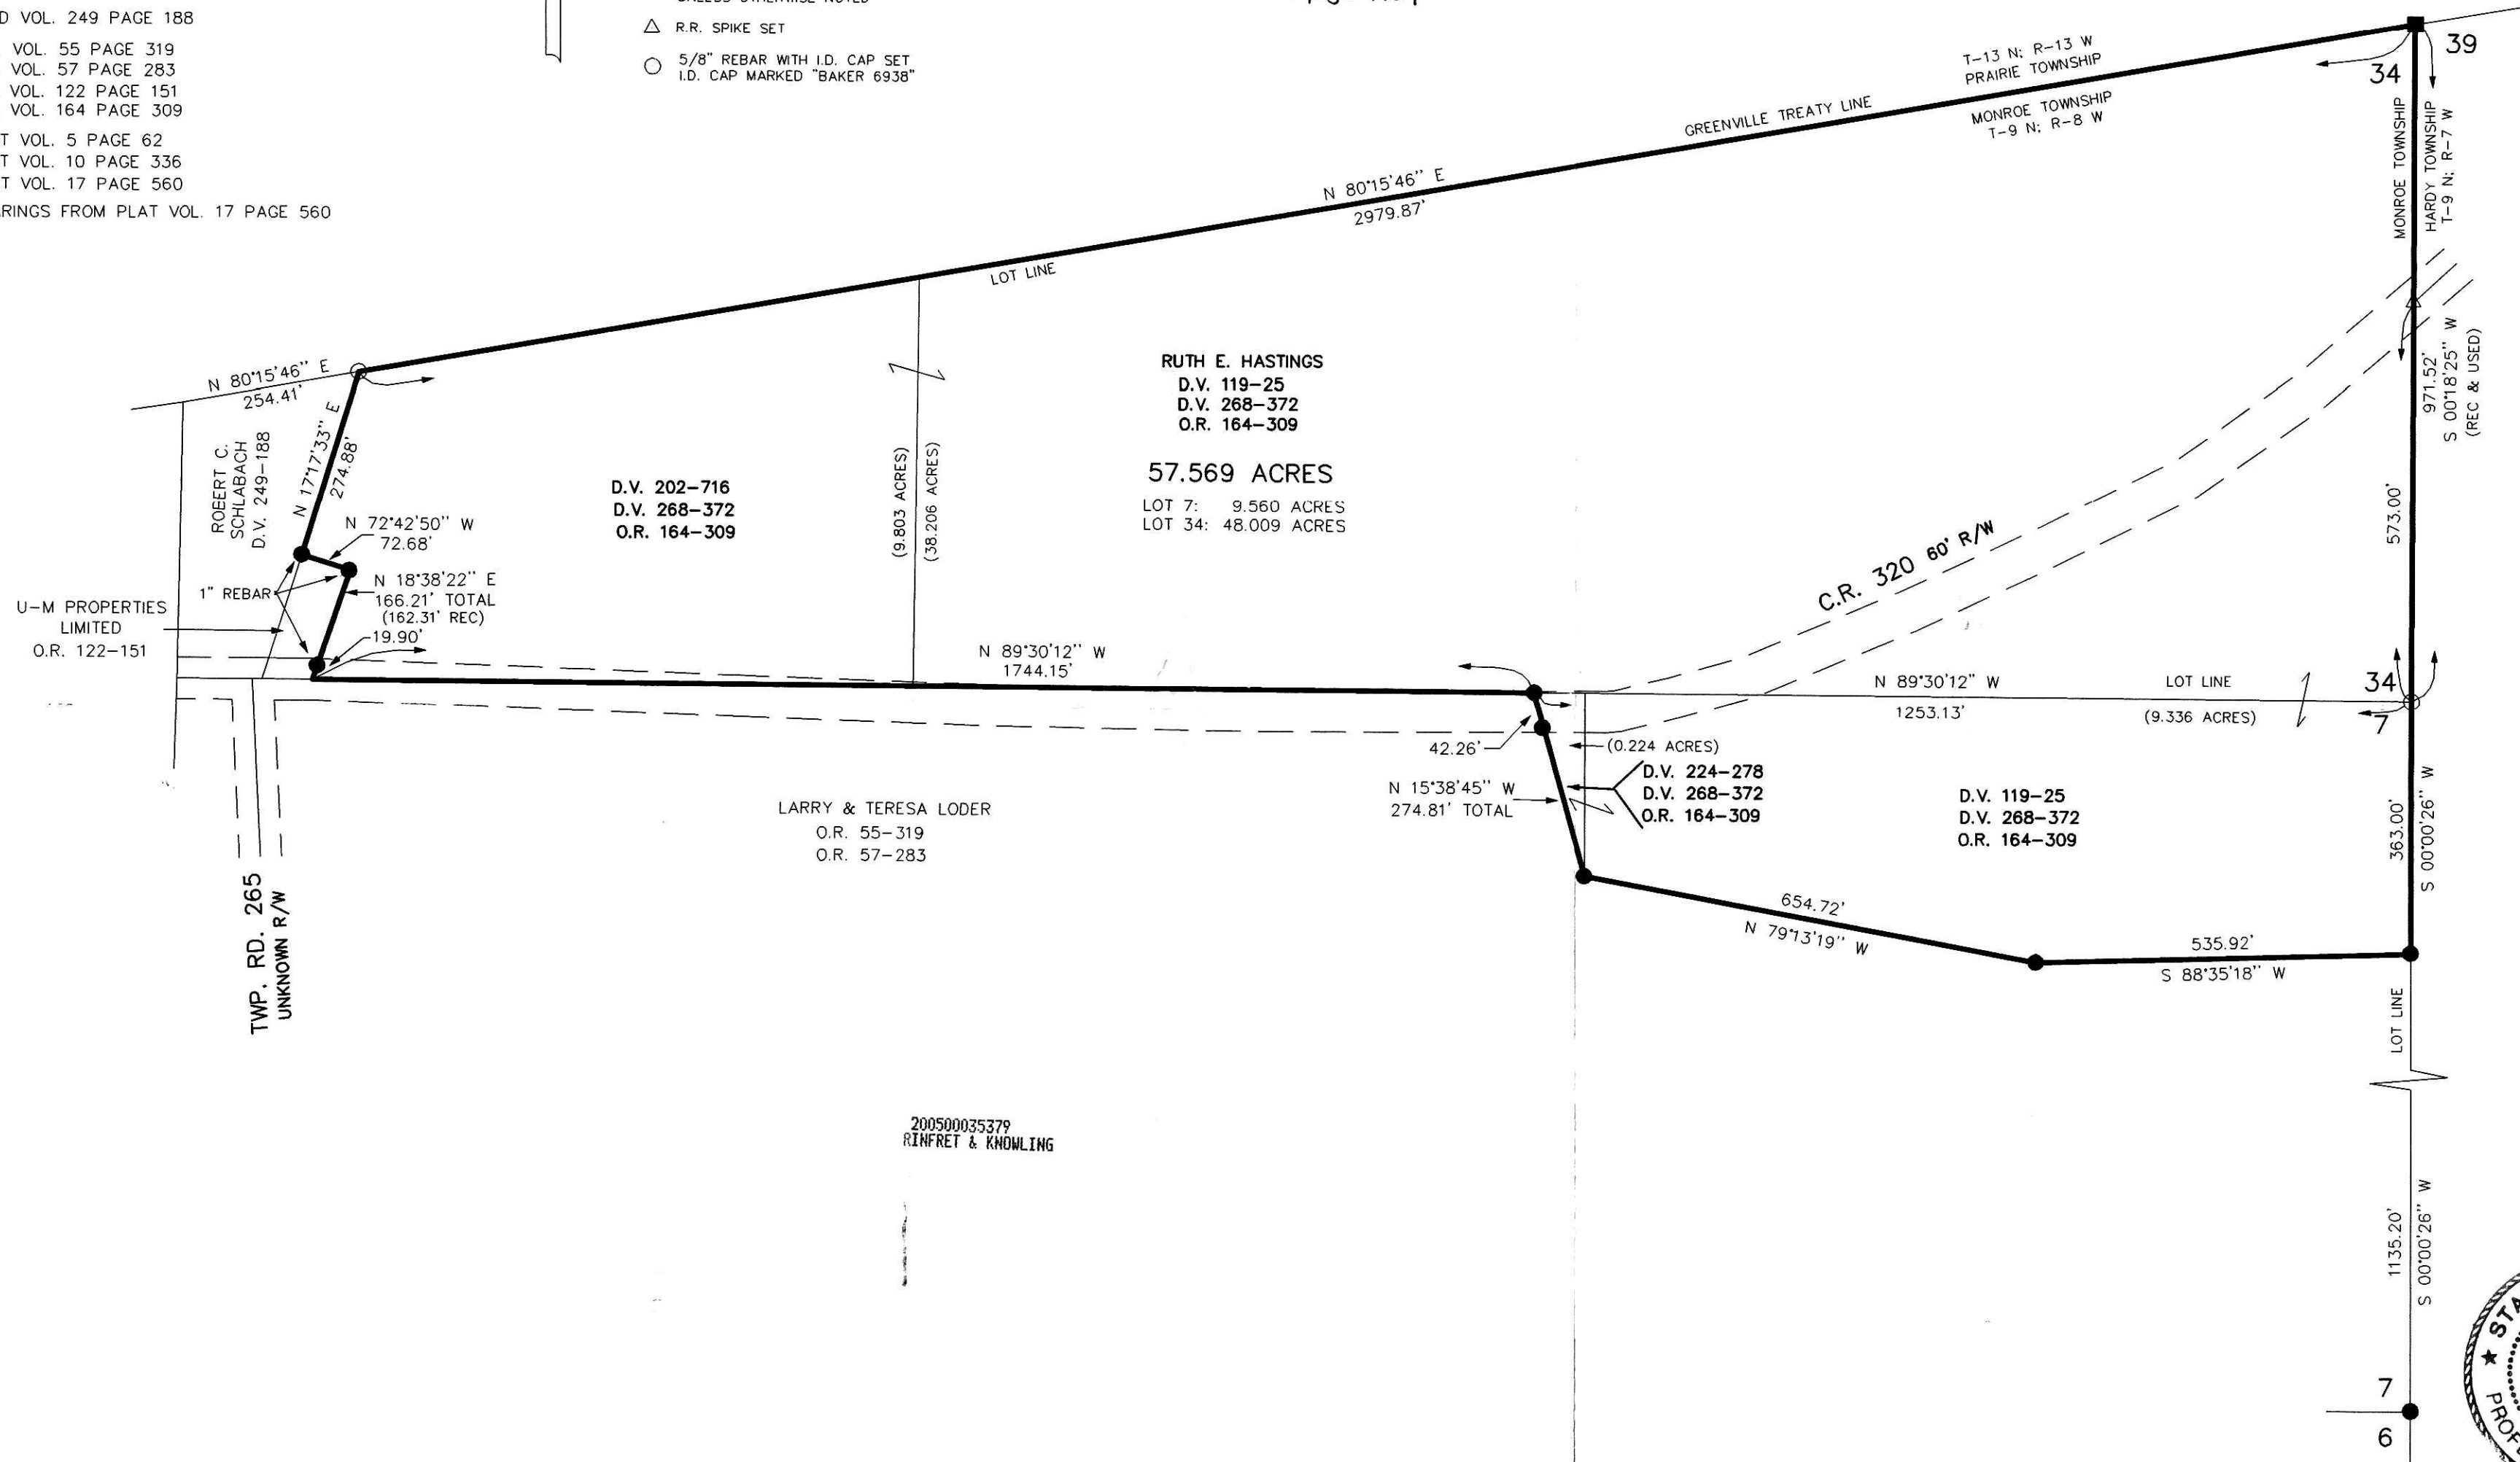


200500035379
 RINFRET & KNOWLING



APPROVED FOR TRANSFER ONLY
 NO SUBDIVISION PLAT REQUIRED
 (O.R.C. 711.001 & 711.131)
 Lot(s) not for building unless
 approved by Board of Health,
 HOLMES CO. PLANNING COMM.
 By *RD* Date *2/21/05*

I CERTIFY THIS SURVEY TO BE CORRECT
 TO THE BEST OF MY KNOWLEDGE.
Jamie D. Darr
 JAMIE D. DARR P.S. 7755
 DATE: AUG 31, 2004
 JDD/CRH
 File name: C:\JOBS1\S-482-04\ERZ

PLAT APPROVED
2/16/2005

 DONALD C. BAKER SURVEYING
 138 N. CLAY ST.
 MILLERSBURG, OHIO 44654
 PH. 330-674-4788
 FAX 330-674-6027