


SALT CREEK TOWNSHIP
 3RD. QTR. LOT 27
 T-10 N; R-5 W
 HOLMES COUNTY, OHIO

SURVEYED FOR: ANDREW E.D. YODER

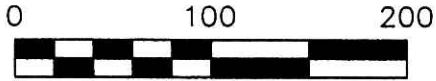

SCALE: 1"=100'


- 5/8" REBAR FOUND UNLESS OTHERWISE NOTED
- 5/8" REBAR WITH I.D. CAP SET I.D. CAP MARKED "BAKER 6938"

REFERENCES

- DEED VOL. 229 PAGE 239
- DEED VOL. 242 PAGE 479
- O.R. VOL. 34 PAGE 112
- PLAT VOL. 17 PAGE 152
- BEARINGS FROM PLAT VOL 12 PAGE 160



DONALD C. BAKER SURVEYING
 138 N. CLAY ST.
 MILLERSBURG, OHIO, 44654
 PH. 330-674-4788
 FAX. 330-674-6027

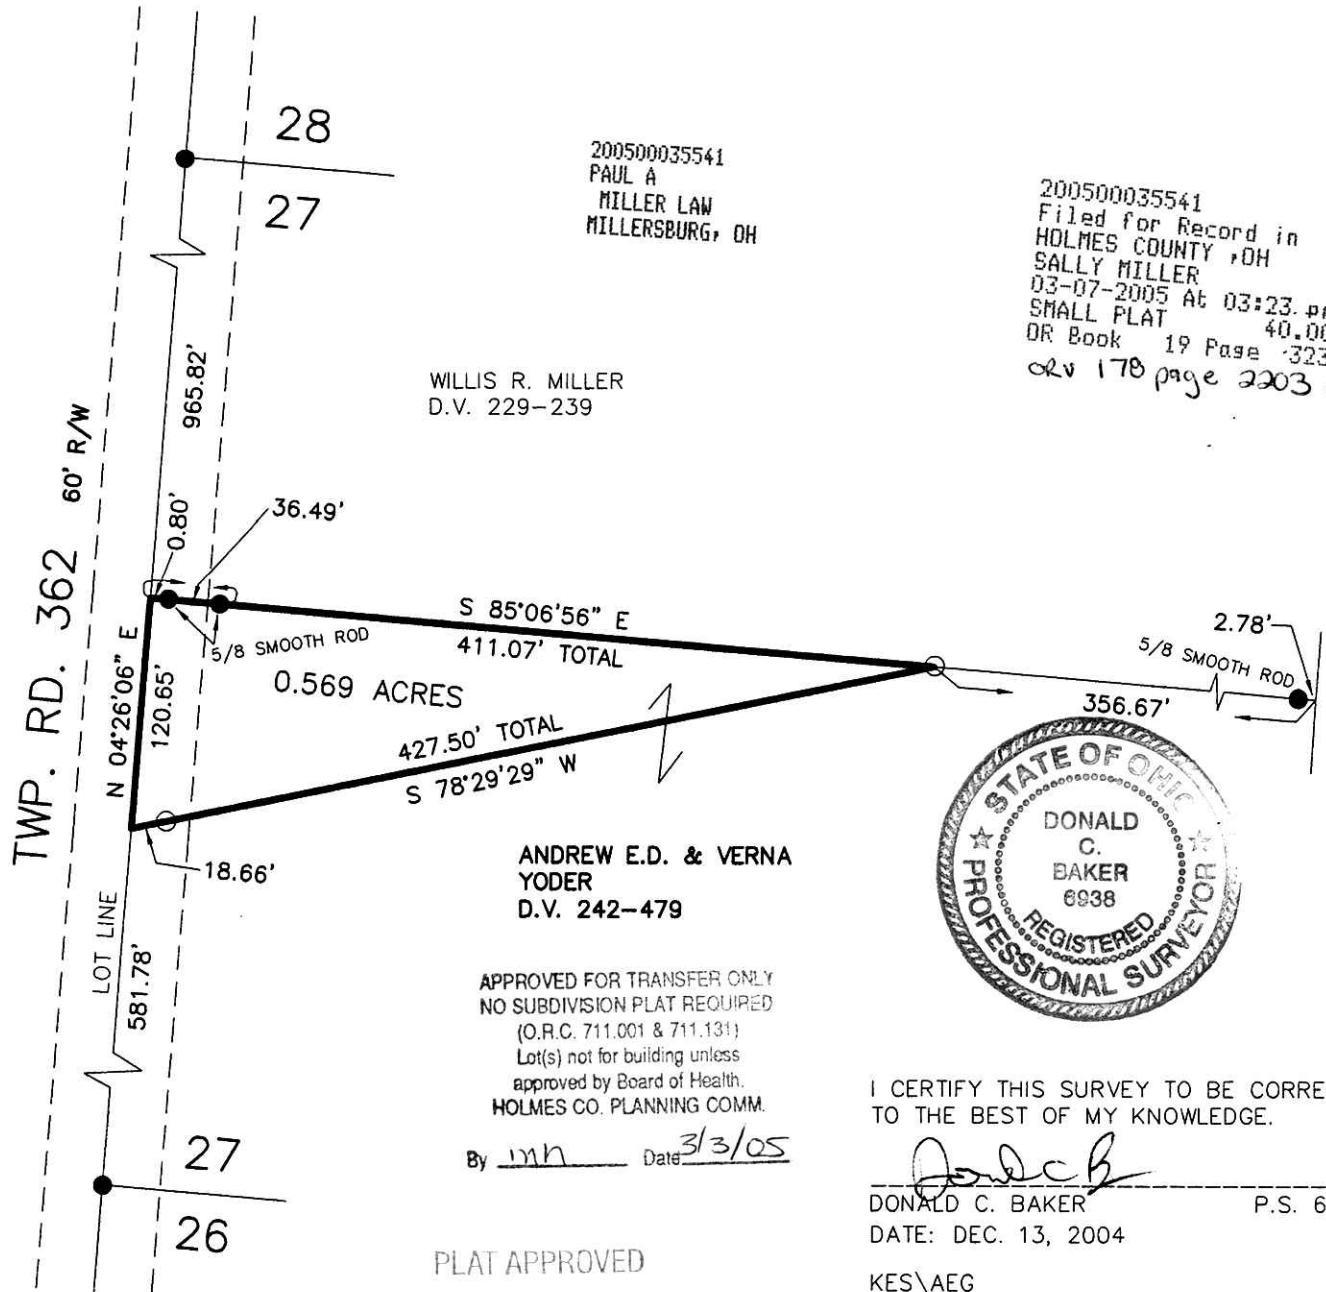

200500035541
 PAUL A
 MILLER LAW
 MILLERSBURG, OH

WILLIS R. MILLER
 D.V. 229-239

ANDREW E.D. & VERNA
 YODER
 D.V. 242-479

APPROVED FOR TRANSFER ONLY
 NO SUBDIVISION PLAT REQUIRED
 (O.R.C. 711.001 & 711.131)
 Lot(s) not for building unless
 approved by Board of Health.
 HOLMES CO. PLANNING COMM.

By inh Date 3/3/05

PLAT APPROVED

3/1/2005-B

200500035541
 Filed for Record in
 HOLMES COUNTY, OH
 SALLY MILLER
 03-07-2005 At 03:23 pm.
 SMALL PLAT 40.00
 DR Book 19 Page 323 - 323
 orv 178 page 2203 + 2207



I CERTIFY THIS SURVEY TO BE CORRECT
 TO THE BEST OF MY KNOWLEDGE.

Donald C. Baker
 DONALD C. BAKER P.S. 6938
 DATE: DEC. 13, 2004

KES\AEG
 File Name: WORK2\S-864-04\KES

Instrument
 200500035541 DR
 Book Page
 19 323