

200500035628
SAMUEL STEIMEL ATTY
MILLERSBURG, OH 44654

Instrument Book Page
200500035628 OR 19 330

200500035628
Filed for Record in
HOLMES COUNTY, OH
SALLY MILLER
03-14-2005 At 02:45 pm.
SMALL PLAT 40.00
OR Book 19 Page 330 - 330
ORV 178 pages 2586 + 2588

REFERENCES:


- DEED VOL. 242 PAGE 868
- DEED VOL. 240 PAGE 787
- DEED VOL. 277 PAGE 248
- DEED VOL. 281 PAGE 497

APPROVED FOR TRANSFER ONLY
NO SUBDIVISION PLAT REQUIRED
(O.R.C. 711.001 & 711.131)
Lot(s) not for building unless
approved by Board of Health.
HOLMES CO. PLANNING COMM.



WALNUT CREEK TOWNSHIP
1ST. QTR. LOT 25
T-9 N; R-5 W
HOLMES COUNTY, OHIO
SURVEYED FOR: OWEN YODER

BEARINGS FROM PLAT VOL. 12 PAGE 87

Date: 3/10/05

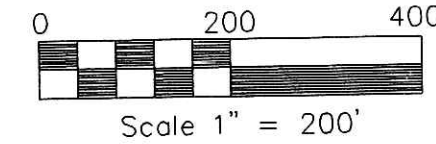

- 5/8" REBAR FOUND UNLESS OTHERWISE NOTED
- △ R.R. SPIKE SET
- 5/8" REBAR WITH I.D. CAP SET I.D. CAP MARKED "BAKER 6938"

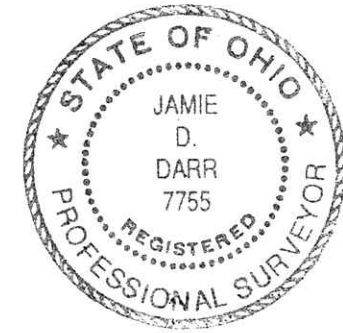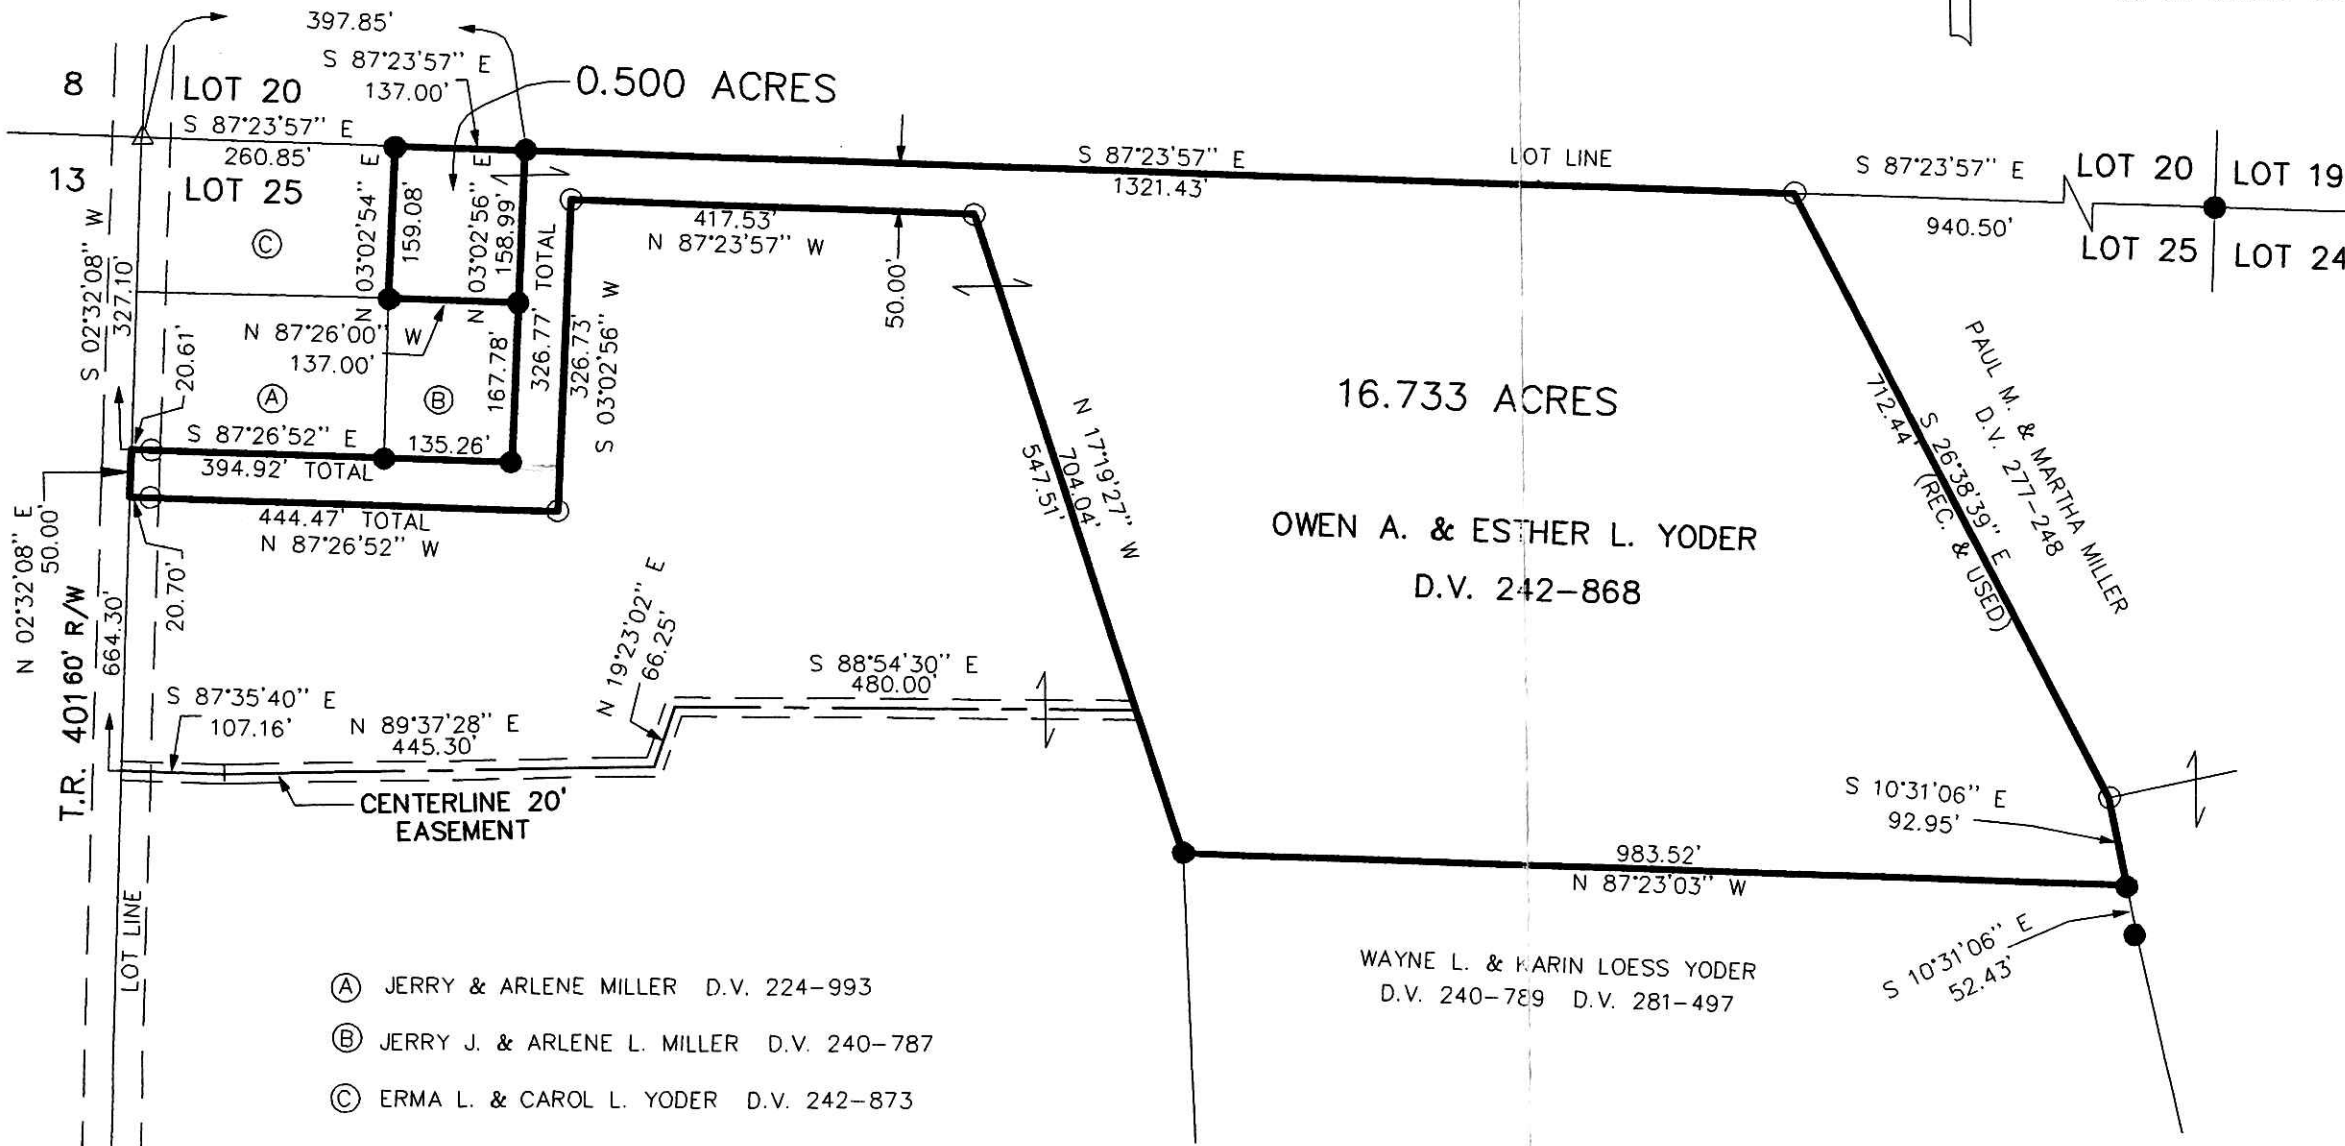

I CERTIFY THIS SURVEY TO BE CORRECT TO THE BEST OF MY KNOWLEDGE.

JAMIE D. DARR P.S. 7755
DATE: NOV. 14, 2003

JDD/AEG
File name: C:\JOBS1\S-791-03\MLD

DONALD C. BAKER SURVEYING
138 N. CLAY ST.
MILLERSBURG, OHIO 44654
PH. 330-674-4788
FAX 330-674-6027

PLAT APPROVED

3/10/2005