


KUNZLI'S SUBDIVISION
LOTS 16 & 19
PLAT VOL. 1 PAGE 98

PAINT TOWNSHIP
3RD. QTR., LOT 39
T-10 N; R-4 W
4TH. QTR., LOT 7
T-10 N; R-5 W
HOLMES COUNTY, OHIO
SURVEYED FOR: DENNIS SCHEUFLER

200500035658
PAUL MILLER, ATTY

NOTE: ALL DISTANCES PERTAINING TO THE
KUNZLI'S SUBDIVISION LOTS WERE DETERMINED
BY PRORATION, UNLESS OTHERWISE NOTED.

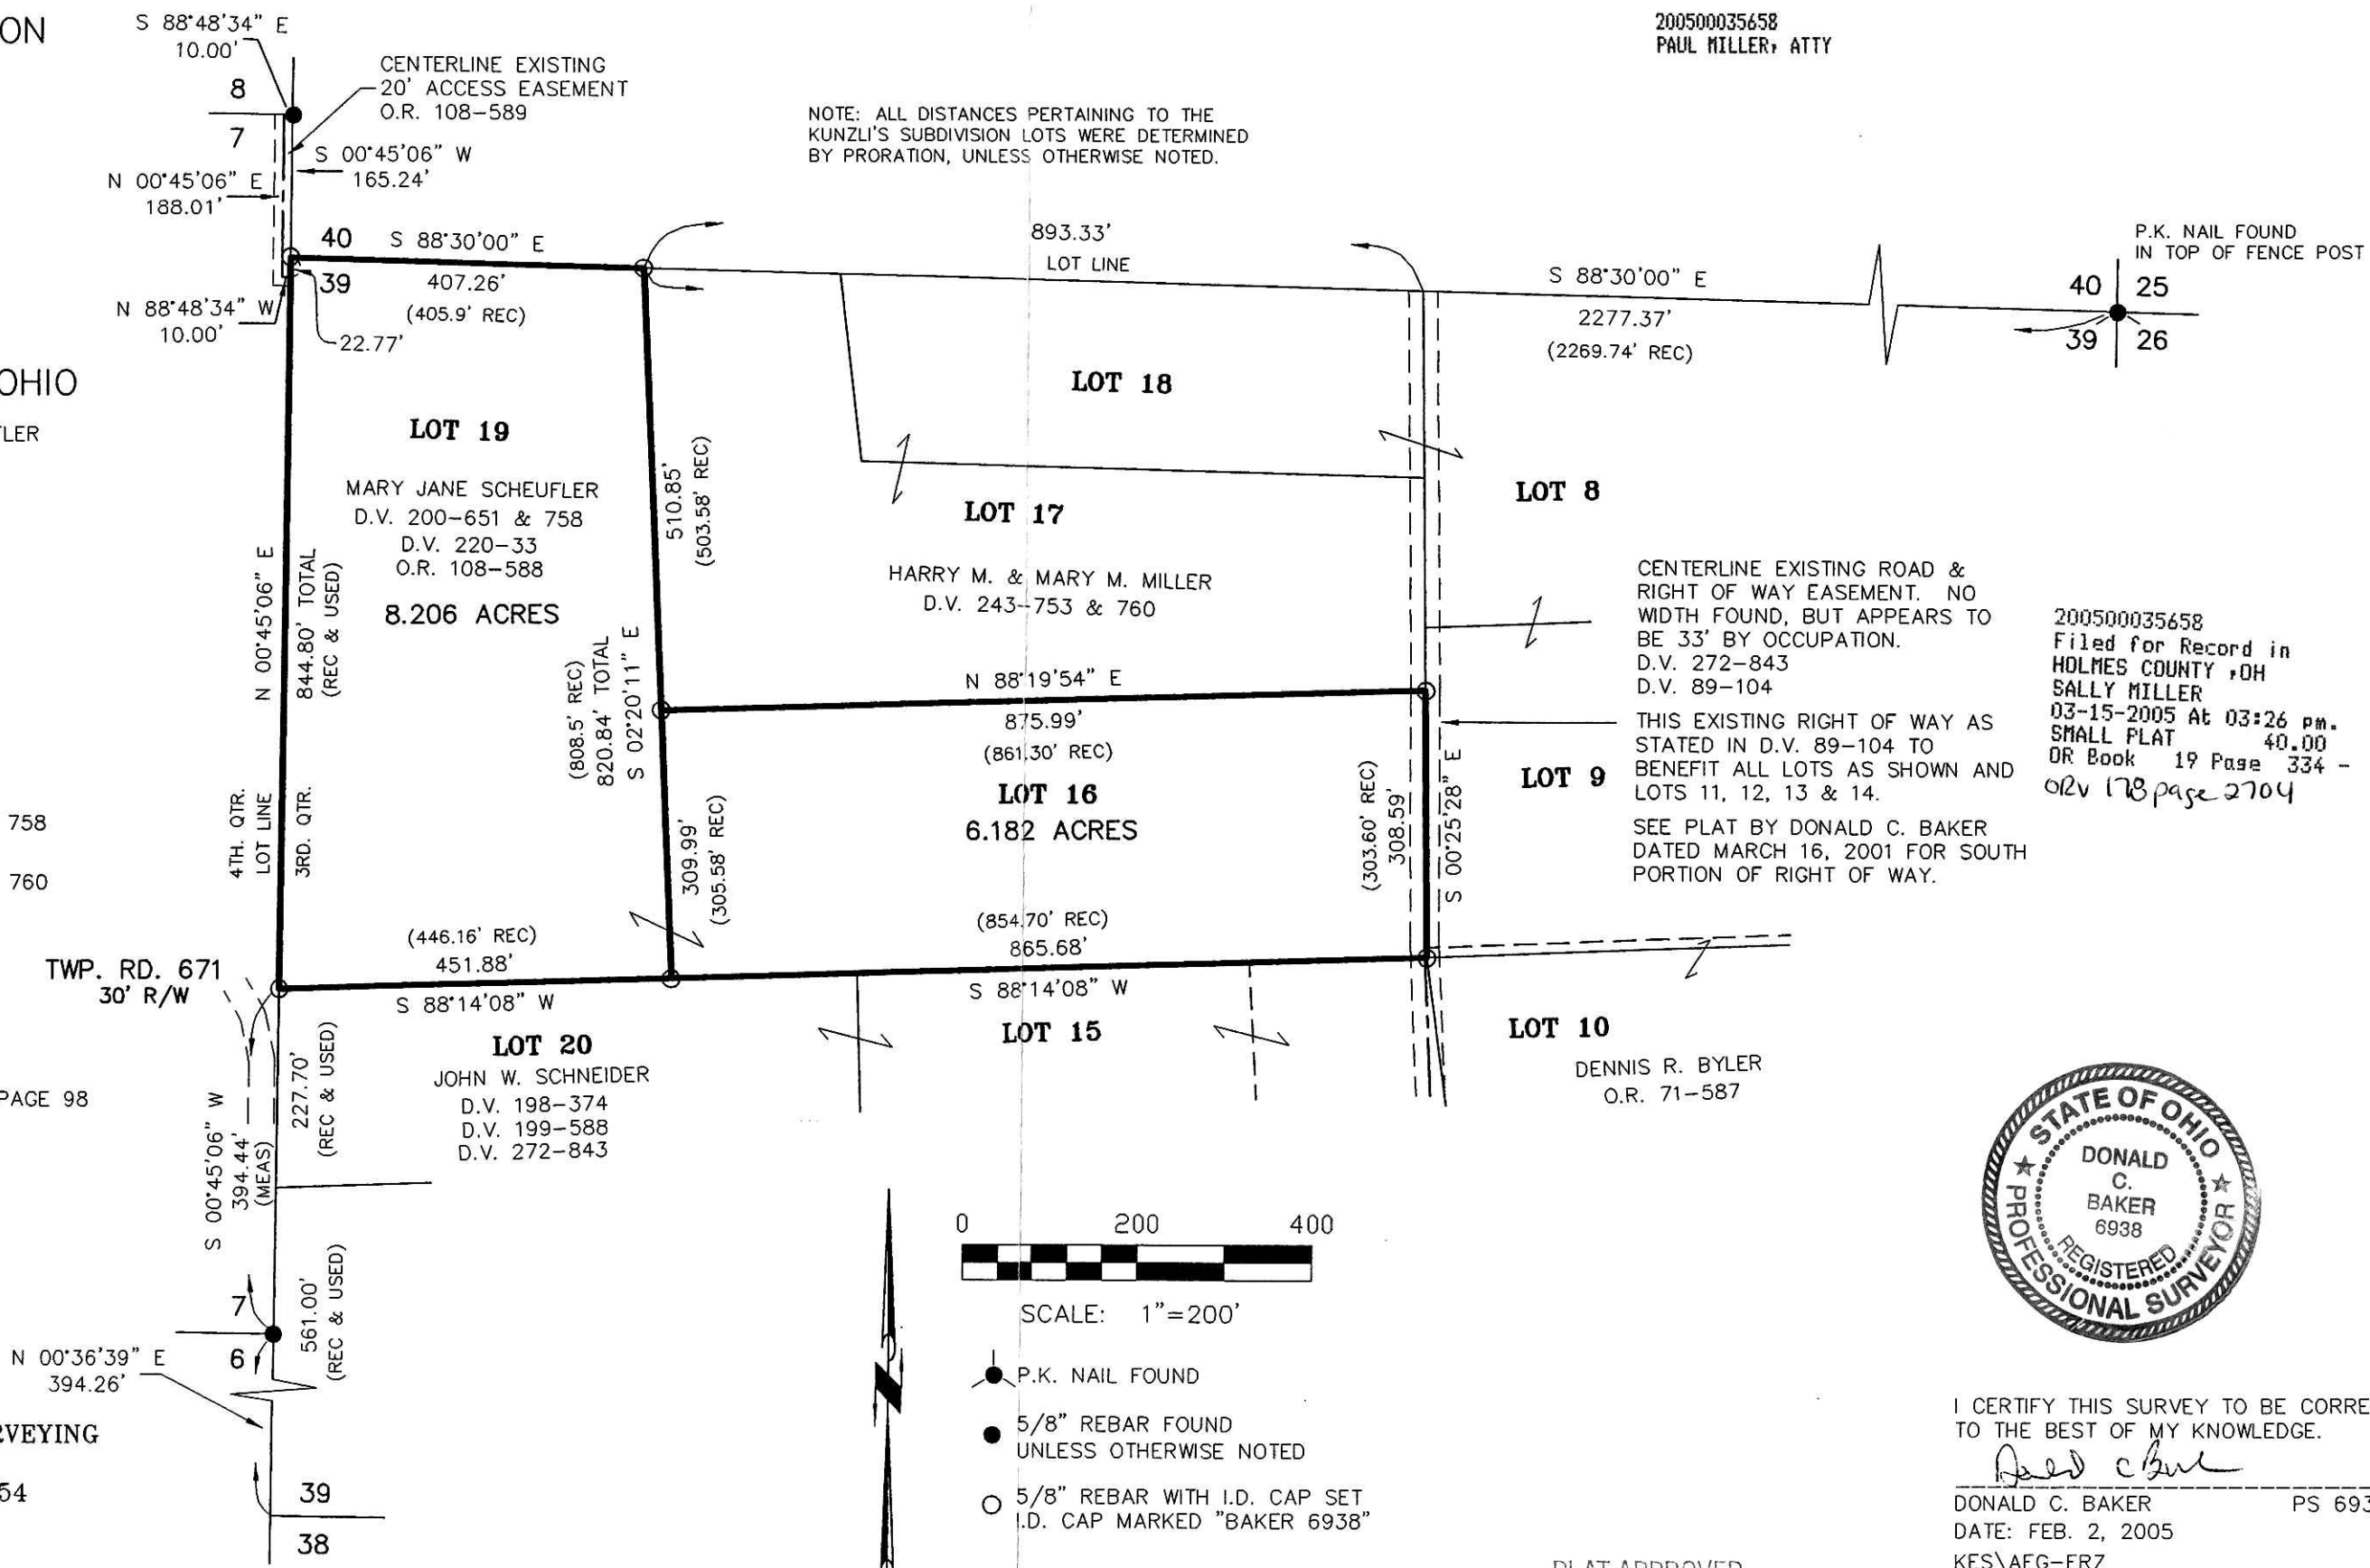

REFERENCES:

- DEED VOL. 193 PAGE 581
- DEED VOL. 198 PAGE 374
- DEED VOL. 199 PAGE 588
- DEED VOL. 200 PAGES 651 & 758
- DEED VOL. 220 PAGE 33
- DEED VOL. 243 PAGES 753 & 760
- DEED VOL. 272 PAGE 843
- O.R. VOL. 108 PAGE 588
- PLAT VOL. 1 PAGE 98
- PLAT VOL. 7 PAGE 259
- PLAT VOL. 10 PAGE 125
- BEARINGS FROM PLAT VOL. 1 PAGE 98

CENTERLINE EXISTING ROAD &
RIGHT OF WAY EASEMENT. NO
WIDTH FOUND, BUT APPEARS TO
BE 33' BY OCCUPATION.
D.V. 272-843
D.V. 89-104
THIS EXISTING RIGHT OF WAY AS
STATED IN D.V. 89-104 TO
BENEFIT ALL LOTS AS SHOWN AND
LOTS 11, 12, 13 & 14.
SEE PLAT BY DONALD C. BAKER
DATED MARCH 16, 2001 FOR SOUTH
PORTION OF RIGHT OF WAY.

200500035658
Filed for Record in
HOLMES COUNTY, OH
SALLY MILLER
03-15-2005 At 03:26 pm.
SMALL PLAT 40.00
OR Book 19 Page 334 - 334
or 2v 178 page 2704



I CERTIFY THIS SURVEY TO BE CORRECT
TO THE BEST OF MY KNOWLEDGE.

Donald C. Baker
DONALD C. BAKER PS 6938
DATE: FEB. 2, 2005
KES\AEG-ERZ
File Name: C:\WORK\S-34-05\ERZ

PLAT APPROVED

3/9/2005

DONALD C. BAKER SURVEYING
138 N. CLAY ST.
MILLERSBURG, OH 44654
PH. 330-674-4788
FAX: 330-674-6027