


RIPLEY TOWNSHIP
S.E. QTR. SECTION 5
T-17 N; R-14 W
HOLMES COUNTY, OHIO

SURVEYED FOR: VERNON YODER

Instrument 200500035897 OR Book Page 19 348

200500035897
Filed for Record in
HOLMES COUNTY, OH
SALLY MILLER
03-28-2005 At 03:10 pm.
SMALL PLAT 40.00
OR Book 19 Page 348 - 348
ORv 179 page 366

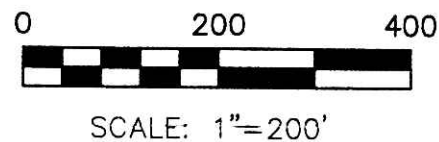

● 5/8" REBAR FOUND
UNLESS OTHERWISE NOTED

REFERENCES

- DEED VOL. 269 PAGE 323
- DEED VOL. 269 PAGE 278
- DEED VOL. 266 PAGE 623
- O.R. VOL. 167 PAGE 1531
- O.R. VOL. 116 PAGE 44
- O.R. VOL. 52 PAGE 354
- O.R. VOL. 28 PAGE 443
- PLAT VOL. 17 PAGE 41
- PLAT VOL. 15 PAGE 55
- PLAT VOL. 4 PAGE 170
- PLAT VOL. 7 PAGE 469
- PLAT VOL. 18 PAGE 294
- BEARINGS FROM PLAT VOL. 13 PAGE 72

200500035897
ROBERT
RINFRET ATTY
MILLERSBURG, OH

TANNER J. STEINBAUER
JENNIFER L. MARTIN
O.R. 167-1531

ERVIN E. & DORA E.
YODER
D.V. 269-323

ROBERT G. & MARGARET A.
COMPTON
O.R. 52-354

JAMES D. & DOLORES I.
BRGDON
O.R. 116-44


ALVIN E. & ERVIN E.
YODER
O.R. 28-443

11.905 ACRES

JOHN A. & ERMA J.
HERSHBERGER
D.V. 266-623

ALVIN E. & ERVIN E.
YODER
O.R. 28-443

ERVIN E. & DORA E.
YODER
D.V. 269-278

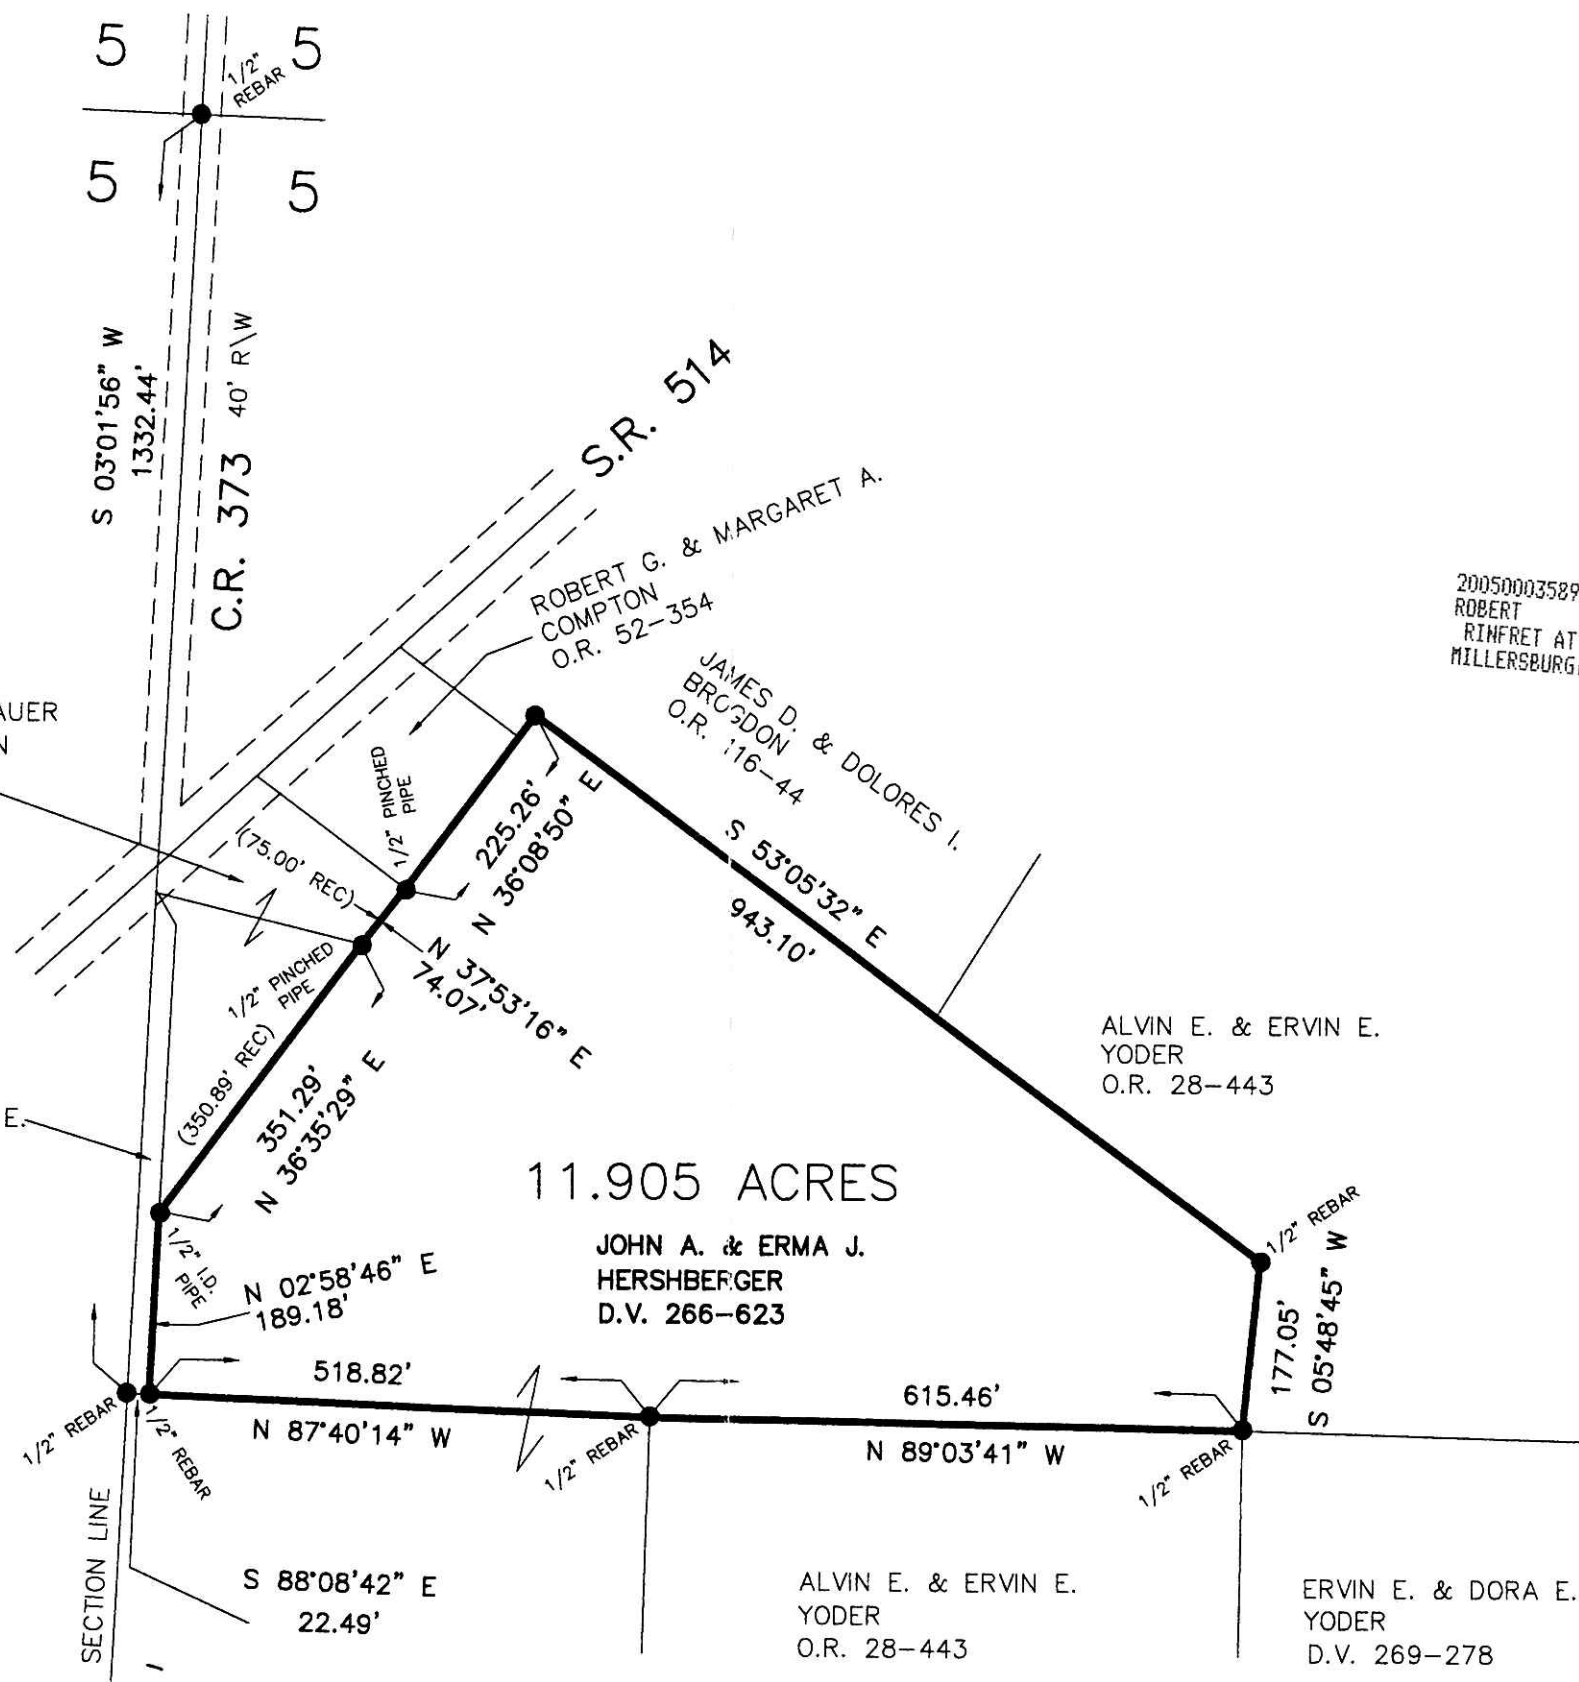

I CERTIFY THIS SURVEY TO BE CORRECT
TO THE BEST OF MY KNOWLEDGE.

Donald C. Baker
DONALD C. BAKER P.S. 6938
DATE: DEC. 20, 2004

KES\AEG
File Name: WORK2\S-850-04\KES

DONALD C. BAKER SURVEYING
138 N. CLAY ST.
MILLERSBURG, OHIO, 44654
PH. 330-674-4788
FAX. 330-674-6027

PLAT APPROVED

3/4/2005