

200500035925
JOHN L
WOODARD ATTY
DOVER, OH

200500035925
Filed for Record in
HOLMES COUNTY, OH
SALLY MILLER
03-30-2005 At 08:46 am.
SMALL PLAT 40.00
OR Book 19 Page 350 - 350
CRV 179 page 475

VILLAGE OF BENTON
PART OF OUTLOT 10

SALT CREEK TOWNSHIP
4TH. QTR., LOT 18
T-10 N; R-6 W
HOLMES COUNTY, OHIO

SURVEYED FOR: JOHN MAXWELL



Scale 1" = 40'



- 5/8" REBAR FOUND UNLESS OTHERWISE NOTED
- 5/8" REBAR WITH ID CAP SET ID CAP MARKED "BAKER 6938"

REFERENCES

- DEED VOL. 190 PAGE 796
- DEED VOL. 238 PAGE 556
- DEED VOL. 259 PAGE 209
- DEED VOL. 279 PAGE 991
- O.R. VOL. 53 PAGE 891
- PLAT VOL. 8 PAGE 239
- PLAT VOL. 17 PAGE 127

BEARINGS ASSUMED



I CERTIFY THIS SURVEY TO BE CORRECT TO THE BEST OF MY KNOWLEDGE.

Jamie D. Darr
JAMIE D. DARR P.S. 7755


DATE: JANUARY 28, 2005

JDD\ERZ

File Name: C:\JOBS1\S-23-05\MLD



DONALD C. BAKER SURVEYING
138 N. CLAY ST.
MILLERSBURG, OHIO 44654
PH. 330-674-4788
FAX. 330-674-6027

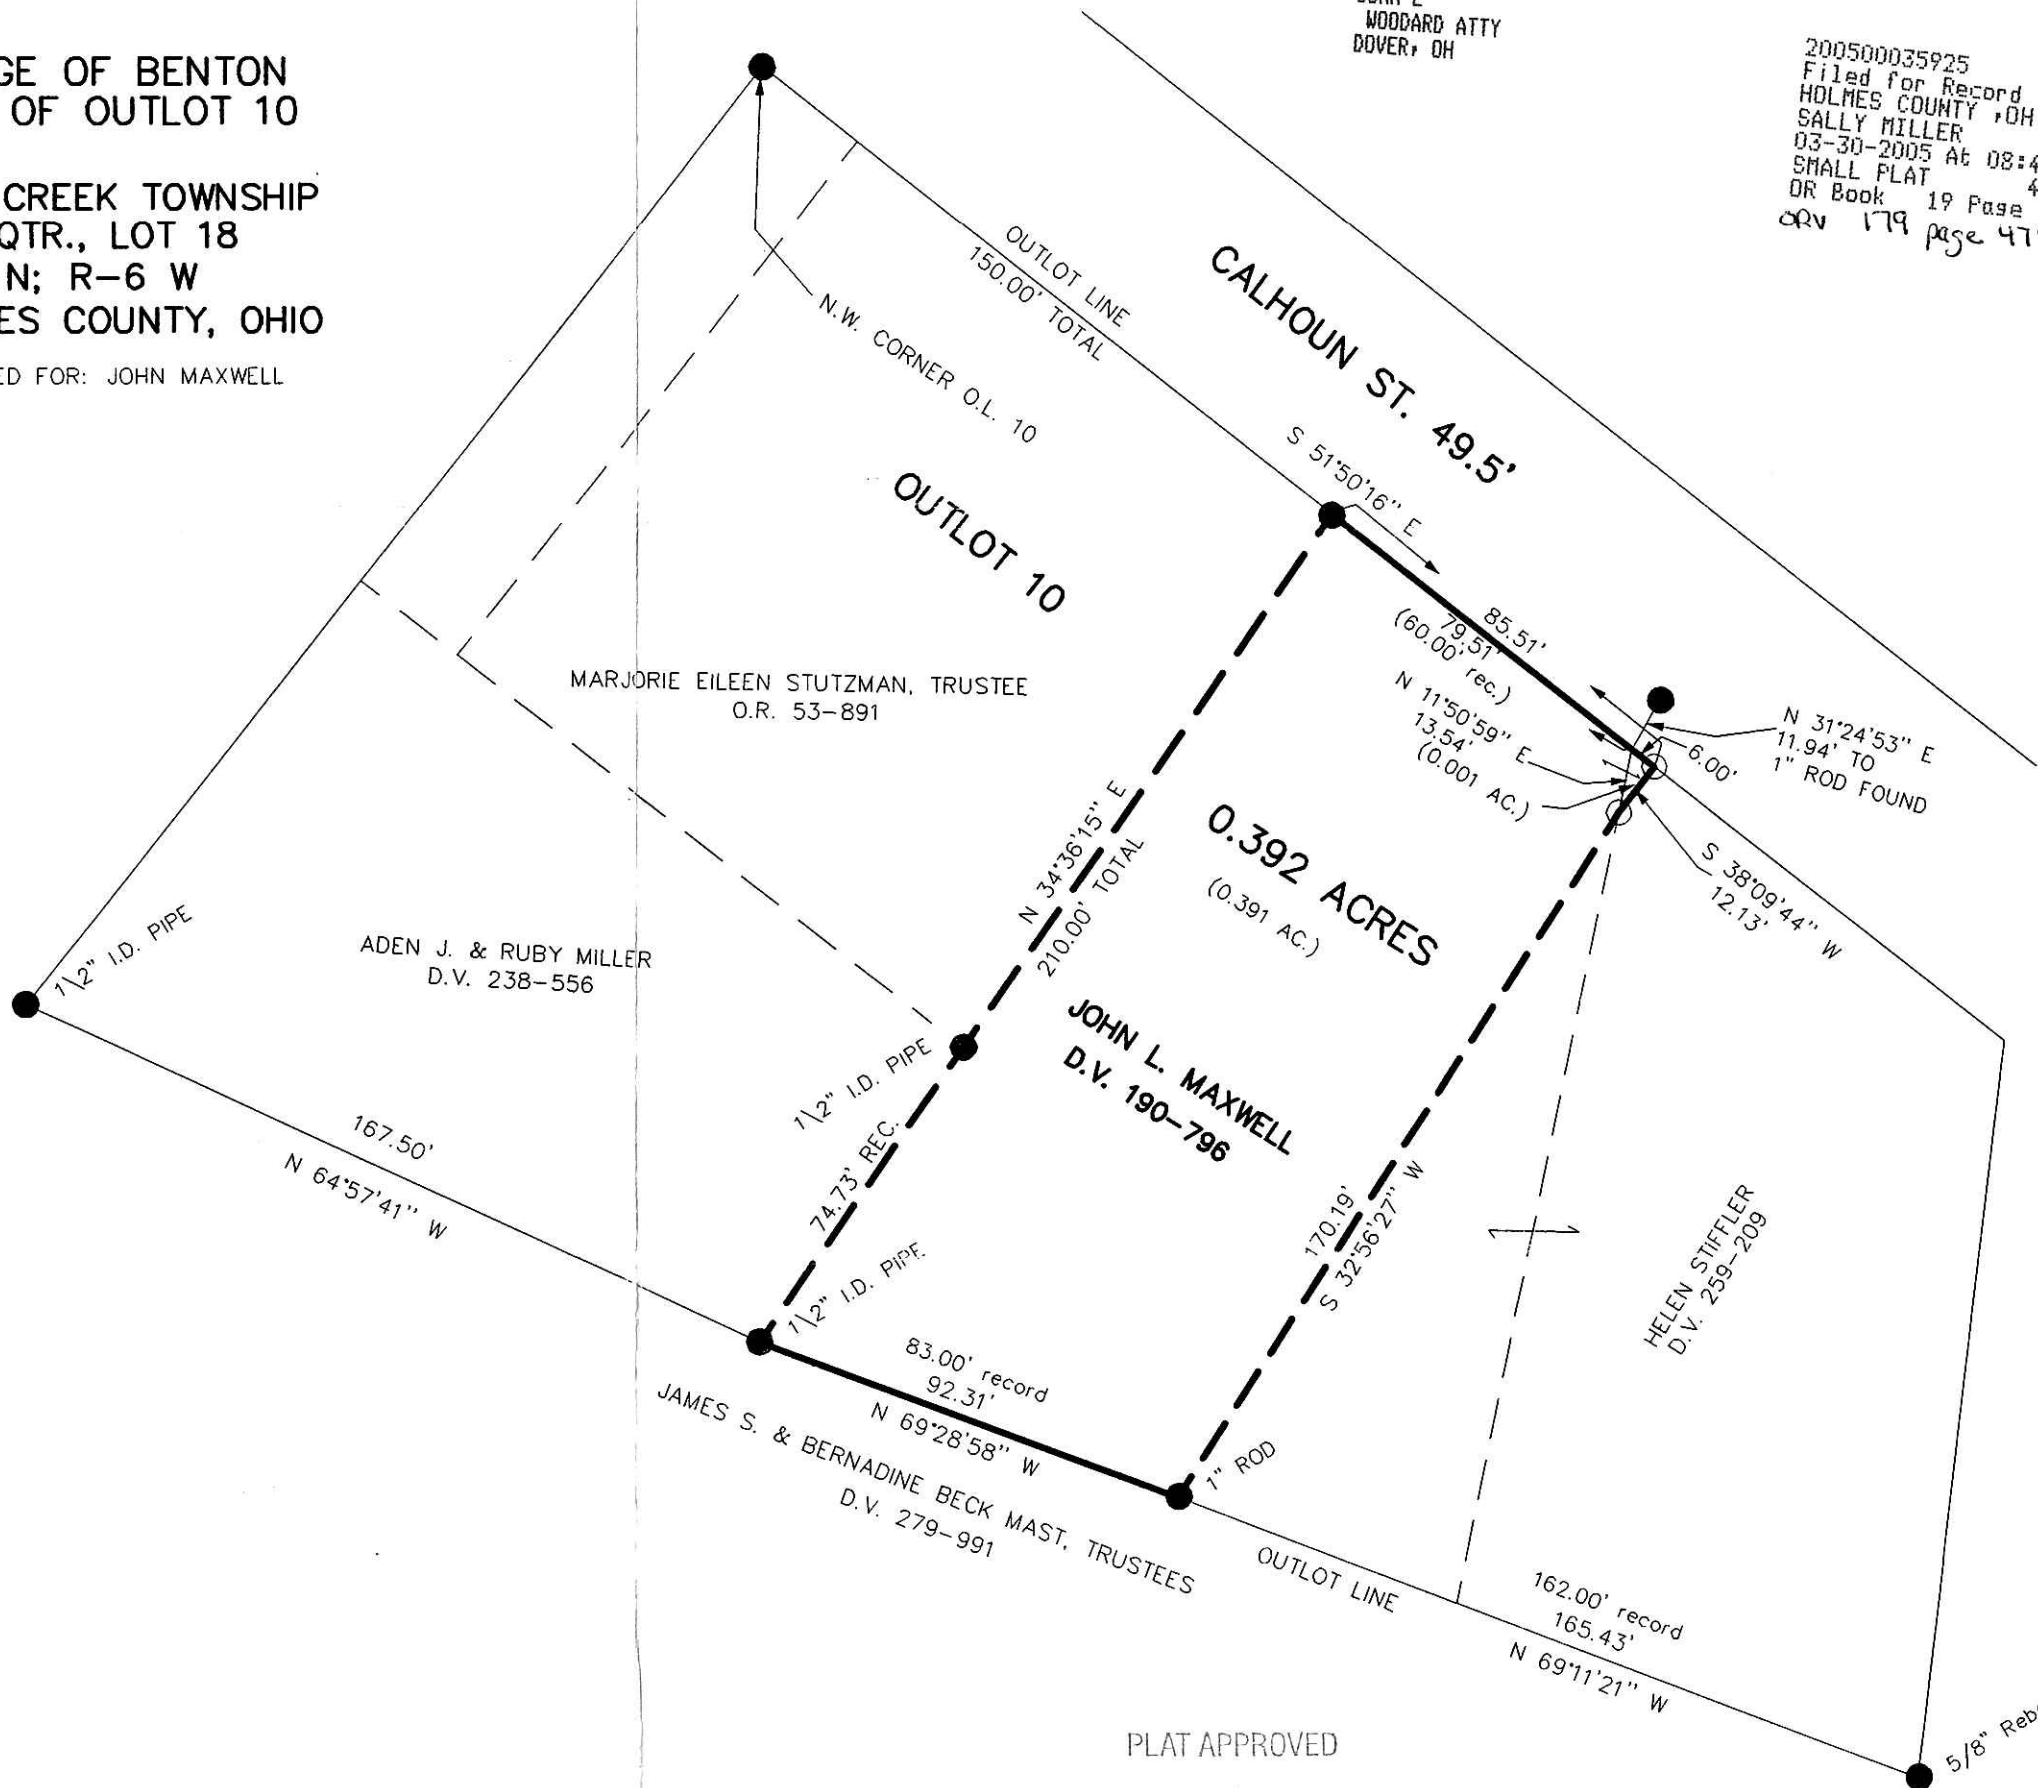

PLAT APPROVED

3/4/2005-b