


**HARDY TOWNSHIP
S.E. QTR. SECTION 7
T-9 N; R-6 W
HOLMES COUNTY, OHIO**

SURVEYED FOR: PAUL WEAVER

200500036026
Filed for Record in
HOLMES COUNTY, OH
SALLY MILLER
04-05-2005 At 01:16 pm.
SMALL PLAT 40.00
DR Book 19 Page 356 - 356
or 179 page 1013

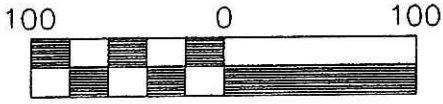


Scale 1" = 100'



- ▲ R.R. SPIKE FOUND
- 5/8" REBAR FOUND
UNLESS OTHERWISE NOTED
- 5/8" REBAR WITH I.D. CAP SET
I.D. CAP MARKED "BAKER 6938"

REFERENCES:

- DEED VOL. 263 PAGE 584
- DEED VOL. 259 PAGE 54
- PLAT VOL. 12 PAGE 807
- BEARINGS FROM PLAT
VOL. 12 PAGE 807

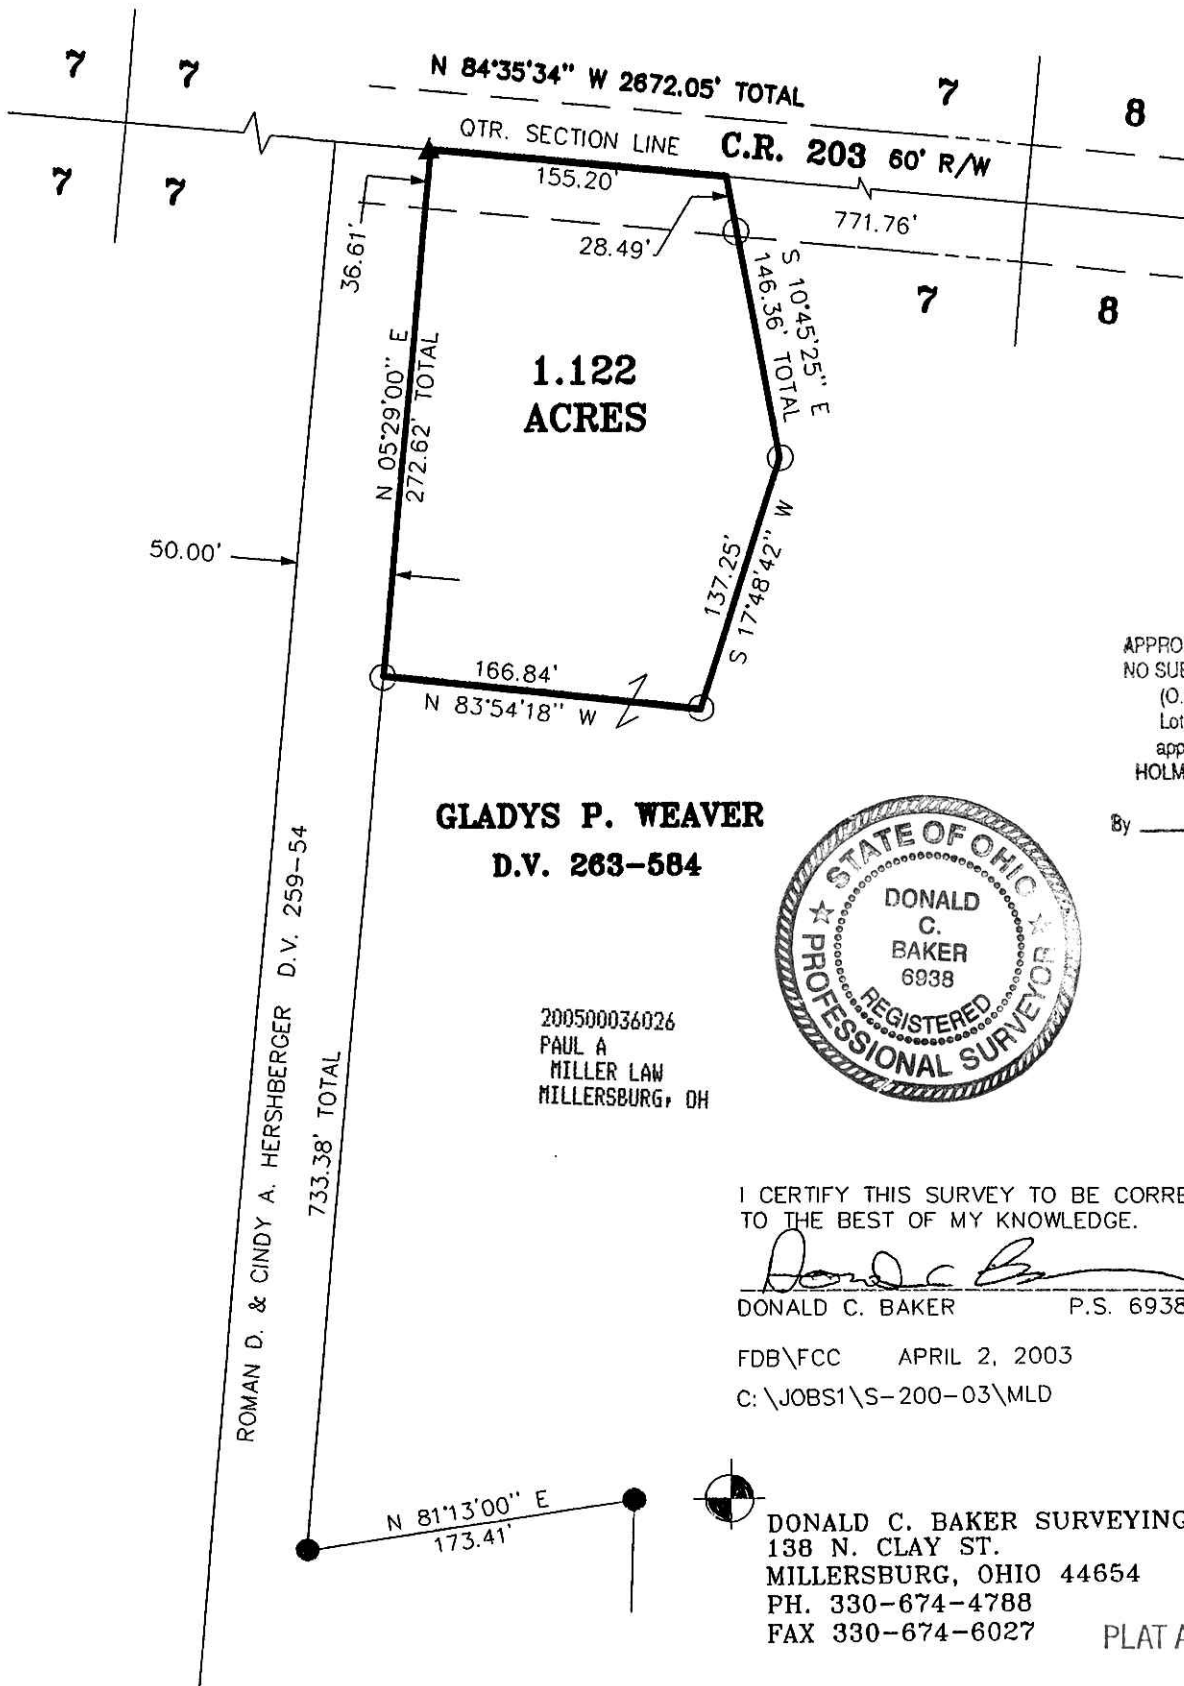

APPROVED FOR TRANSFER ONLY
NO SUBDIVISION PLAT REQUIRED
(O.R.C. 711.001 & 711.131)
Lot(s) not for building unless
approved by Board of Health.
HOLMES CO. PLANNING COMM.

By [Signature] Date 4/1/05



I CERTIFY THIS SURVEY TO BE CORRECT
TO THE BEST OF MY KNOWLEDGE.

[Signature]
DONALD C. BAKER P.S. 6938

FDB\FCC APRIL 2, 2003
C:\JOBS1\S-200-03\MLD

DONALD C. BAKER SURVEYING
138 N. CLAY ST.
MILLERSBURG, OHIO 44654
PH. 330-674-4788
FAX 330-674-6027

PLAT APPROVED

4/1/2005