

PAINT TOWNSHIP
 4TH. QTR., LOT 29
 T-10 N; R-5 W
 HOLMES COUNTY, OHIO

SURVEYED FOR: TOM MILLER




SCALE: 1"=200'

- STONE FOUND
- 5/8" REBAR FOUND
- 5/8" REBAR WITH I.D. CAP SET
I.D. CAP MARKED "BAKER 6938"

REFERENCES:

- O.R. VOL. 69 PAGE 114
- O.R. VOL. 170 PAGE 3190
- PLAT VOL. 17 PAGE 866
- PLAT VOL. 17 PAGE 787
- PLAT VOL. 18 PAGE 38
- PLAT VOL. 17 PAGE 708
- PLAT VOL. 2 PAGE 224

BEARINGS FROM PLAT VOL. 17 PAGE 787

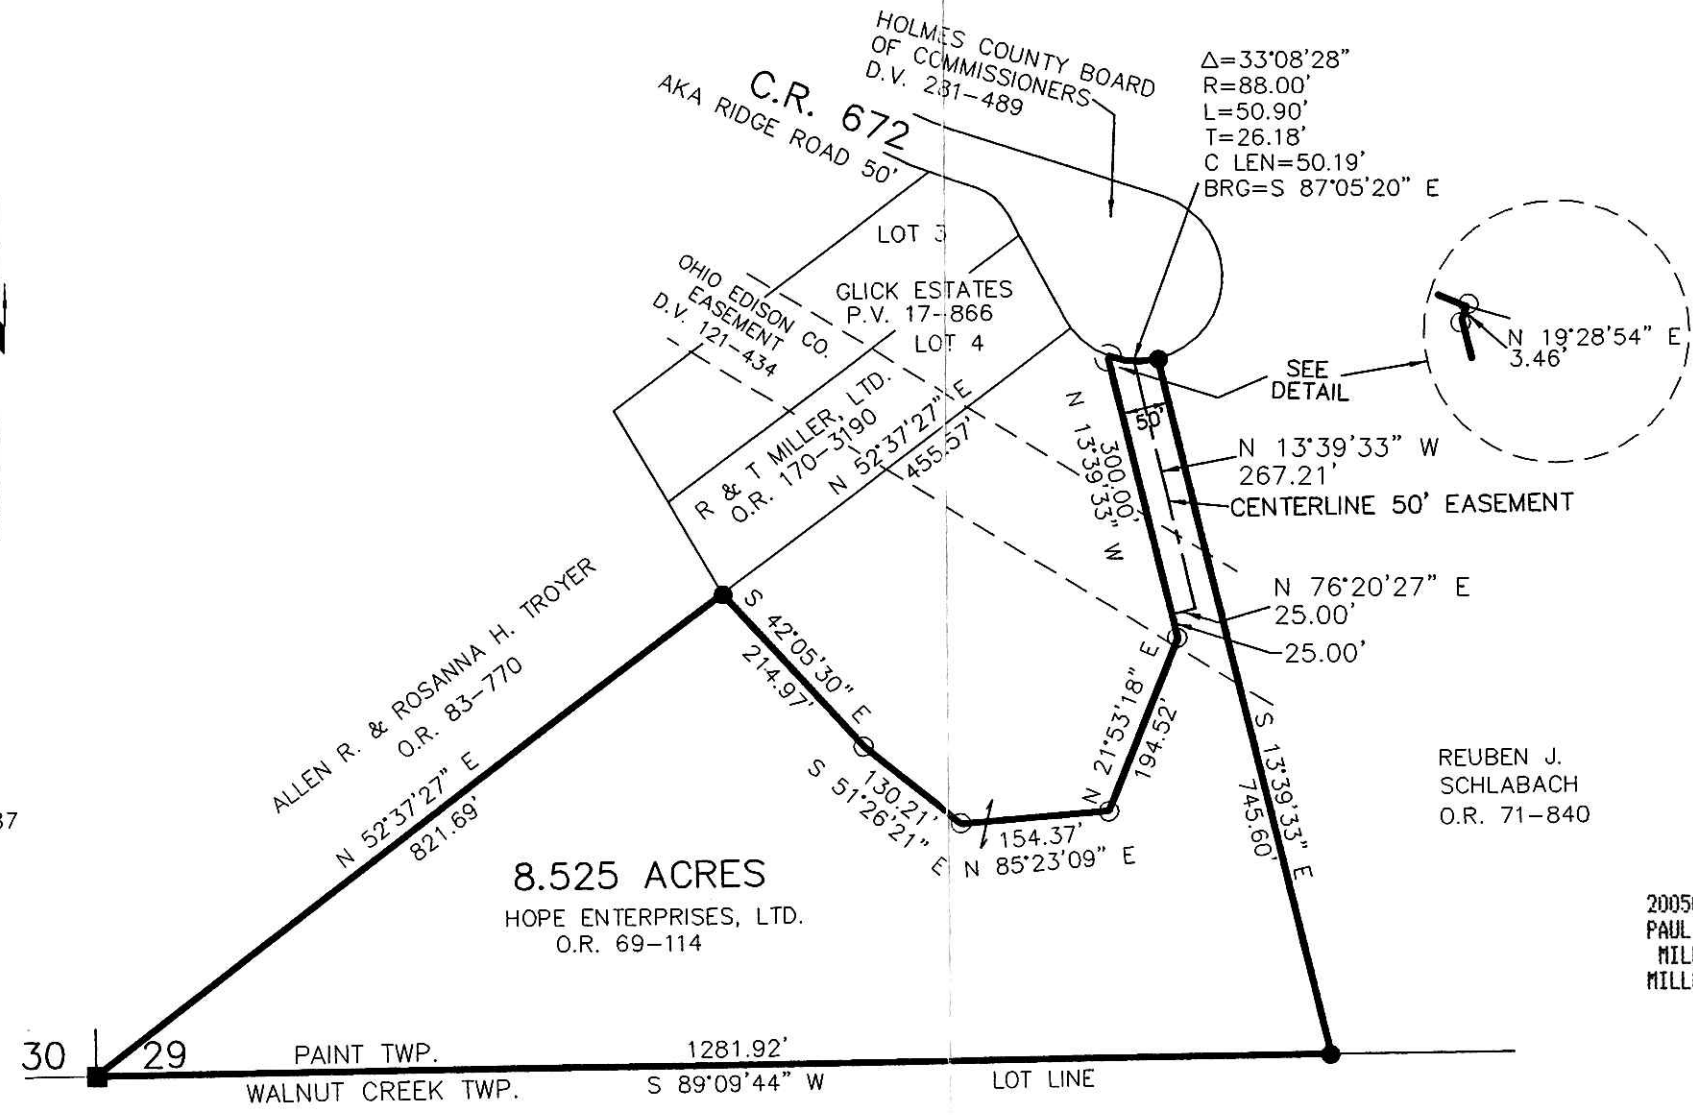

Instrument 200500036153 OR Book 19 Page 363

200500036153
 Filed for Record in
 HOLMES COUNTY, OH
 SALLY MILLER
 04-12-2005 At 09:22 am.
 SMALL PLAT 40.00
 OR Book 19 Page 363 - 363
 orv 179 page 1492

REUBEN J. SCHLABACH
 O.R. 71-840

200500036153
 PAUL A. MILLER LAW
 MILLERSBURG, OH



I CERTIFY THIS SURVEY TO BE CORRECT TO THE BEST OF MY KNOWLEDGE.

Donald C. Baker
 DONALD C. BAKER PS 6938
 DATE: FEB. 21, 2005

File Name: C:\WORK\S-36-05

PLAT APPROVED

3/10/2005

DONALD C. BAKER SURVEYING
 138 N. CLAY ST.
 MILLERSBURG, OH 44654
 PH. 330-674-4788
 FAX: 330-674-6027