

200500036201
PAUL MILLER, ATTY

VOL 0019 PAGE 367

SALT CREEK TOWNSHIP
N.W. & S.W. QTRS. SECTION 29
T-15 N; R-12 W
HOLMES COUNTY, OHIO


SURVEYED FOR: DALLAS WENGERD

- REFERENCES:
- DEED VOL. 232 PAGE 763
 - DEED VOL. 223 PAGE 844
 - O.R. VOL. 63 PAGE 770
 - O.R. VOL. 158 PAGE 856
 - PLAT VOL. 4 PAGE 153
 - PLAT VOL. 8 PAGE 229
 - PLAT VOL. 12 PAGE 382
 - PLAT VOL. 14 PAGE 721
 - PLAT VOL. 17 PAGES 552 & 737
 - PLAT VOL. 18 PAGE 277
- BEARINGS FROM PLAT VOL. 14 PAGE 721


JANE ANN & GEORGE R. HEILMAN
D.V. 223-844

74.392 ACRES
N.W. QTR. SEC. 29: 64.012 ACRES
S.W. QTR. SEC. 29: 10.380 ACRES
DALLAS L. WENGERD
D.V. 232-763

AARON J. & NORA H. YODER
O.R. 63-770

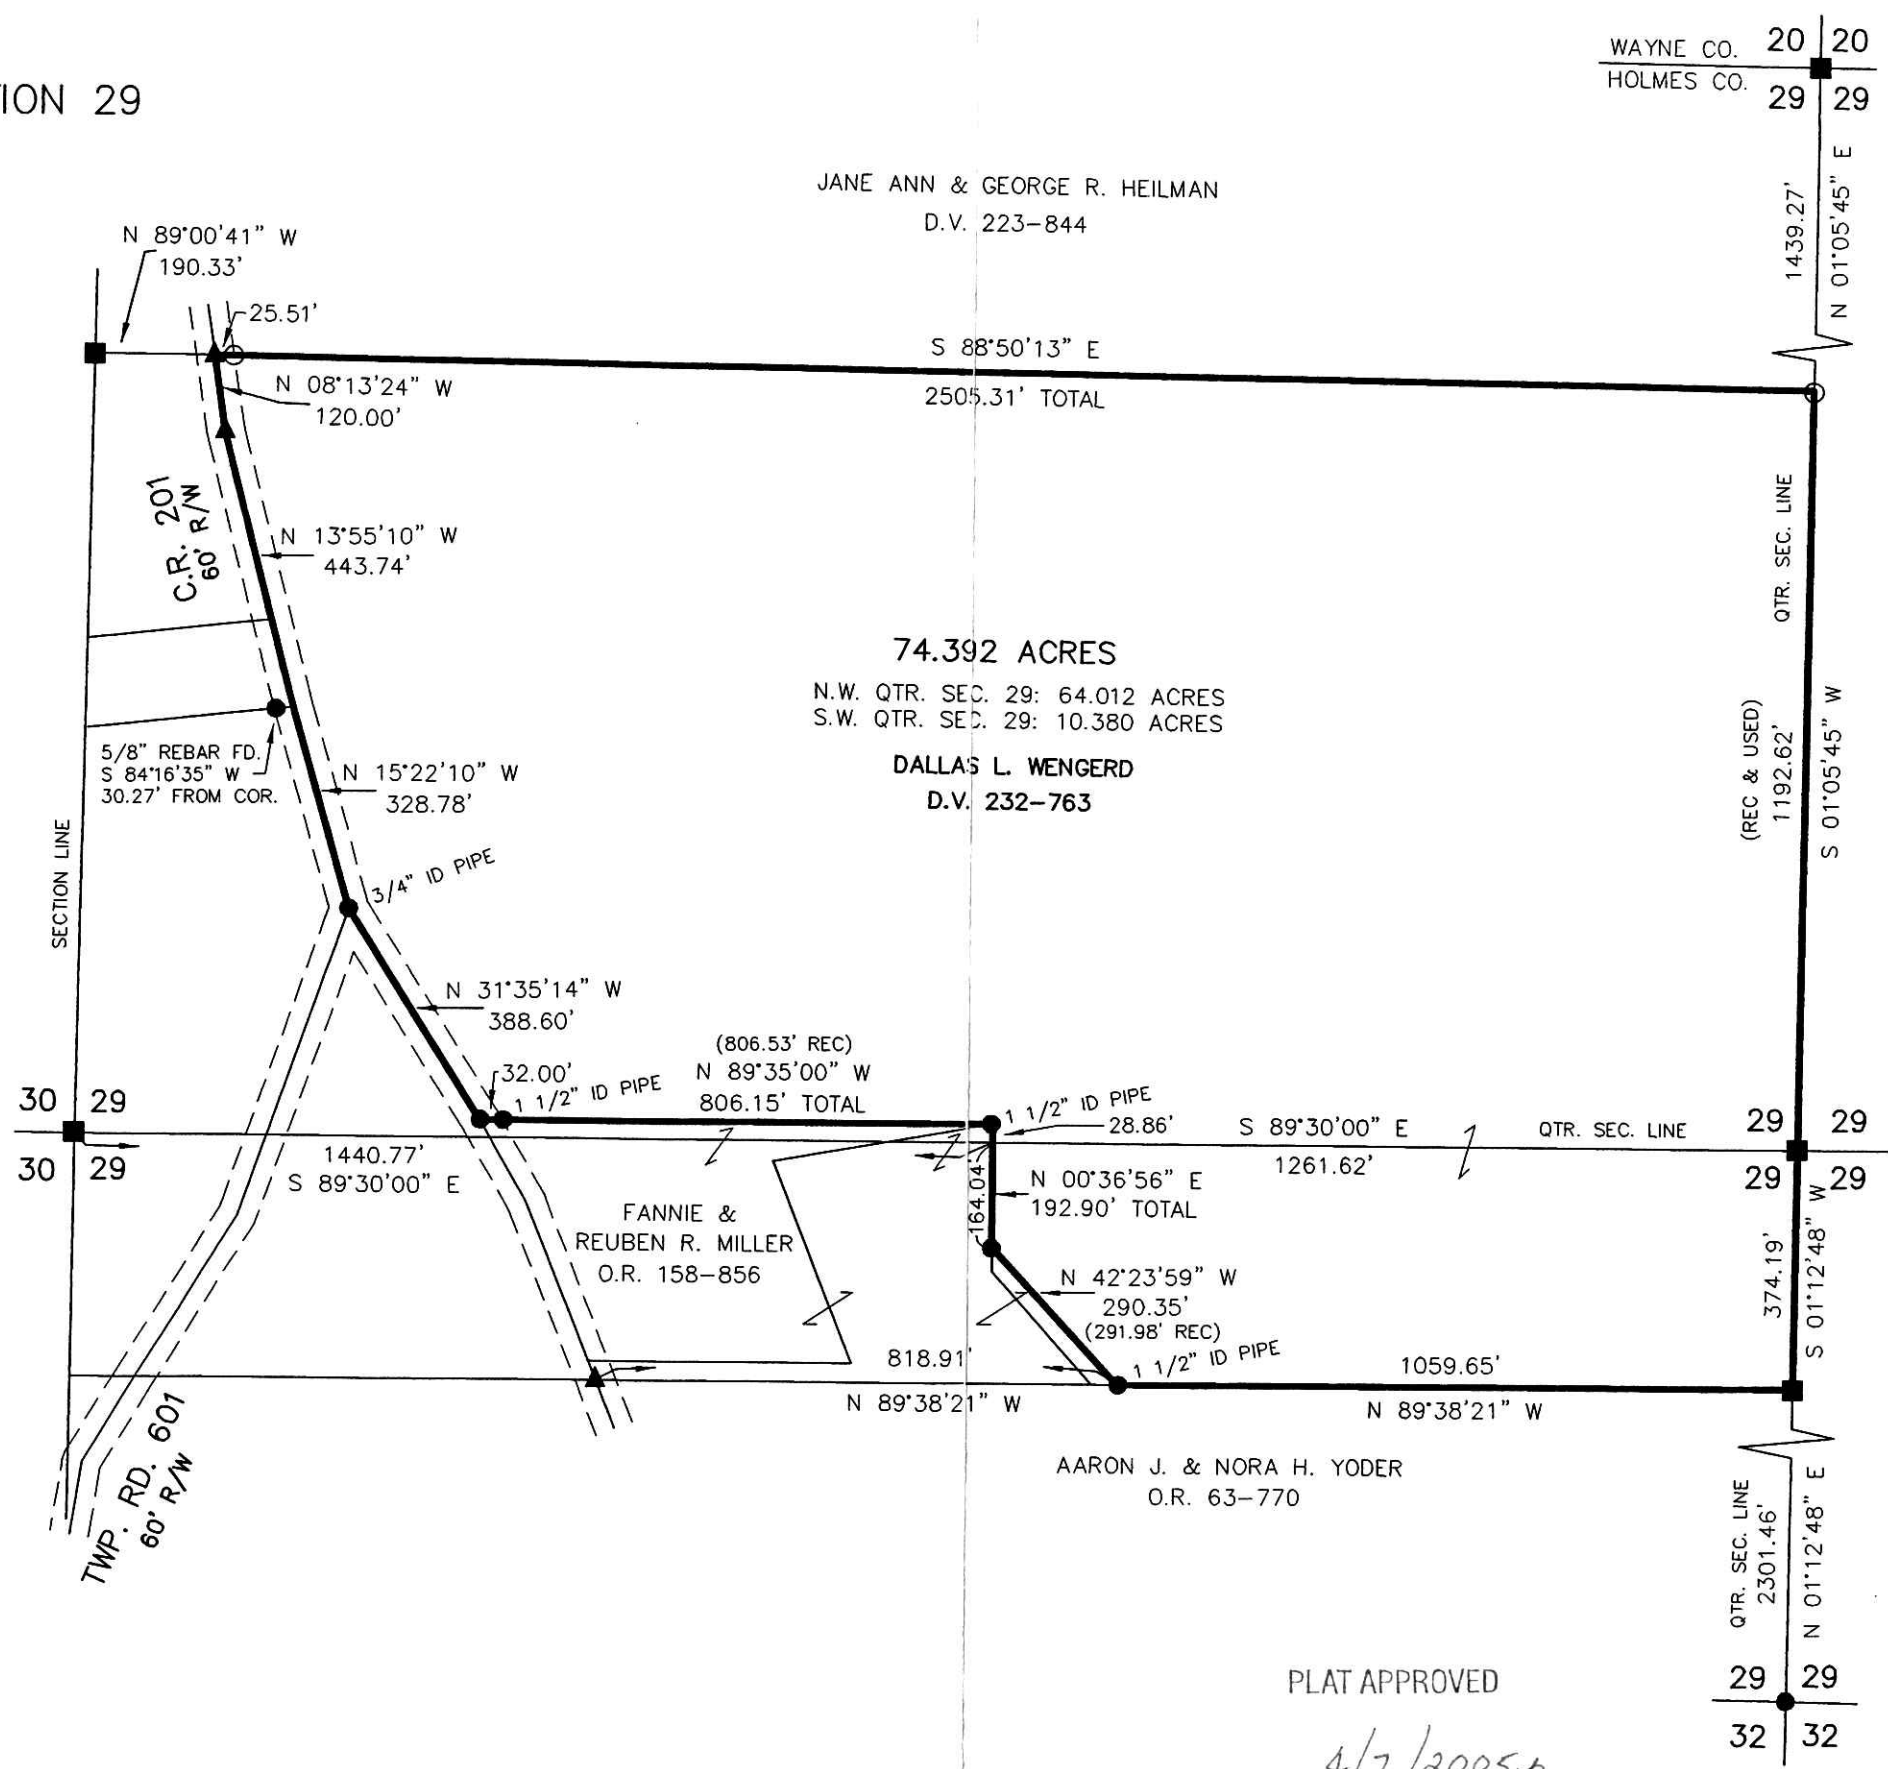

WAYNE CO. 20 20
HOLMES CO. 29 29

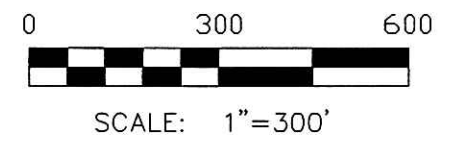

- STONE FOUND
- ▲ R.R. SPIKE FOUND
- 5/8" REBAR FOUND UNLESS OTHERWISE NOTED
- 5/8" REBAR WITH I.D. CAP SET I.D. CAP MARKED "BAKER 6938"



I CERTIFY THIS SURVEY TO BE CORRECT TO THE BEST OF MY KNOWLEDGE.

Donald C. Baker
DONALD C. BAKER PS 6938
DATE: JUNE 16, 2004
FDB/AEG
File Name: C:\WORK\S-377-04\ERZ

DONALD C. BAKER SURVEYING
138 N. CLAY ST.
MILLERSBURG, OH 44654
PH. 330-674-4788
FAX: 330-674-6027

PLAT APPROVED
4/7/2005