

T.R. 502
60' R/W

REFERENCES

- DEED VOL. 175 PAGE 308
- DEED VOL. 189 PAGE 56
- DEED VOL. 190 PAGE 594
- DEED VOL. 274 PAGE 380
- O.R. VOL. 173 PAGE 1104
- PLAT VOL. 16 PAGE 158
- BEARINGS FROM PLAT VOL 16 PAGE 158

KNOX TOWNSHIP
N.W. QTR. SECTION 20
T-17 N; R-14 W
HOLMES COUNTY, OHIO

SURVEYED FOR: ROYAL ALEXANDER

200500036329
ROYAL ALEXANDER
12952 SR 39
BIG PRAIRIE, OH 44611

200500036329
Filed for Record in
HOLMES COUNTY, OH
SALLY MILLER
04-25-2005 At 09:55 am.
SMALL PLAT 40.00
OR Book 19 Page 371 - 371
ORV 179 page 2290

S.R. 39 & S.R. 60

G. JAY & LUCIA C. WEINROTH
O.R. 19-283

THE FETTER-ADAMS FAMILY
REVOCABLE LIVING TRUST
O.R. 173-1104

APPROVED FOR TRANSFER ONLY
NO SUBDIVISION PLAT REQUIRED
(O.R.C. 711.001 & 711.131)
Lot(s) not for building unless
approved by Board of Health,
HOLMES CO. PLANNING COMM.
By *mb* Date *4/25/05*



SCALE: 1"=100'

- IRON PIN FOUND WITH 1" I.D. PIPE DROVE OVER IT
- ▲ R.R. SPIKE FOUND
- 5/8" REBAR WITH I.D. CAP SET I.D. CAP MARKED "BAKER 6938"

PLAT APPROVED

4/25/2005




I CERTIFY THIS SURVEY TO BE CORRECT TO THE BEST OF MY KNOWLEDGE.

Donald C. Baker
DONALD C. BAKER P.S. 6938
DATE: MARCH 21, 2005

KES\ERZ
File Name: WORK2\S-134-05\MLD

Instrument Book Page
200500036329 OR 19 371

DONALD C. BAKER SURVEYING
138 N. CLAY ST.
MILLERSBURG, OHIO, 44654
PH. 330-674-4788
FAX. 330-674-6027

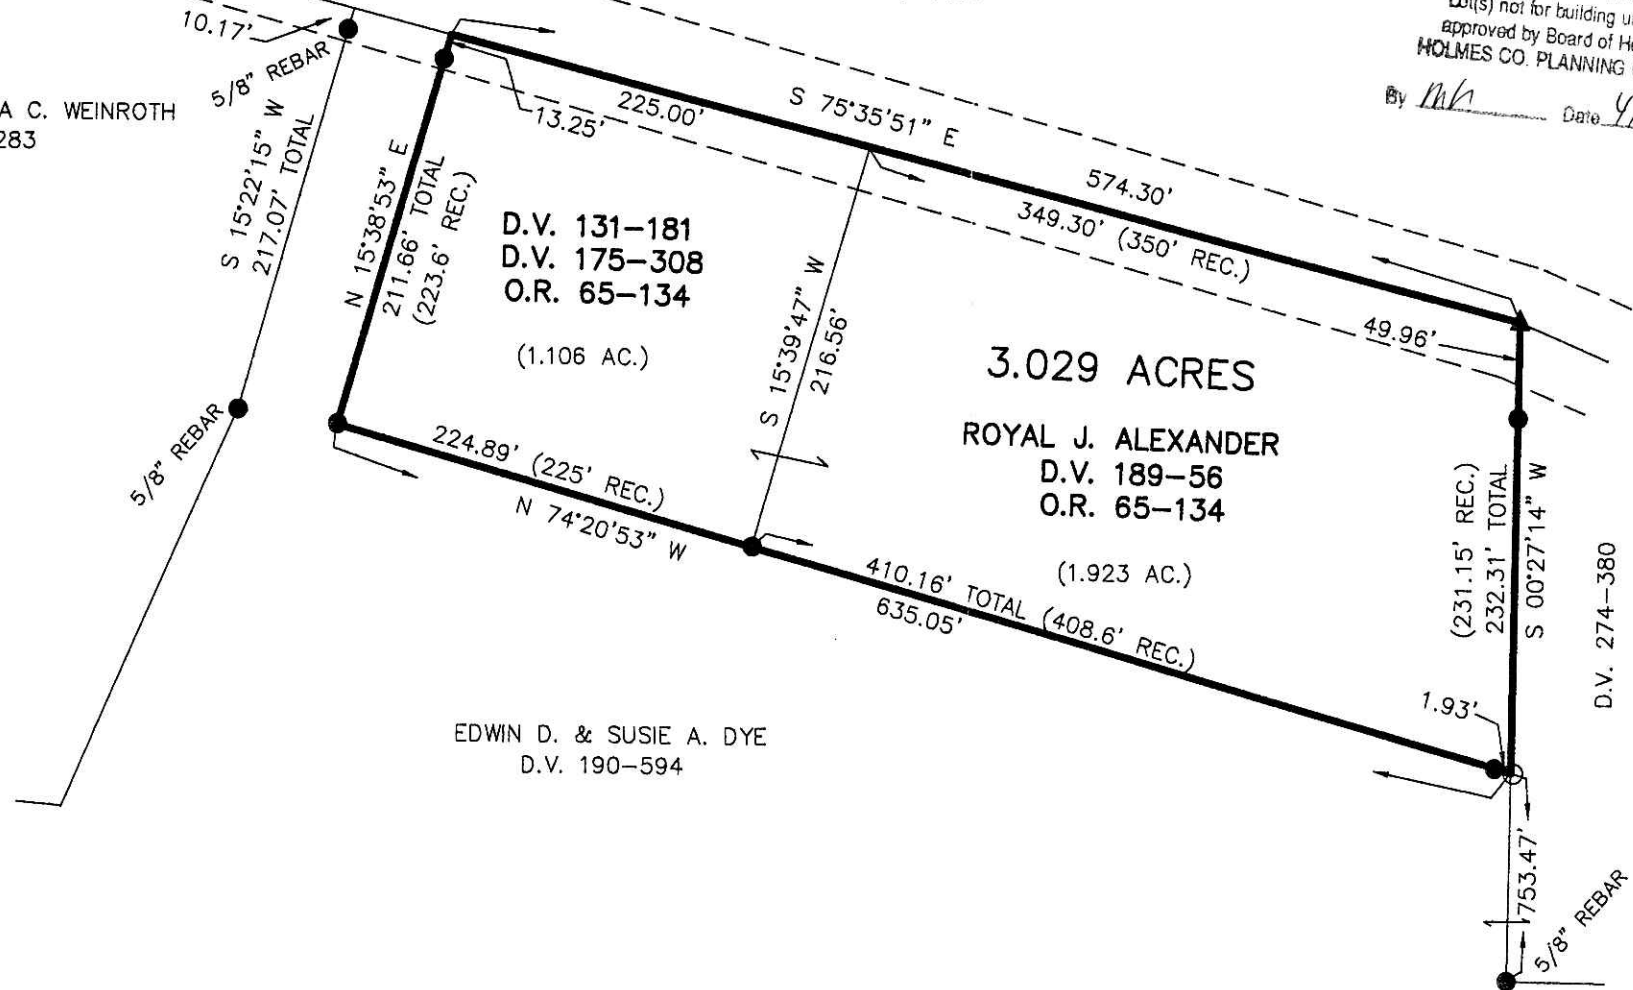

EDWIN D. & SUSIE A. DYE
D.V. 190-594

3.029 ACRES
ROYAL J. ALEXANDER
D.V. 189-56
O.R. 65-134

D.V. 131-181
D.V. 175-308
O.R. 65-134
(1.106 AC.)