


200500036350
HEARTLAND TITLE
MILLERSBURG, OH 44654

RIPLEY TOWNSHIP
N.W. QTR. SECTION 10
T-17 N; R-14 W
HOLMES COUNTY, OHIO


200500036350
Filed for Record in
HOLMES COUNTY, OH
SALLY MILLER
04-26-2005 At 10:26 am.
SMALL PLAT 40.00
OR Book 19 Page 373 - 373
ORV 179 page 2424


SURVEYED FOR: KENNETH MILLER

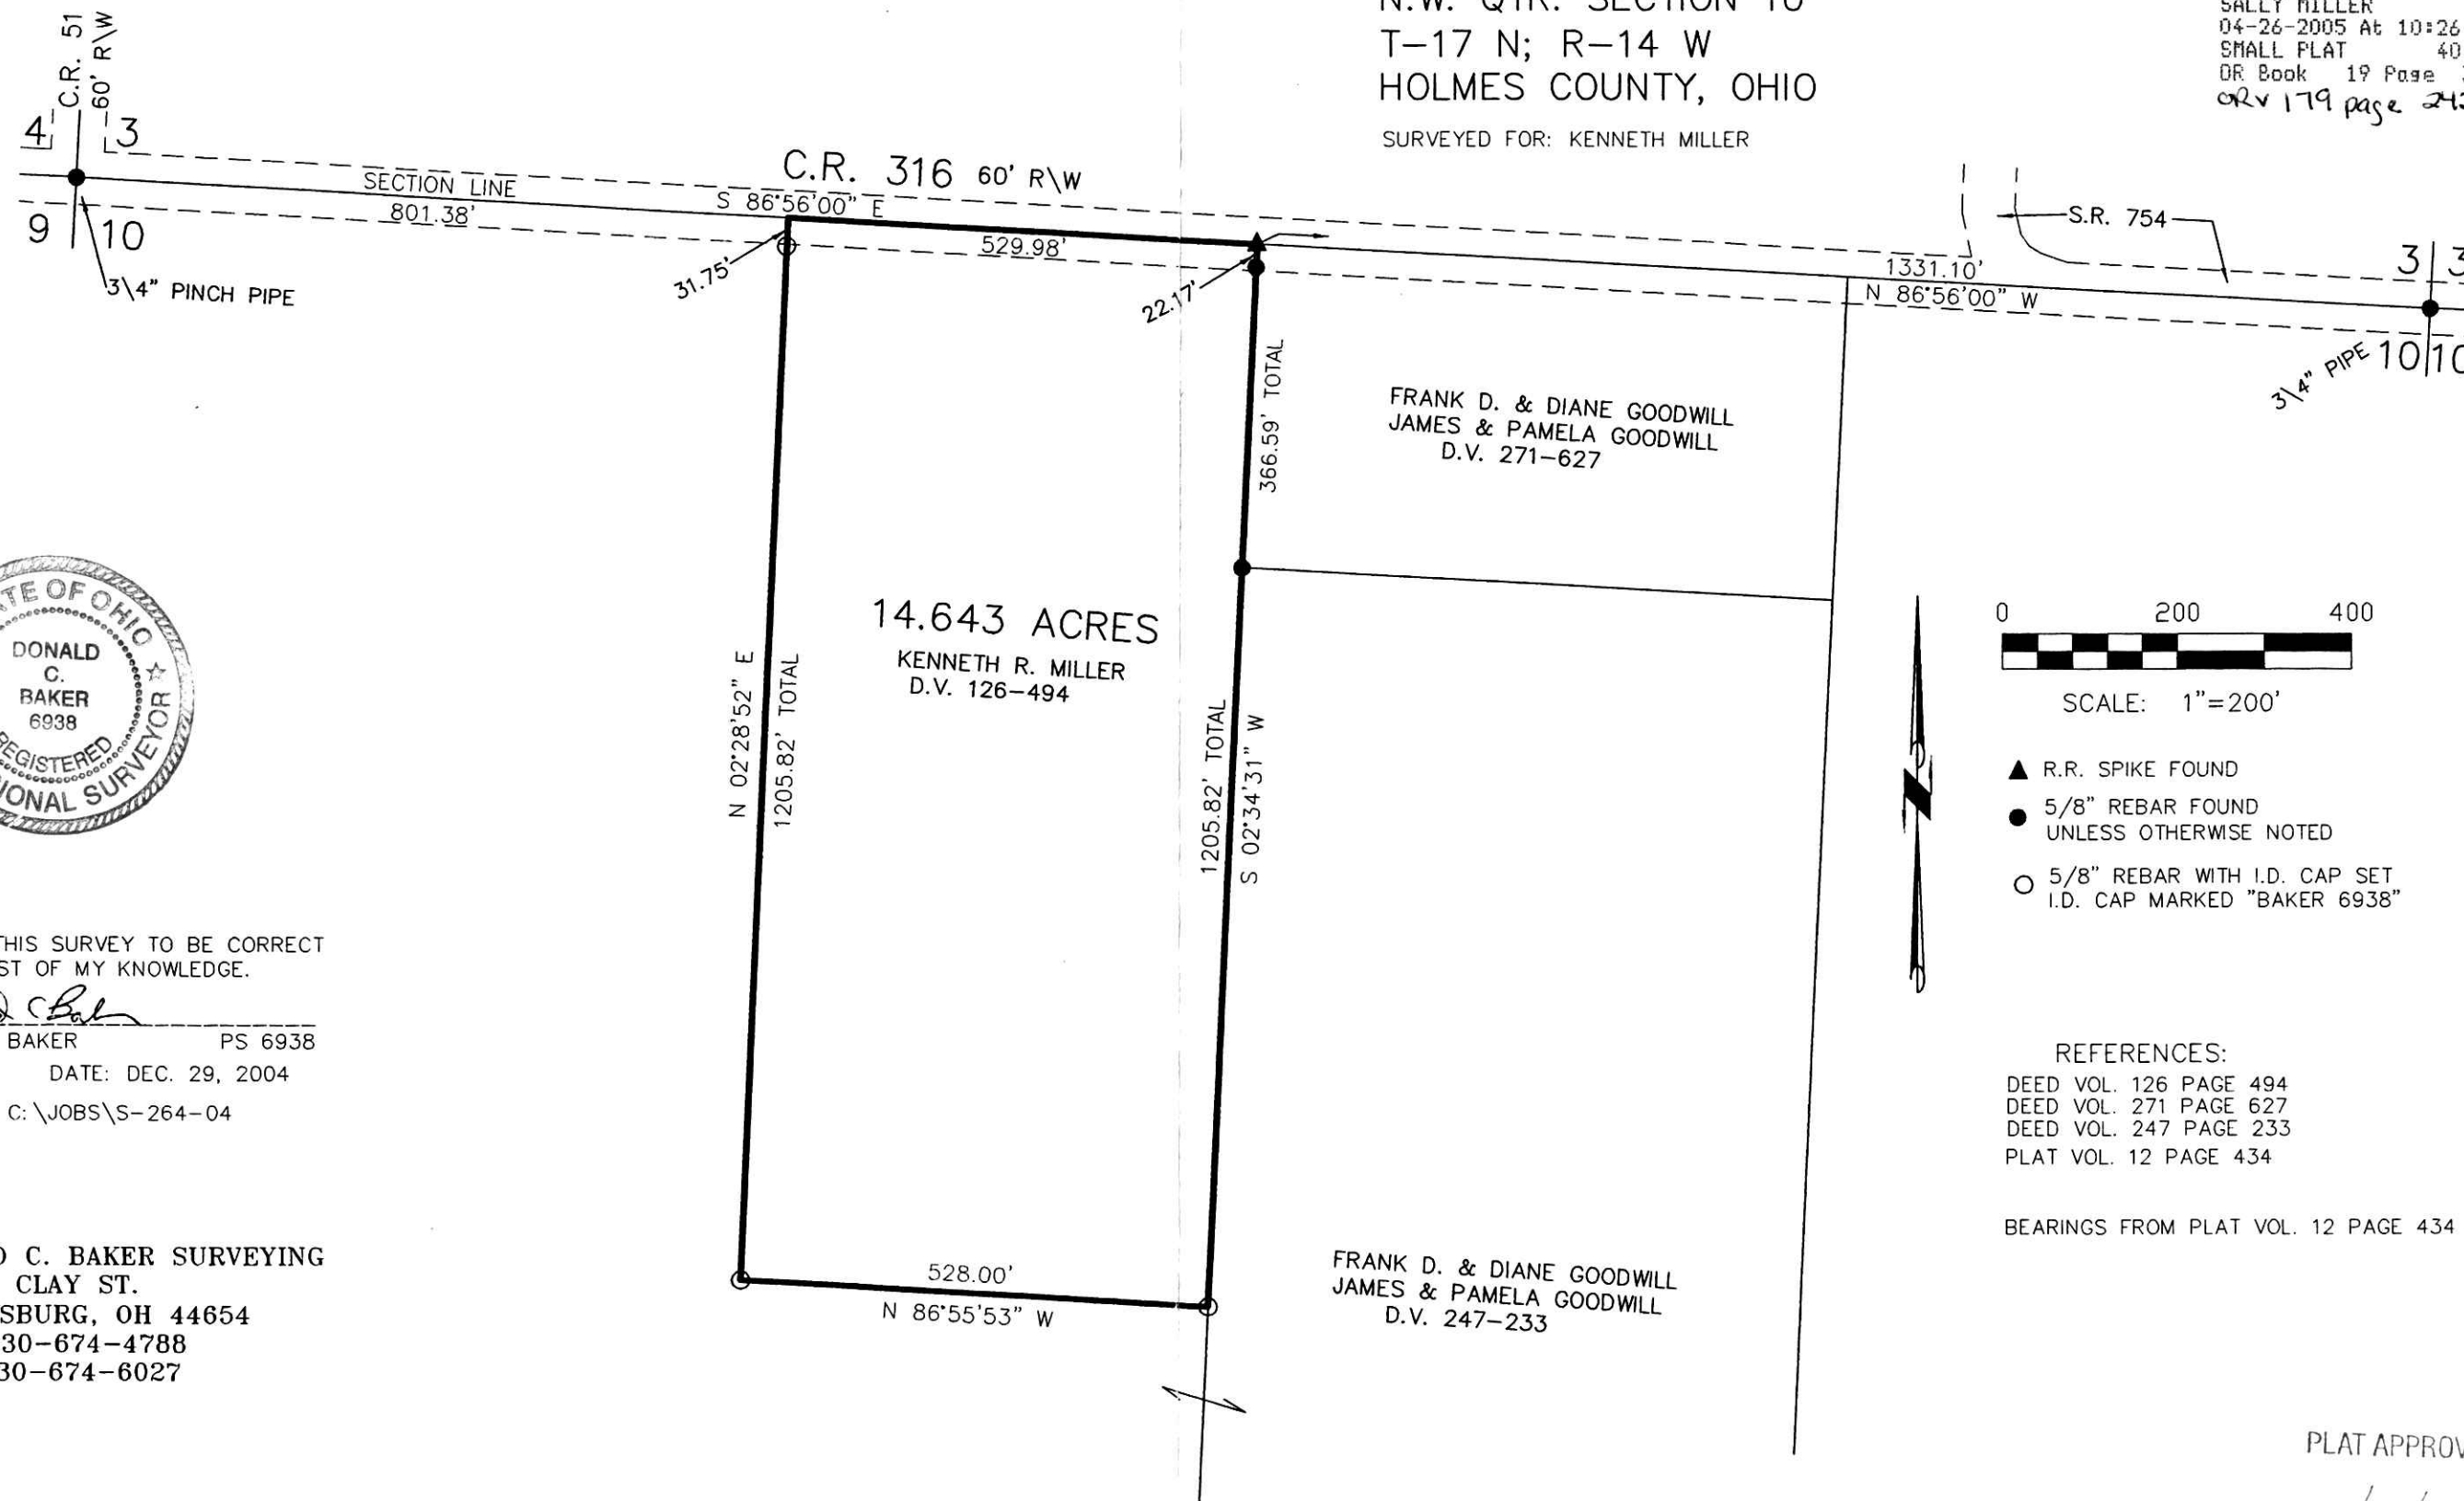

I CERTIFY THIS SURVEY TO BE CORRECT
TO THE BEST OF MY KNOWLEDGE.

Donald C. Baker
DONALD C. BAKER PS 6938
FDB\ALG DATE: DEC. 29, 2004
File Name: C:\JOBS\S-264-04

 DONALD C. BAKER SURVEYING
138 N. CLAY ST.
MILLERSBURG, OH 44654
PH. 330-674-4788
FAX: 330-674-6027

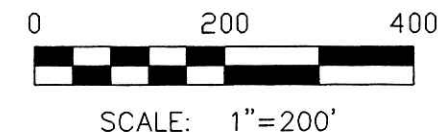

- ▲ R.R. SPIKE FOUND
- 5/8" REBAR FOUND
UNLESS OTHERWISE NOTED
- 5/8" REBAR WITH I.D. CAP SET
I.D. CAP MARKED "BAKER 6938"

REFERENCES:
DEED VOL. 126 PAGE 494
DEED VOL. 271 PAGE 627
DEED VOL. 247 PAGE 233
PLAT VOL. 12 PAGE 434

BEARINGS FROM PLAT VOL. 12 PAGE 434

PLAT APPROVED

4/19/2005B