


VOL 0019-375

200500036364
PAUL MILLER, ATTY


SALT CREEK TOWNSHIP
N.W. QTR. SECTION 36
T-15 N; R-12 W
HOLMES COUNTY, OHIO
SURVEYED FOR: LEVI SCHLABACH

- REFERENCES
- DEED VOL. 208 PAGE 121
 - DEED VOL. 240 PAGE 866
 - O.R. VOL. 1 PAGE 947
 - O.R. VOL. 62 PAGE 308
 - PLAT VOL. 8 PAGE 162
 - PLAT VOL. 9 PAGE 51
 - PLAT VOL. 13 PAGE 29
 - PLAT VOL. 17 PAGE 694
 - BEARINGS FROM PLAT VOL 8 PAGE 162

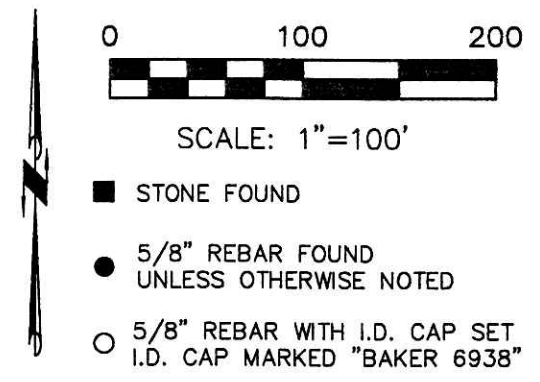

200500036364
Filed for Record in
HOLMES COUNTY, OH
SALLY MILLER
04-26-2005 At 02:33 pm.
SMALL PLAT 40.00
OR Book 19 Page 375 - 375
ORV 179 page 2485


ELI JR. & ADA MAE MILLER
D.V. 265-735

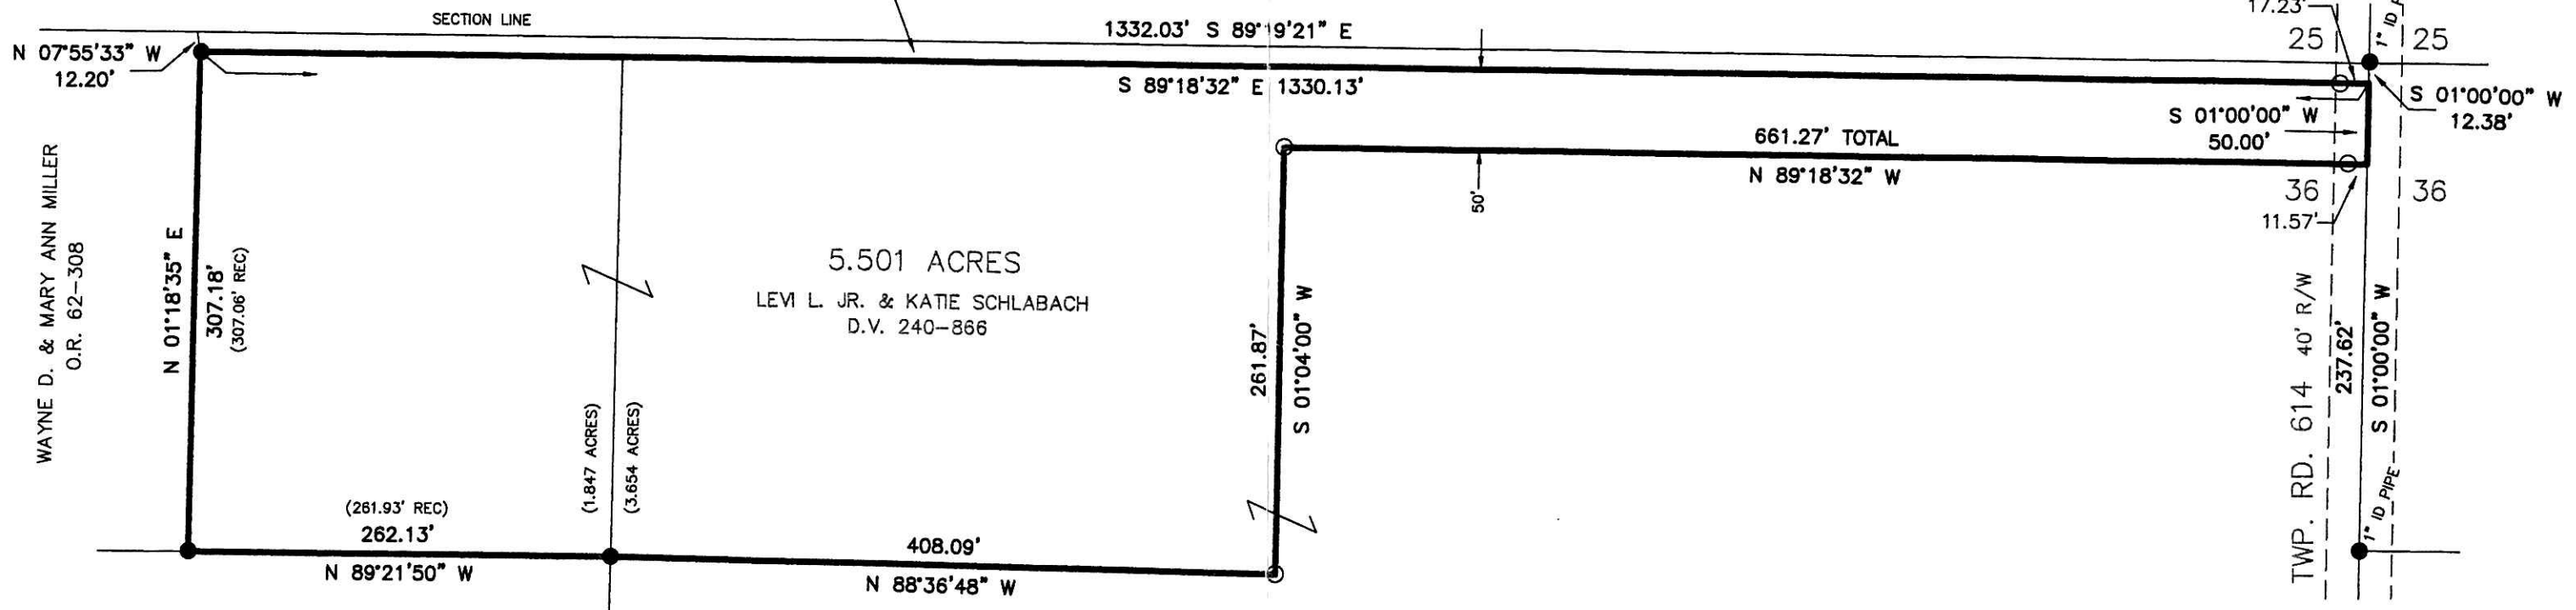

JOHN D. & ESTHER TROYER
D.V. 208-121
O.R. 1-947



I CERTIFY THIS SURVEY TO BE CORRECT
TO THE BEST OF MY KNOWLEDGE.
Donald C Baker
DONALD C. BAKER P.S. 6938
DATE: JUNE 24, 2004
KES/AEG
File Name: WORK2\S-200-04\ERZ

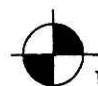 DONALD C. BAKER SURVEYING
138 N. CLAY ST.
MILLERSBURG, OHIO, 44654
PH. 330-674-4788
FAX. 330-674-6027

PLAT APPROVED

4/22/2005