


200500036818
HOLMES COUNTY TITLE
MILLERSBURG, OH 44654

200500036818
Filed for Record in
HOLMES COUNTY, OH
SALLY MILLER
05-20-2005 At 03:05 pm.
SMALL PLAT 40.00
OR Book 19 Page 397 - 397
ORV 180 page 1040-1042

RICHLAND TOWNSHIP
N.E. QTR. SECTION 24
T-8 N; R-9 W
HOLMES COUNTY, OHIO


SURVEYED FOR: MARTHA MCFADDEN

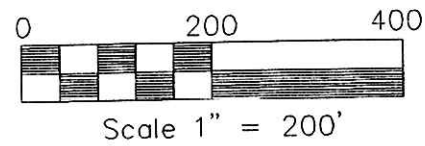

- 5/8" REBAR FOUND UNLESS OTHERWISE NOTED
- 5/8" REBAR WITH I.D. CAP SET I.D. CAP MARKED "BAKER 6938"

REFERENCES:

- DEED VOL. 255 PAGE 221
 - DEED VOL. 274 PAGE 211
 - O.R. VOL. 10 PAGE 711
 - PLAT VOL. 16 PAGE 144
 - PLAT VOL. 16 PAGE 752
 - PLAT VOL. 16 PAGE 978
 - PLAT VOL. 17 PAGE 615
- BEARINGS FROM PLAT VOL. 16 PAGE 144

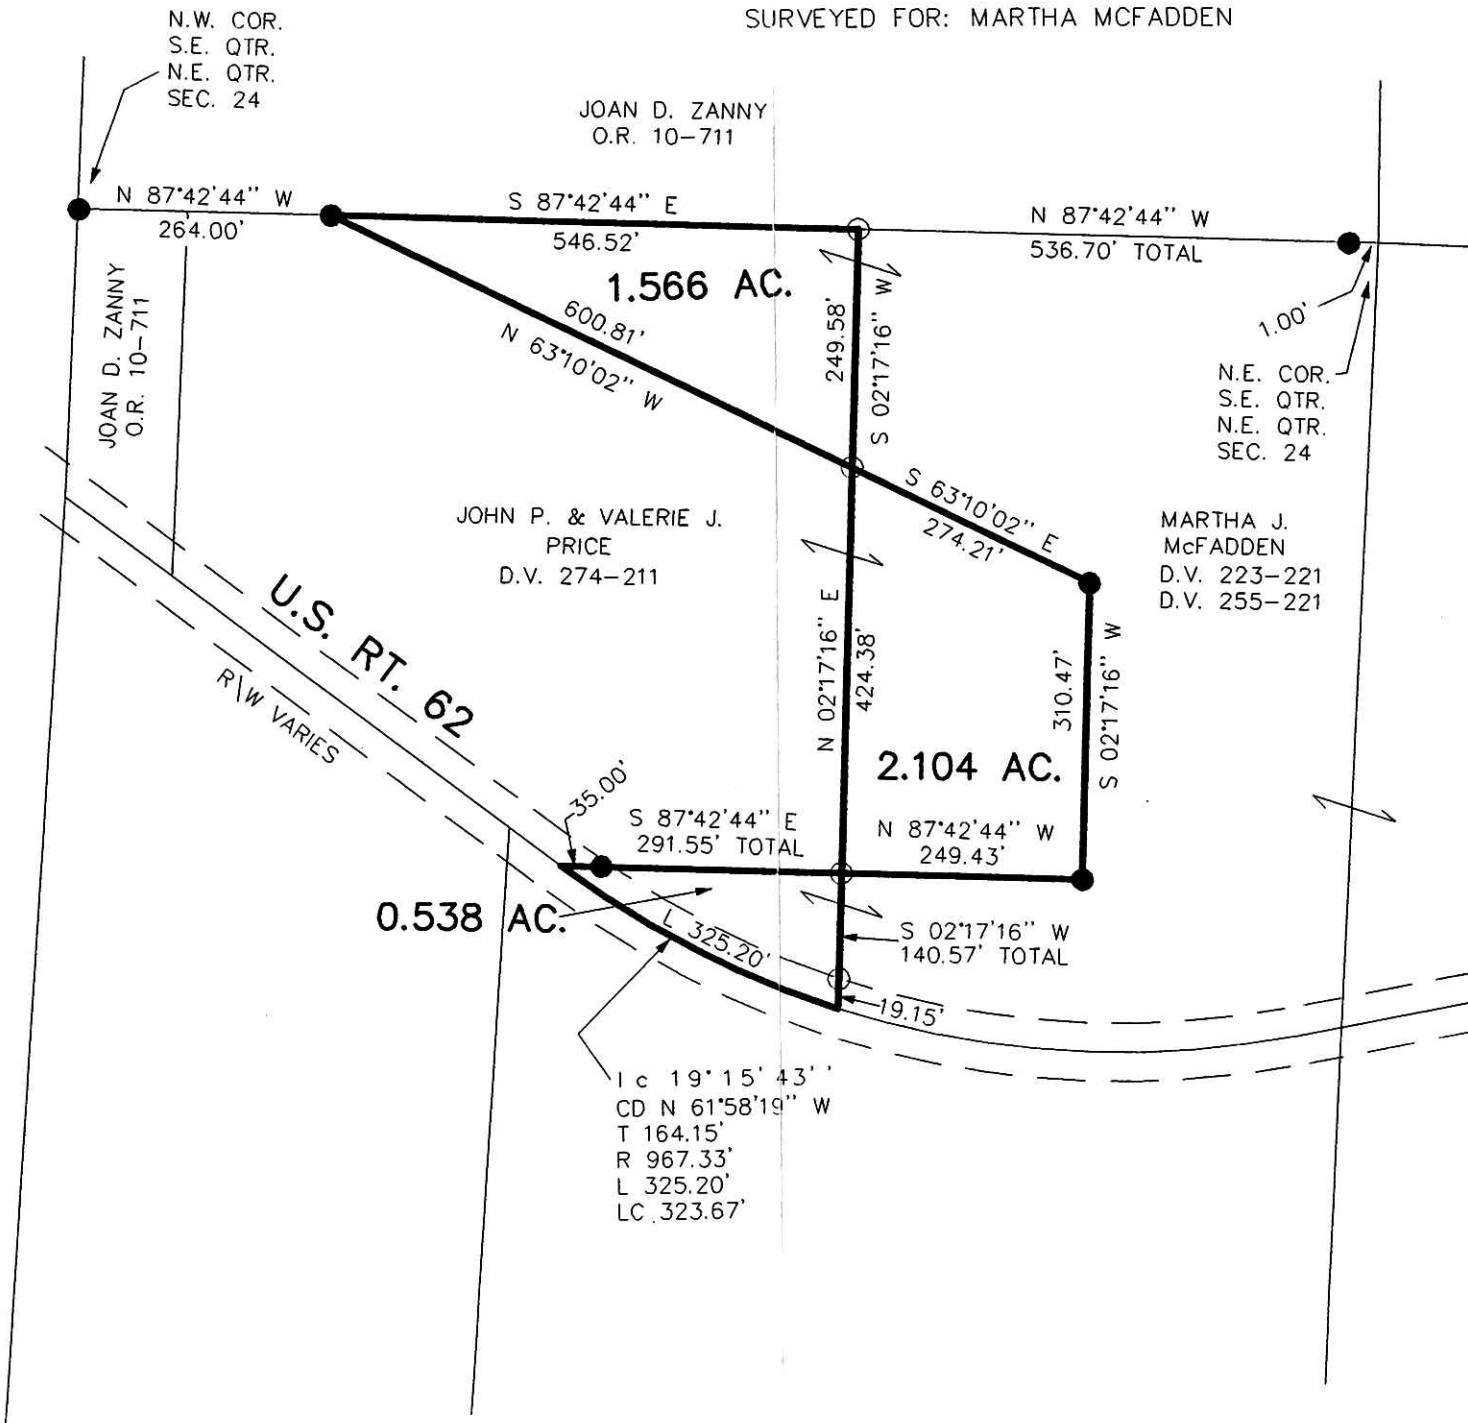

I CERTIFY THIS SURVEY TO BE CORRECT TO THE BEST OF MY KNOWLEDGE.

JAMIE D. DARR P.S. 7755
DATE: APRIL 29, 2005

JDD/ALG
File name: C:\JOBS1\S-151-05



DONALD C. BAKER SURVEYING
138 N. CLAY ST.
MILLERSBURG, OHIO 44654
PH. 330-674-4788
FAX 330-674-6027

PLAT APPROVED

5/11/2005