


CLARK TOWNSHIP
N.W. QTR. SECTION 21
T-8 N; R-5 W
HOLMES COUNTY, OHIO

SURVEYED FOR: ADEN TROYER & GIDEON TROYER

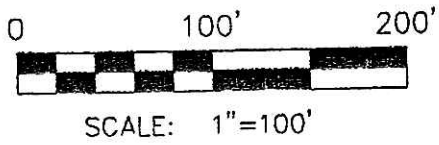

● 5/8" REBAR FOUND
UNLESS OTHERWISE NOTED

○ 5/8" REBAR WITH I.D. CAP SET
I.D. CAP MARKED "BAKER 6938"

REFERENCES:

DEED VOL. 222 PAGE 128
DEED VOL. 275 PAGE 970
O.R. VOL. 162 PAGE 684

BEARINGS FROM DEED VOL. 222 PAGE 128

Instrument 200500037001 OR Book 19 Page 408


APPROVED FOR TRANSFER ONLY
NO SUBDIVISION PLAT REQUIRED
(O.R.C. 711.001 & 711.131)
Lot(s) not for building unless
approved by Board of Health,
HOLMES CO. PLANNING COMM.

By W Date 4/10/05

200500037001
CRITCHFIELD...
& JOHNSTON ATTYS
MILLERSBURG, OH

200500037001
Filed for Record in
HOLMES COUNTY, OH
SALLY MILLER
05-31-2005 At 01:38 pm.
SMALL PLAT 40.00
OR Book 19 Page 408 - 408
OR 180 PS 1794

ADEN R. & MARY TROYER
D.V. 195-71 D.V. 257-781 O.R. 162-684

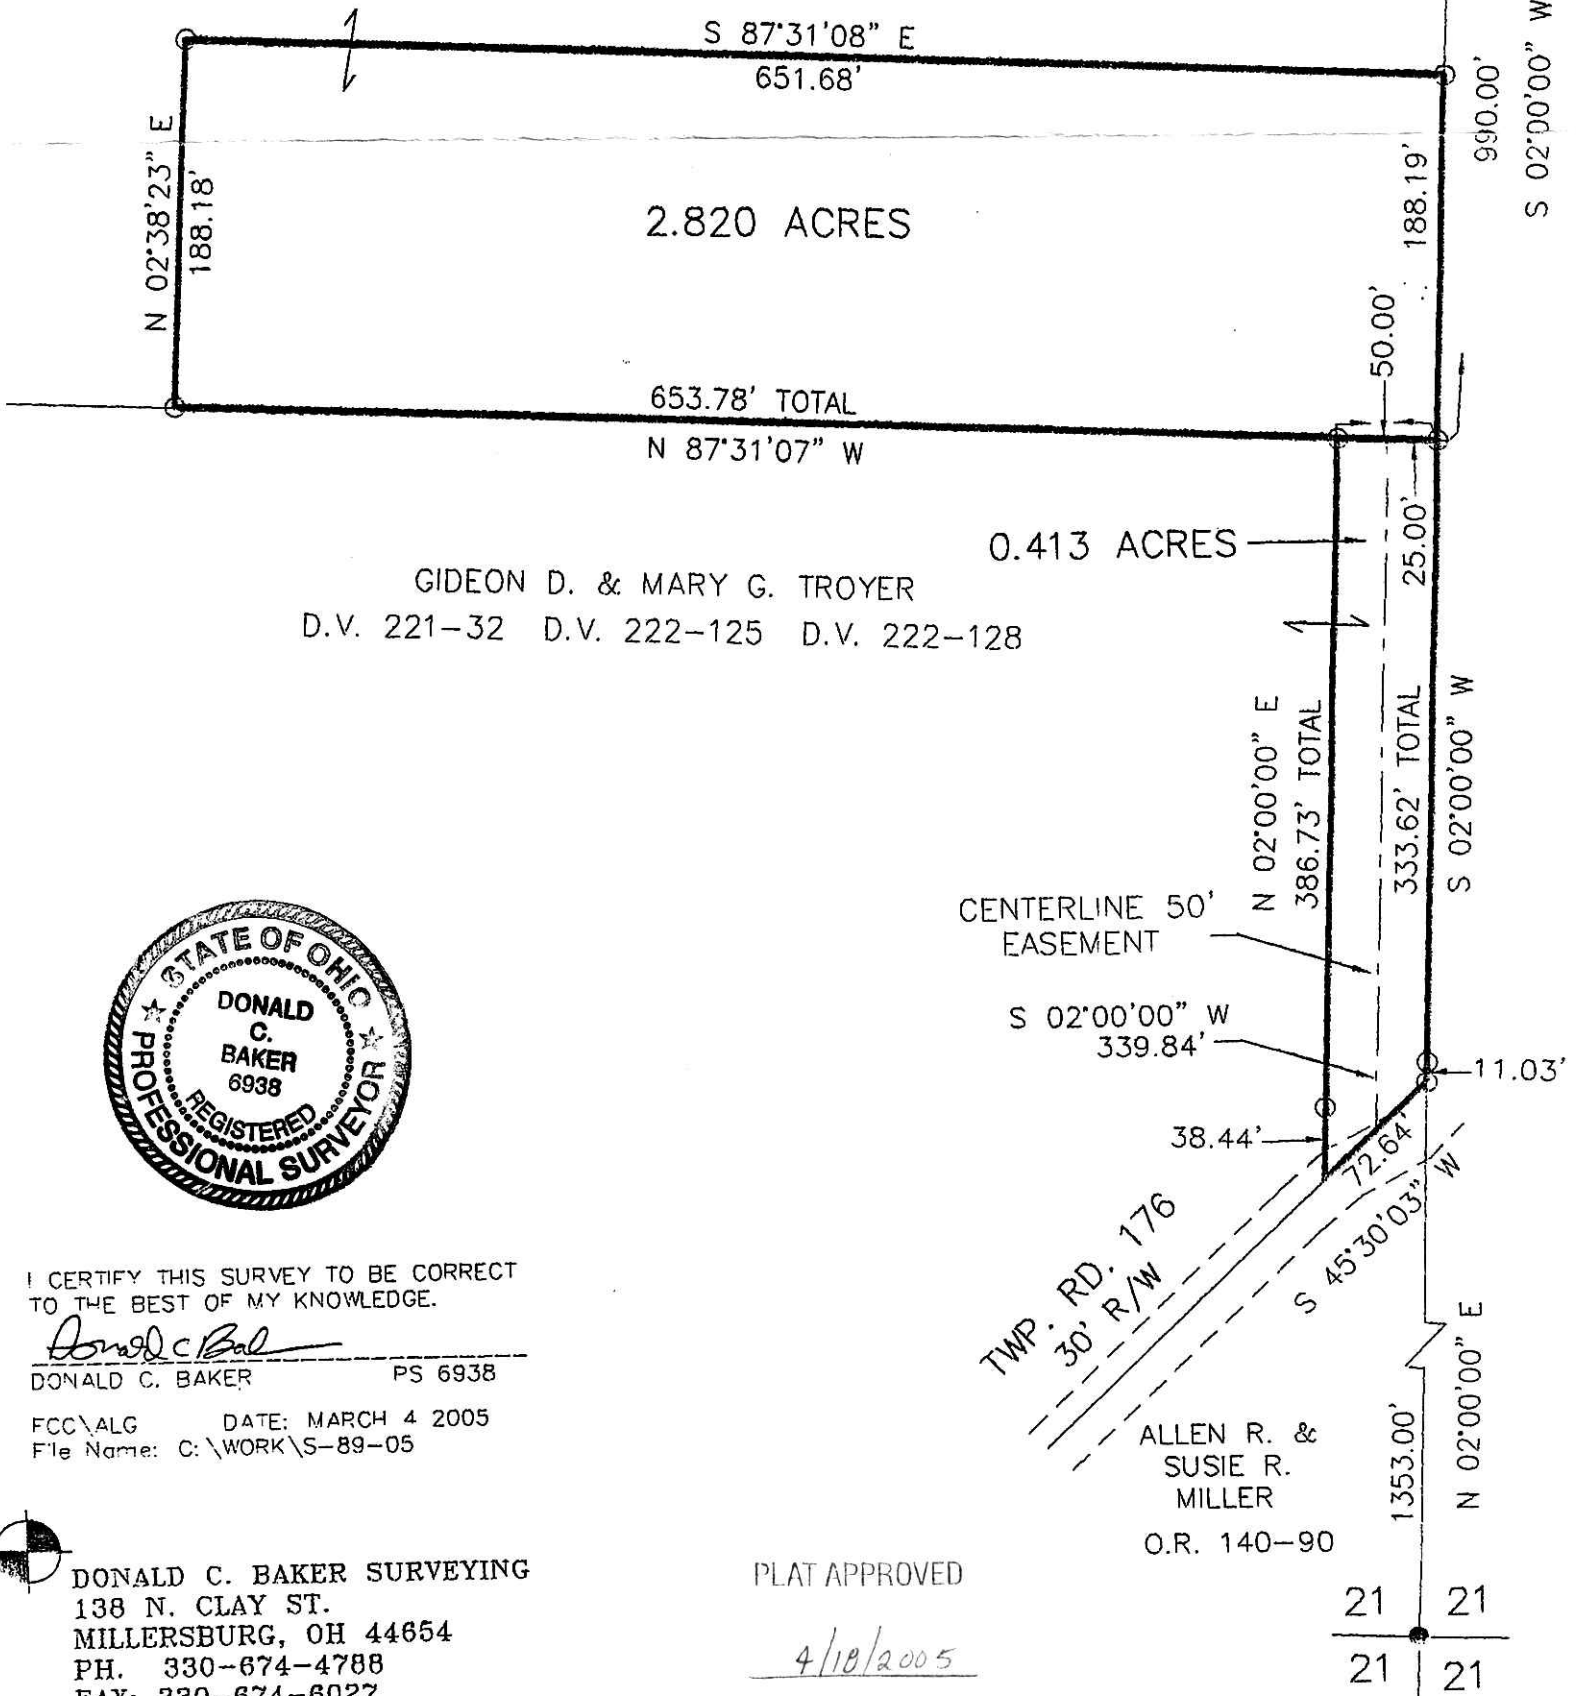

I CERTIFY THIS SURVEY TO BE CORRECT
TO THE BEST OF MY KNOWLEDGE.

Donald C. Baker
DONALD C. BAKER PS 6938

FCC\ALG DATE: MARCH 4 2005
File Name: C:\WORK\S-89-05



DONALD C. BAKER SURVEYING
138 N. CLAY ST.
MILLERSBURG, OH 44654
PH. 330-674-4788
FAX: 330-674-6027

PLAT APPROVED

4/10/2005