

WALNUT CREEK TOWNSHIP
S.E. QTR. SECTION 18
T-9 N; R-5 W
HOLMES COUNTY, OHIO

SURVEYED FOR: DAN J.A. YODER

200500037139
Filed for Record in
HOLMES COUNTY, OH
SALLY MILLER
06-07-2005 At 02:11 pm.
SMALL PLAT 40.00
OR Book 19 Page 421 - 421
ORV 180 page 2443

200500037139
PAUL A
MILLER LAW
MILLERSBURG, OH

0 200 400



SCALE: 1"=200'

- STONE FOUND
- ▲ R.R. SPIKE FOUND
- 5/8" REBAR FOUND
UNLESS OTHERWISE NOTED
- △ R.R. SPIKE SET
- 5/8" REBAR WITH I.D. CAP SET
I.D. CAP MARKED "BAKER 6938"

REFERENCES:

- DEED VOL. 163 PAGE 467
- DEED VOL. 244 PAGE 487
- DEED VOL. 218 PAGE 664
- O.R. VOL. 168 PAGE 1961
- O.R. VOL. 160 PAGE 645
- O.R. VOL. 50 PAGE 457
- PLAT VOL. 12 PAGE 179
- PLAT VOL. 18 PAGE 822
- PLAT VOL. 12 PAGE 281
- PLAT VOL. 12 PAGE 231
- BEARINGS FROM PLAT VOL. 18 PAGE 822


I CERTIFY THIS SURVEY TO BE CORRECT
TO THE BEST OF MY KNOWLEDGE.

Donald C. Baker
DONALD C. BAKER PS 6938
FCC\ALG DATE: APRIL 4, 2005
File Name: C:\JOBS\S-143-A5

Instrument
200500037139 OR
Book Page
19 421

PLAT APPROVED

6/1/2005

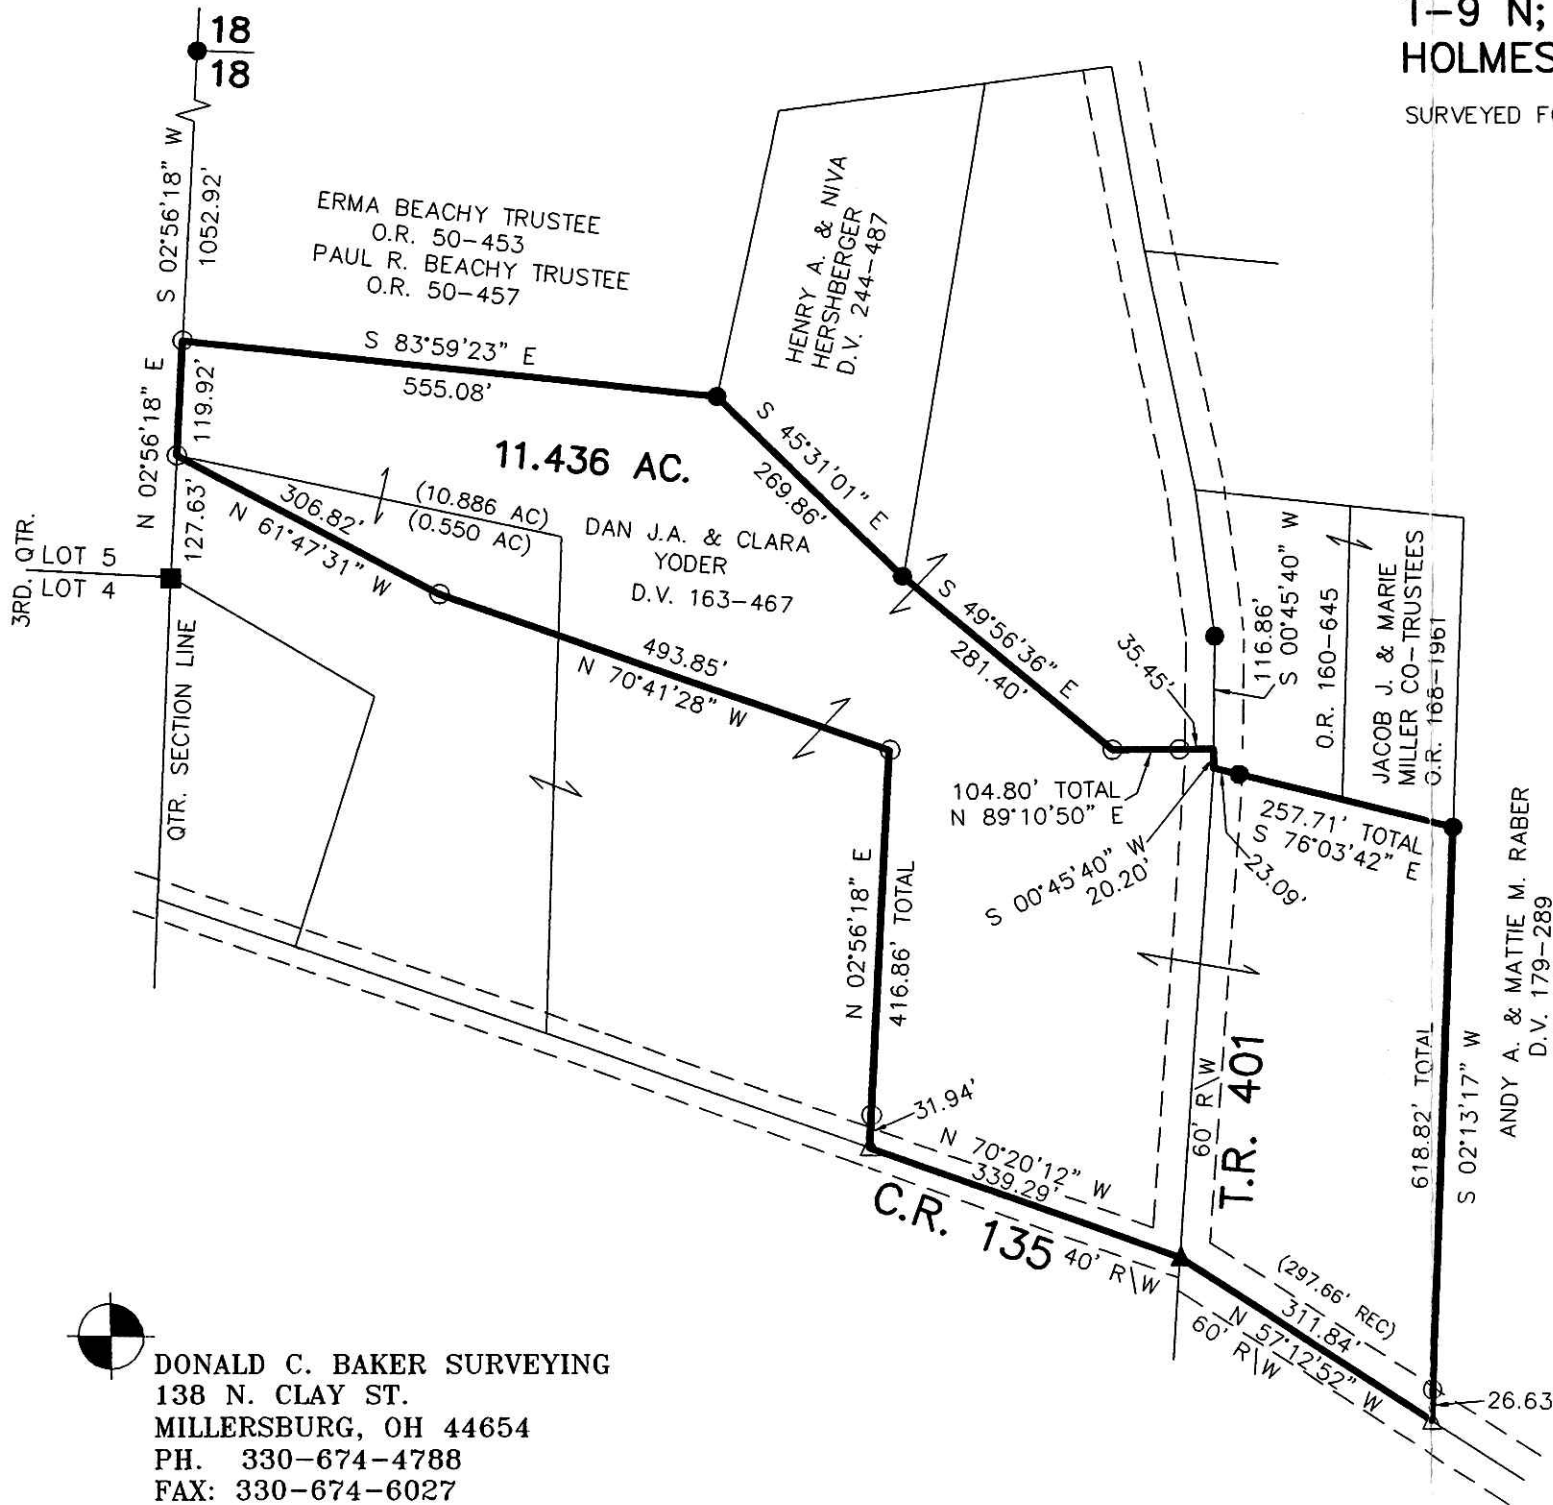

DONALD C. BAKER SURVEYING
138 N. CLAY ST.
MILLERSBURG, OH 44654
PH. 330-674-4788
FAX: 330-674-6027

