

Instrument 200500037148 OR Book Page 19 422

200500037148
MILLER MAST
& MASON ATTYS
MILLERSBURG, OH


WALNUT CREEK TOWNSHIP
N.E. QTR. SECTION 20
T-9 N; R-5 W
HOLMES COUNTY, OHIO

SURVEYED FOR: JACOB HERSHBERGER

REFERENCES

- DEED VOL. 167 PAGE 576
- O.R. VOL. 58 PAGE 575
- PLAT VOL. 14 PAGE 17
- PLAT VOL. 5 PAGE 64
- PLAT VOL. 17 PAGE 632
- BEARINGS FROM PLAT VOL 17 PAGE 632


200500037148
Filed for Record in
HOLMES COUNTY, OH
SALLY MILLER
06-07-2005 At 03:45 PM.
SMALL PLAT 40.00
OR Book 19 Page 422 - 422
ORV 180 page 2490

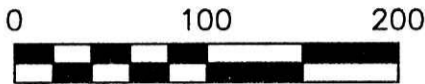

SCALE: 1"=100'

- STONE FOUND
- P.K. NAIL FOUND
- 5/8" REBAR FOUND UNLESS OTHERWISE NOTED
- 5/8" REBAR WITH I.D. CAP SET I.D. CAP MARKED "BAKER 6938"

JERRY W. HERSHBERGER
O.R. 58-575

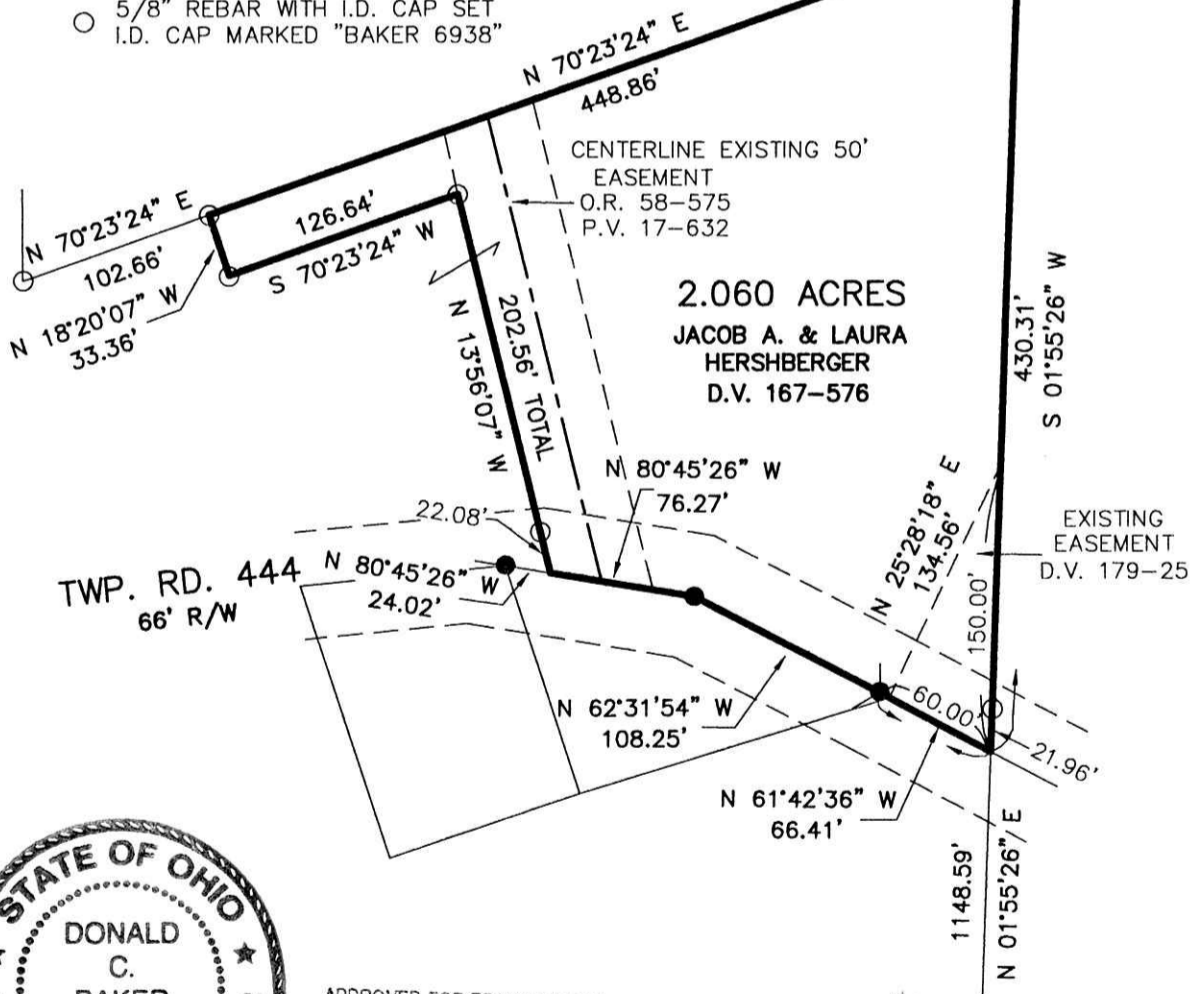

APPROVED FOR TRANSFER ONLY
NO SUBDIVISION PLAT REQUIRED
(O.R.C. 711.001 & 711.131)
Lot(s) not for building unless
approved by Board of Health,
HOLMES CO. PLANNING COMM.

By mh Date 4/11/05

Not the SE corner NE 1/4 of sec. 20

PLAT APPROVED

5/24/2005

I CERTIFY THIS SURVEY TO BE CORRECT TO THE BEST OF MY KNOWLEDGE.

Donald C. Baker
DONALD C. BAKER P.S. 6938
DATE: APRIL 29, 2005



DONALD C. BAKER SURVEYING
138 N. CLAY ST.
MILLERSBURG, OHIO, 44654
PH. 330-674-4788
FAX. 330-674-6027