


RICHLAND TOWNSHIP  
N.W. QTR. SECTION 10  
T-8 N; R-9 W  
HOLMES COUNTY, OHIO

SURVEYED FOR: PAUL PURDY JR.

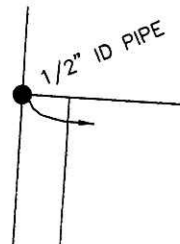

REFERENCES


- DEED VOL. 238 PAGE 468
- DEED VOL. 273 PAGE 686
- O.R. VOL. 169 PAGE 1936
- O.R. VOL. 179 PAGES 3029, 3033 & 3037
- PLAT VOL. 7 PAGE 99
- PLAT VOL. 9 PAGE 64
- PLAT VOL. 12 PAGE 548
- PLAT VOL. 18 PAGE 873
- BEARINGS FROM PLAT VOL 18 PAGE 873




I CERTIFY THIS SURVEY TO BE CORRECT  
TO THE BEST OF MY KNOWLEDGE.

*Donald C. Baker*  
DONALD C. BAKER P.S. 6938  
DATE: MAY 20, 2005

KES\ALG-NLP  
File Name: WORK2\S-304-05\ERZ

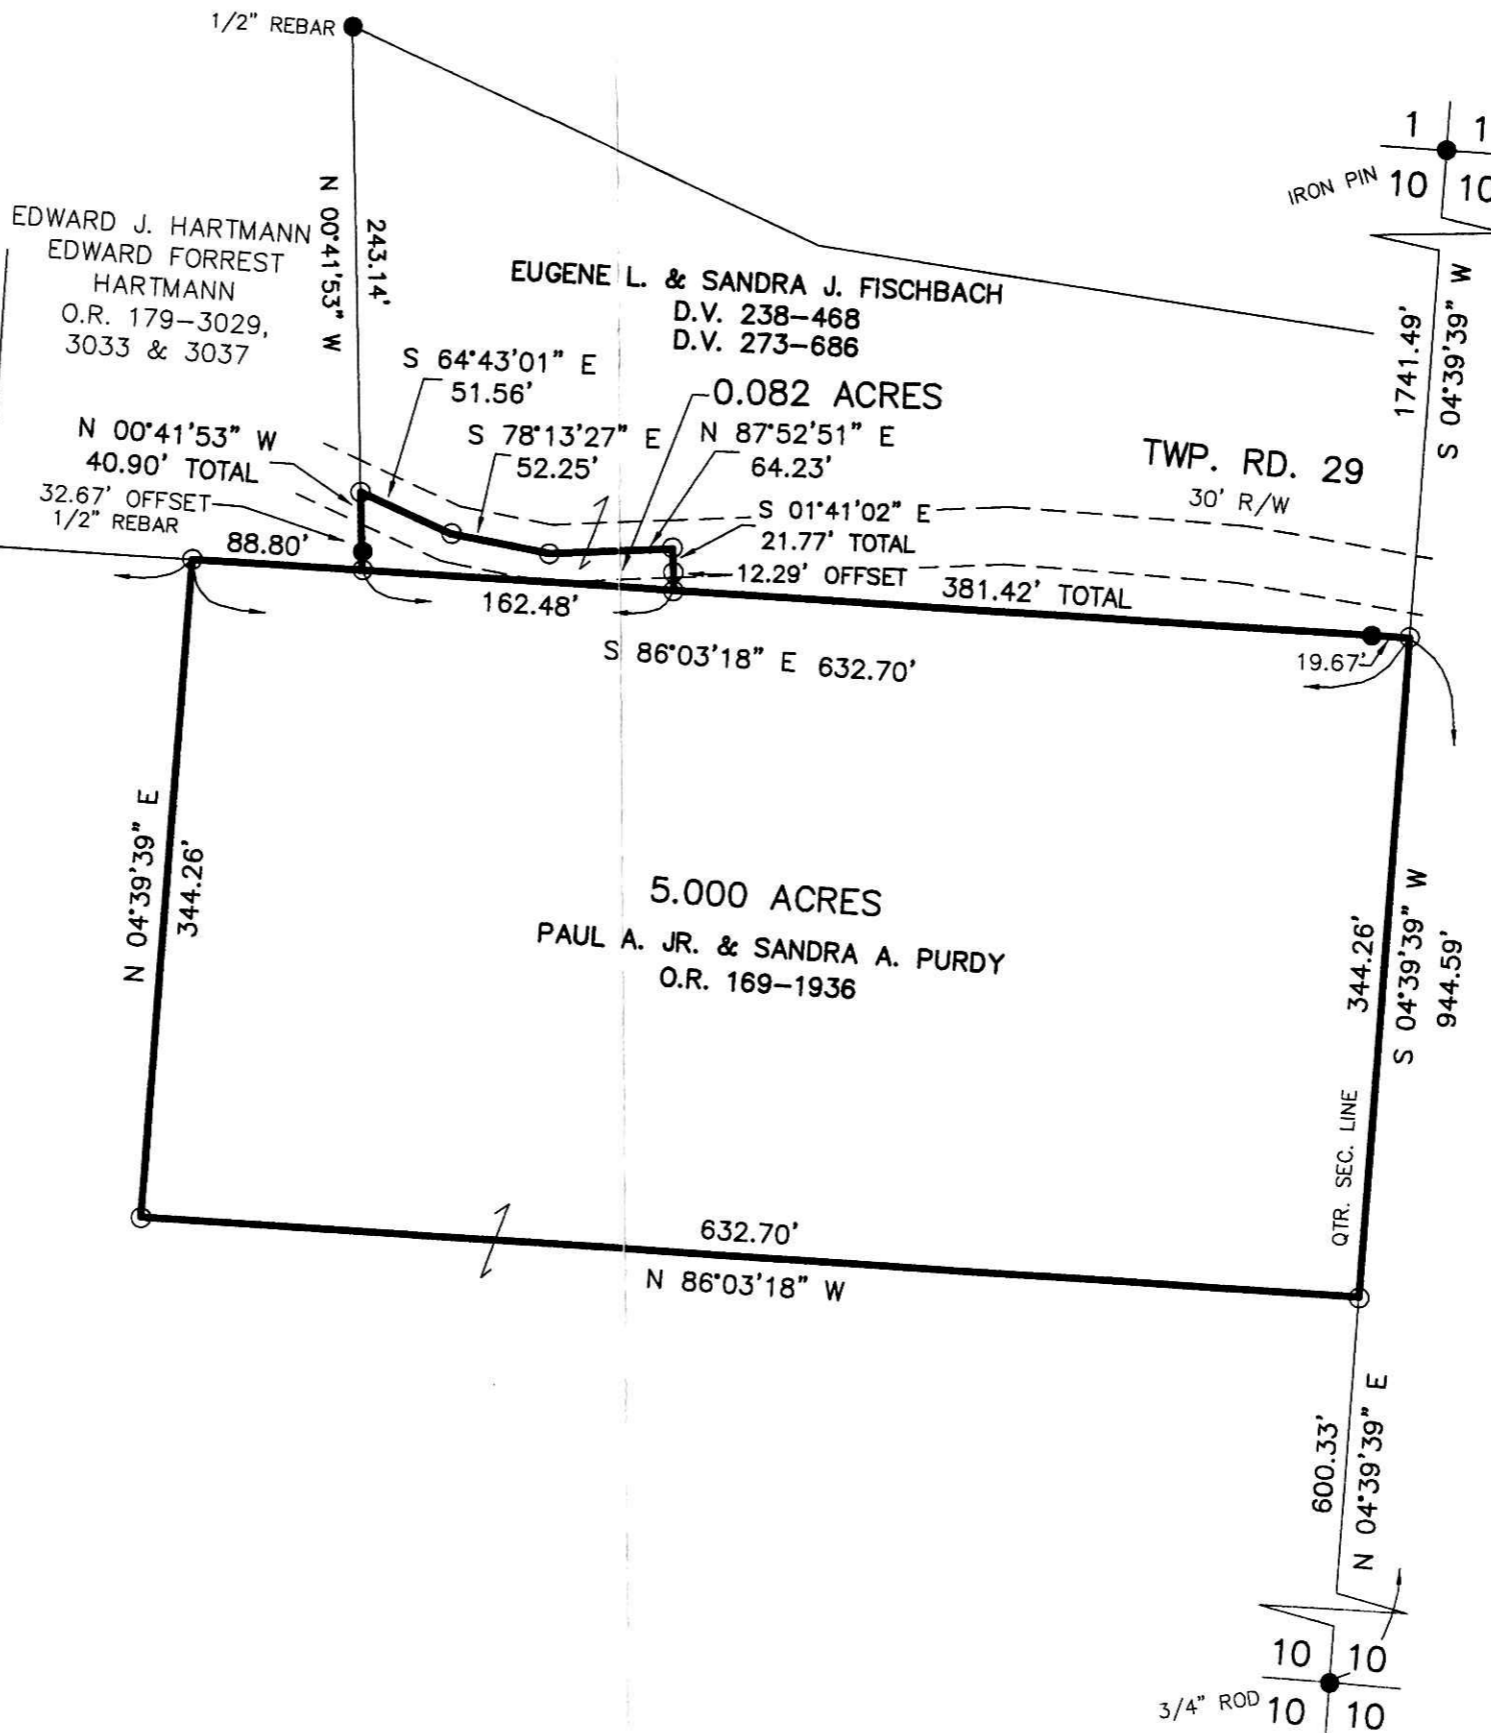

200500037311  
Filed for Record in  
HOLMES COUNTY, OH  
SALLY MILLER  
06-15-2005 At 02:02 pm.  
SMALL PLAT 40.00  
OR Book 19 Page 432 - 432  
orv 180 page 3228

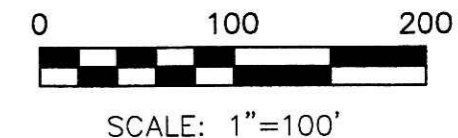

- 5/8" REBAR FOUND UNLESS OTHERWISE NOTED
- 5/8" REBAR WITH I.D. CAP SET I.D. CAP MARKED "BAKER 6938"

200500037311  
SAMUEL M  
STEIMEL ATTY  
MILLERSBURG, OH

Instrument Book Page  
200500037311 OR 19 432

PLAT APPROVED  
*6/8/2005*

DONALD C. BAKER SURVEYING  
138 N. CLAY ST.  
MILLERSBURG, OHIO, 44654  
PH. 330-674-4788  
FAX. 330-674-6027