

200500037527  
Filed for Record in  
HOLMES COUNTY, OH  
SALLY MILLER  
06-28-2005 At 01:37 pm.  
SMALL PLAT 40.00  
OR Book 19 Page 438 - 438

APPROVED FOR TRANSFER ONLY  
NO SUBDIVISION PLAT REQUIRED  
(O.R.C. 711.001 & 711.131)  
Lot(s) not for building unless  
approved by Board of Health.  
HOLMES CO. PLANNING COMM.

By AB Date 6/1/05



PLAT APPROVED

6/13/2005

I CERTIFY THIS SURVEY TO BE CORRECT  
TO THE BEST OF MY KNOWLEDGE.

*Donald C. Baker*

DONALD C. BAKER P.S. 6938

DATE: MARCH 25, 2005

FDB\AEG

File Name: WORK2\S-129-05\MLD



DONALD C. BAKER SURVEYING  
138 N. CLAY ST.  
MILLERSBURG, OHIO, 44654  
PH. 330-674-4788  
FAX. 330-674-6027

# HARDY TOWNSHIP S.W. QTR. SECTION 14 T-9 N; R-6 W HOLMES COUNTY, OHIO

SURVEYED FOR: ELVIN HERSHBERGER


## REFERENCES

DEED VOL. 216 PAGE 863

O.R. VOL. 18 PAGE 461


PLAT VOL. 12 PAGE 18

BEARINGS FROM PLAT VOL 12 PAGE 18

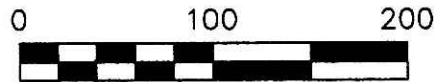

SCALE: 1"=100'

- 5/8" REBAR FOUND  
UNLESS OTHERWISE NOTED
- ▲ R.R. SPIKE FOUND
- STONE FOUND
- 5/8" REBAR WITH I.D. CAP SET  
I.D. CAP MARKED "BAKER 6938"
- △ R.R. SPIKE SET

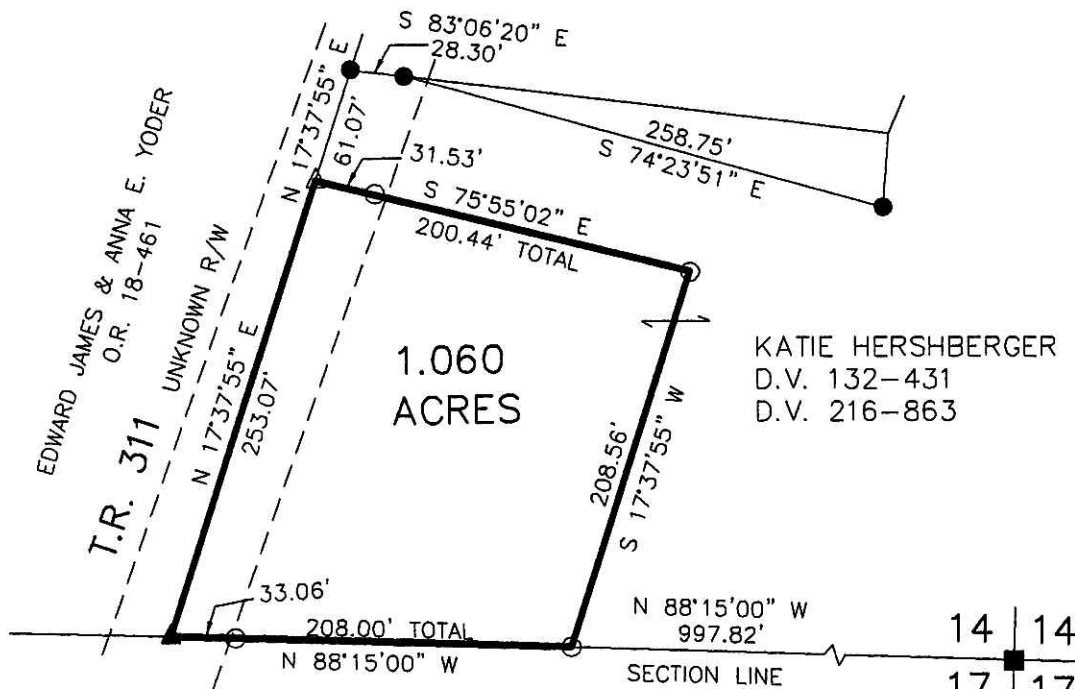

KATIE HERSHBERGER  
D.V. 132-431  
D.V. 216-863

14 | 14  
17 | 17