
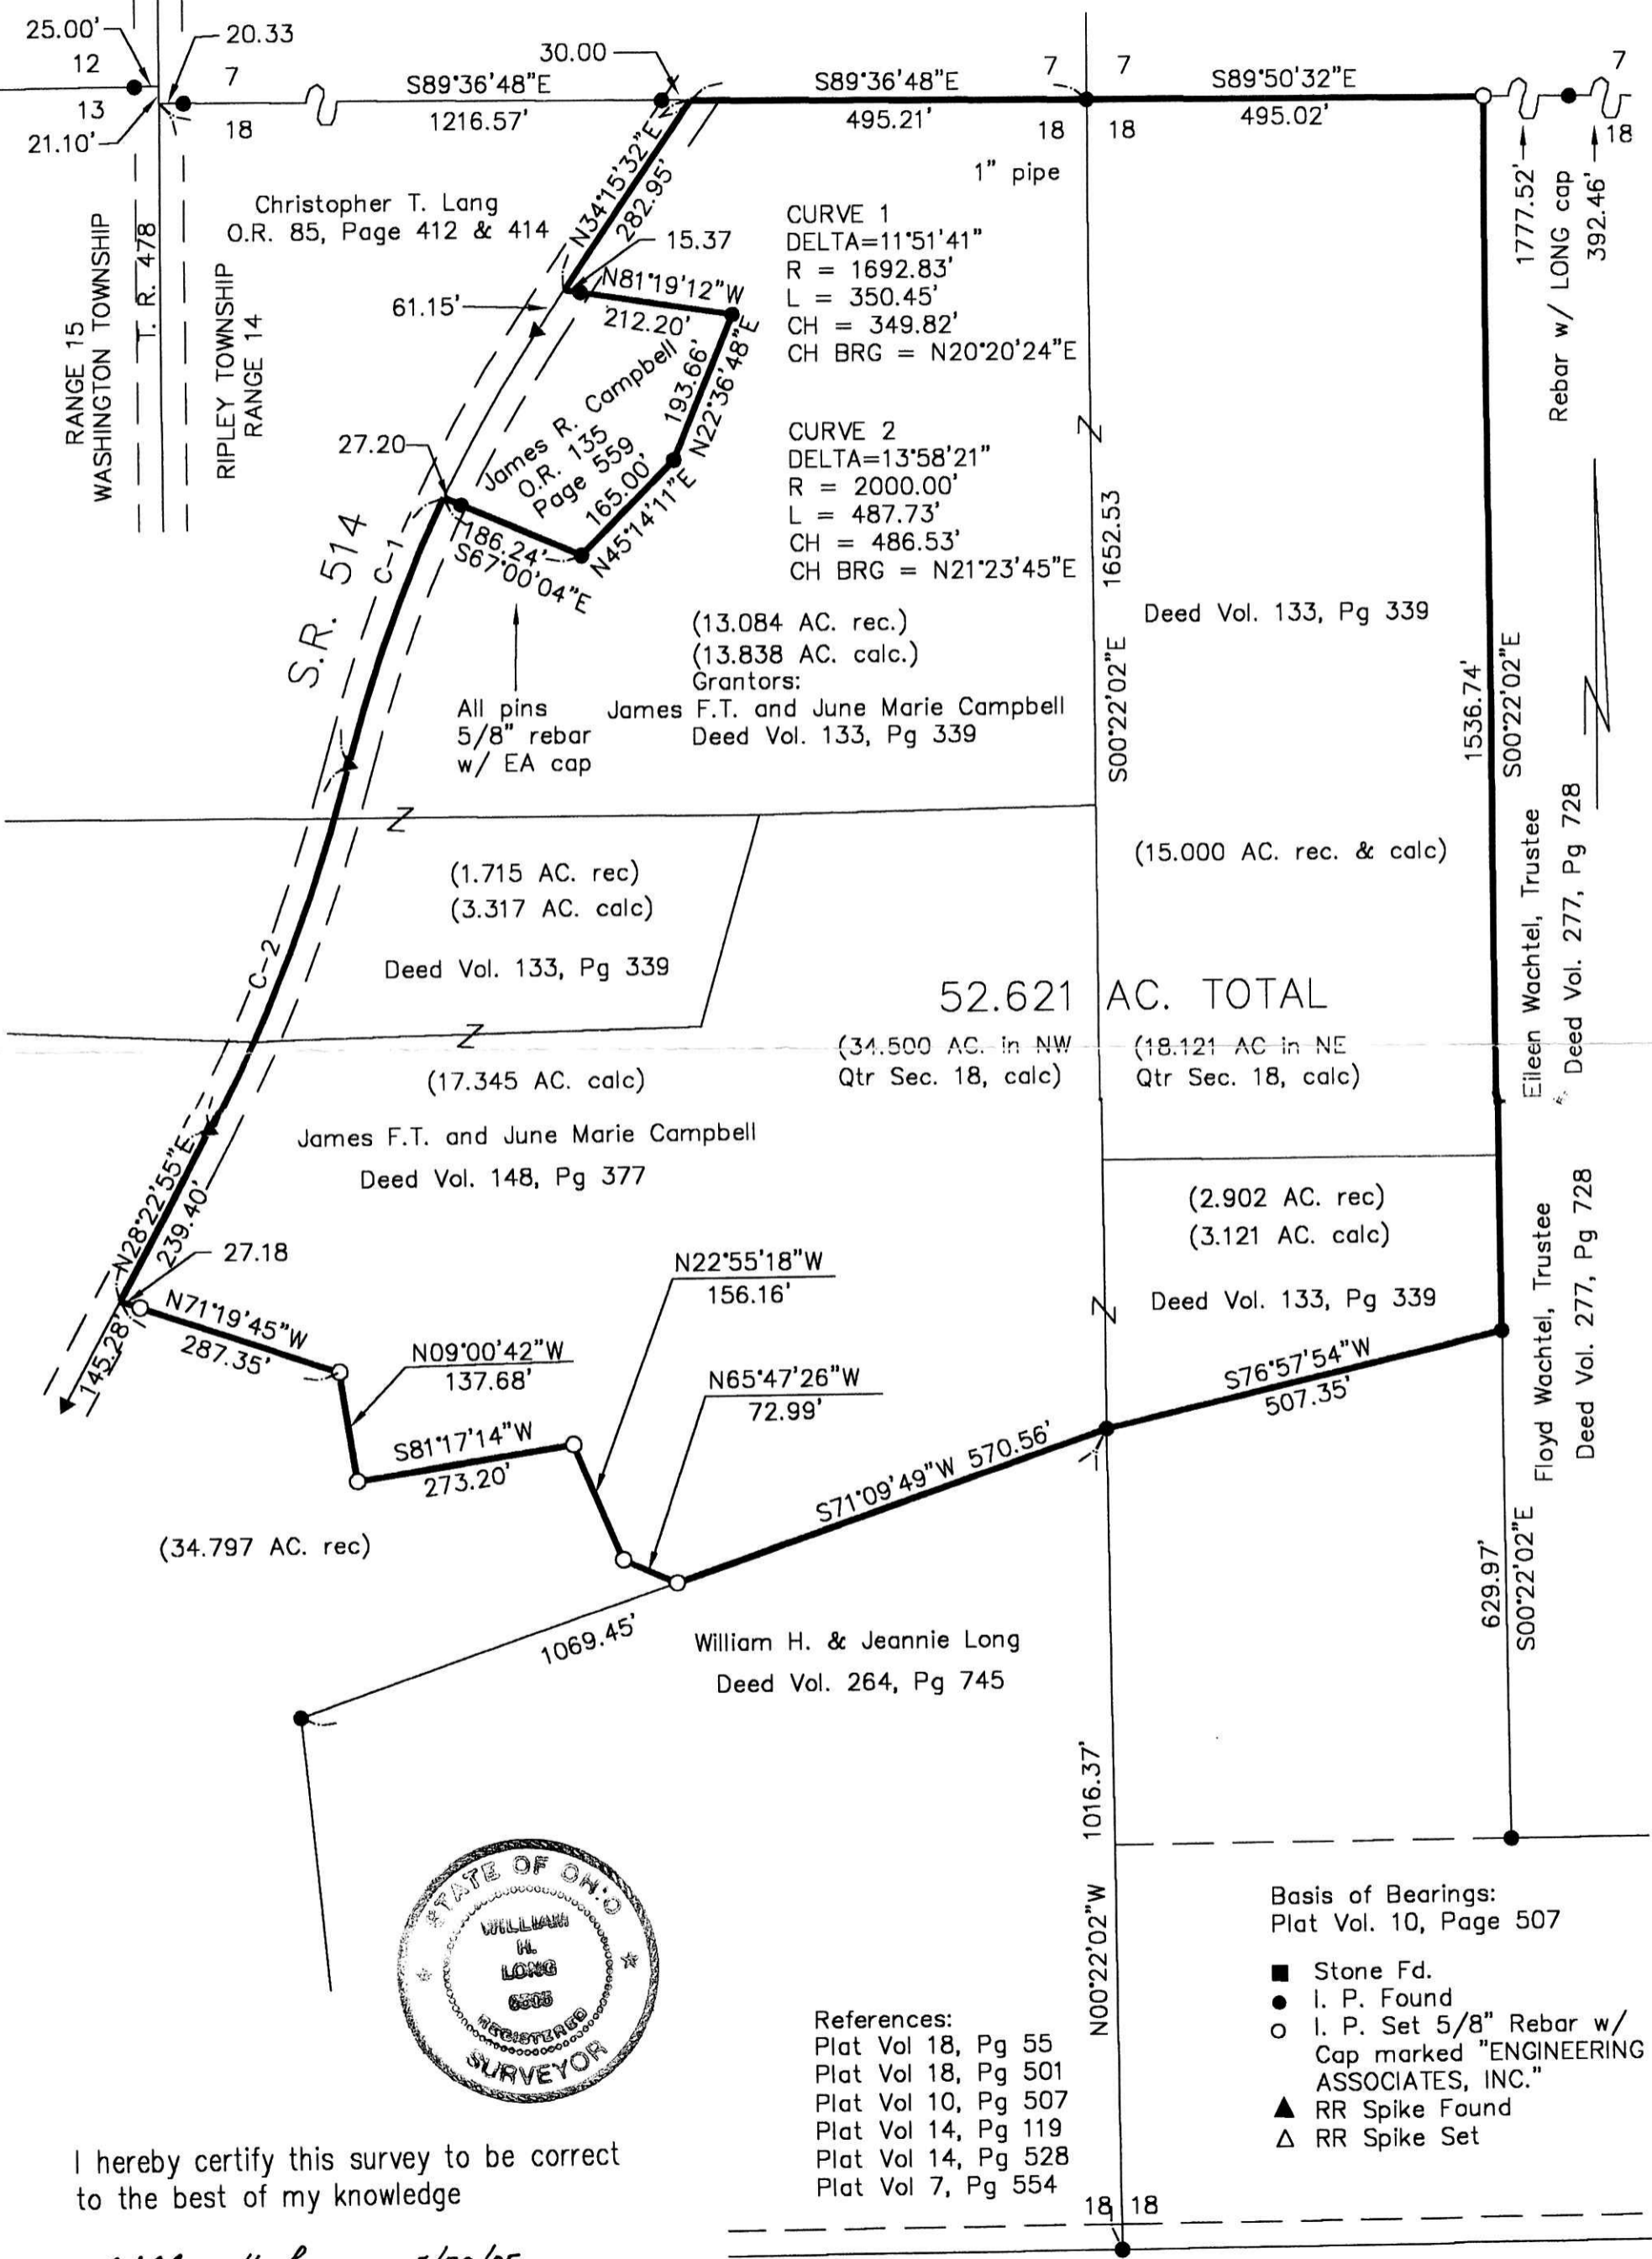


200500037786
 Filed for Record in
 HOLMES COUNTY, OH
 SALLY MILLER
 07-11-2005 At 10:37 am.
 SMALL PLAT 40.00
 DR Book 19 Page 449 - 449
 Rev 181 page 2180

200500037786
 HOLMES CTY
 TITLE
 MILLERSBURG, OH

Instrument Book Page
 200500037786 DR 19 449
 VOL 0019 page 449

RIPLEY TOWNSHIP
 HOLMES COUNTY, OHIO
 NE & NW QTR. SECTION 18, T-17N, R-14W

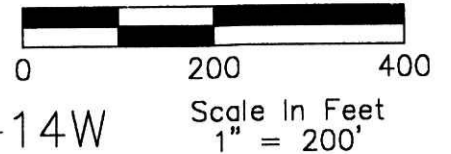

I hereby certify this survey to be correct to the best of my knowledge

William H. Long 5/30/05
 William H. Long, P.S. #6505 Date

- References:
 Plat Vol 18, Pg 55
 Plat Vol 18, Pg 501
 Plat Vol 10, Pg 507
 Plat Vol 14, Pg 119
 Plat Vol 14, Pg 528
 Plat Vol 7, Pg 554

- Basis of Bearings:
 Plat Vol. 10, Page 507
- Stone Fd.
 - I. P. Found
 - I. P. Set 5/8" Rebar w/ Cap marked "ENGINEERING ASSOCIATES, INC."
 - ▲ RR Spike Found
 - △ RR Spike Set

PLAT APPROVED

T.R. 503

6/17/2005