


**PAINT TOWNSHIP  
S.W. QTR. SECTION 34  
T-15 N; R-11 W  
HOLMES COUNTY, OHIO**

SURVEYED FOR: ADEN A.M. MILLER


**REFERENCES**

- DEED VOL. 171 PAGE 371
- DEED VOL. 202 PAGES 68 & 70
- DEED VOL. 259 PAGE 363
- DEED VOL. 262 PAGE 600
- DEED VOL. 263 PAGE 806
- O.R. VOL. 36 PAGES 46, 48, 379, 713 & 715
- O.R. VOL. 61 PAGE 901
- O.R. VOL. 78 PAGE 47
- PLAT VOL. 14 PAGES 182 & 463
- PLAT VOL. 17 PAGES 164 & 684
- BEARINGS FROM PLAT VOL 17 PAGE 164

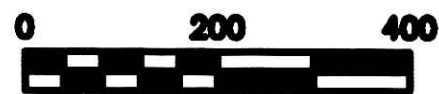

SCALE: 1"=200'

- STONE FOUND
- 5/8" REBAR FOUND UNLESS OTHERWISE NOTED
- 5/8" REBAR WITH I.D. CAP SET I.D. CAP MARKED "BAKER 6938"

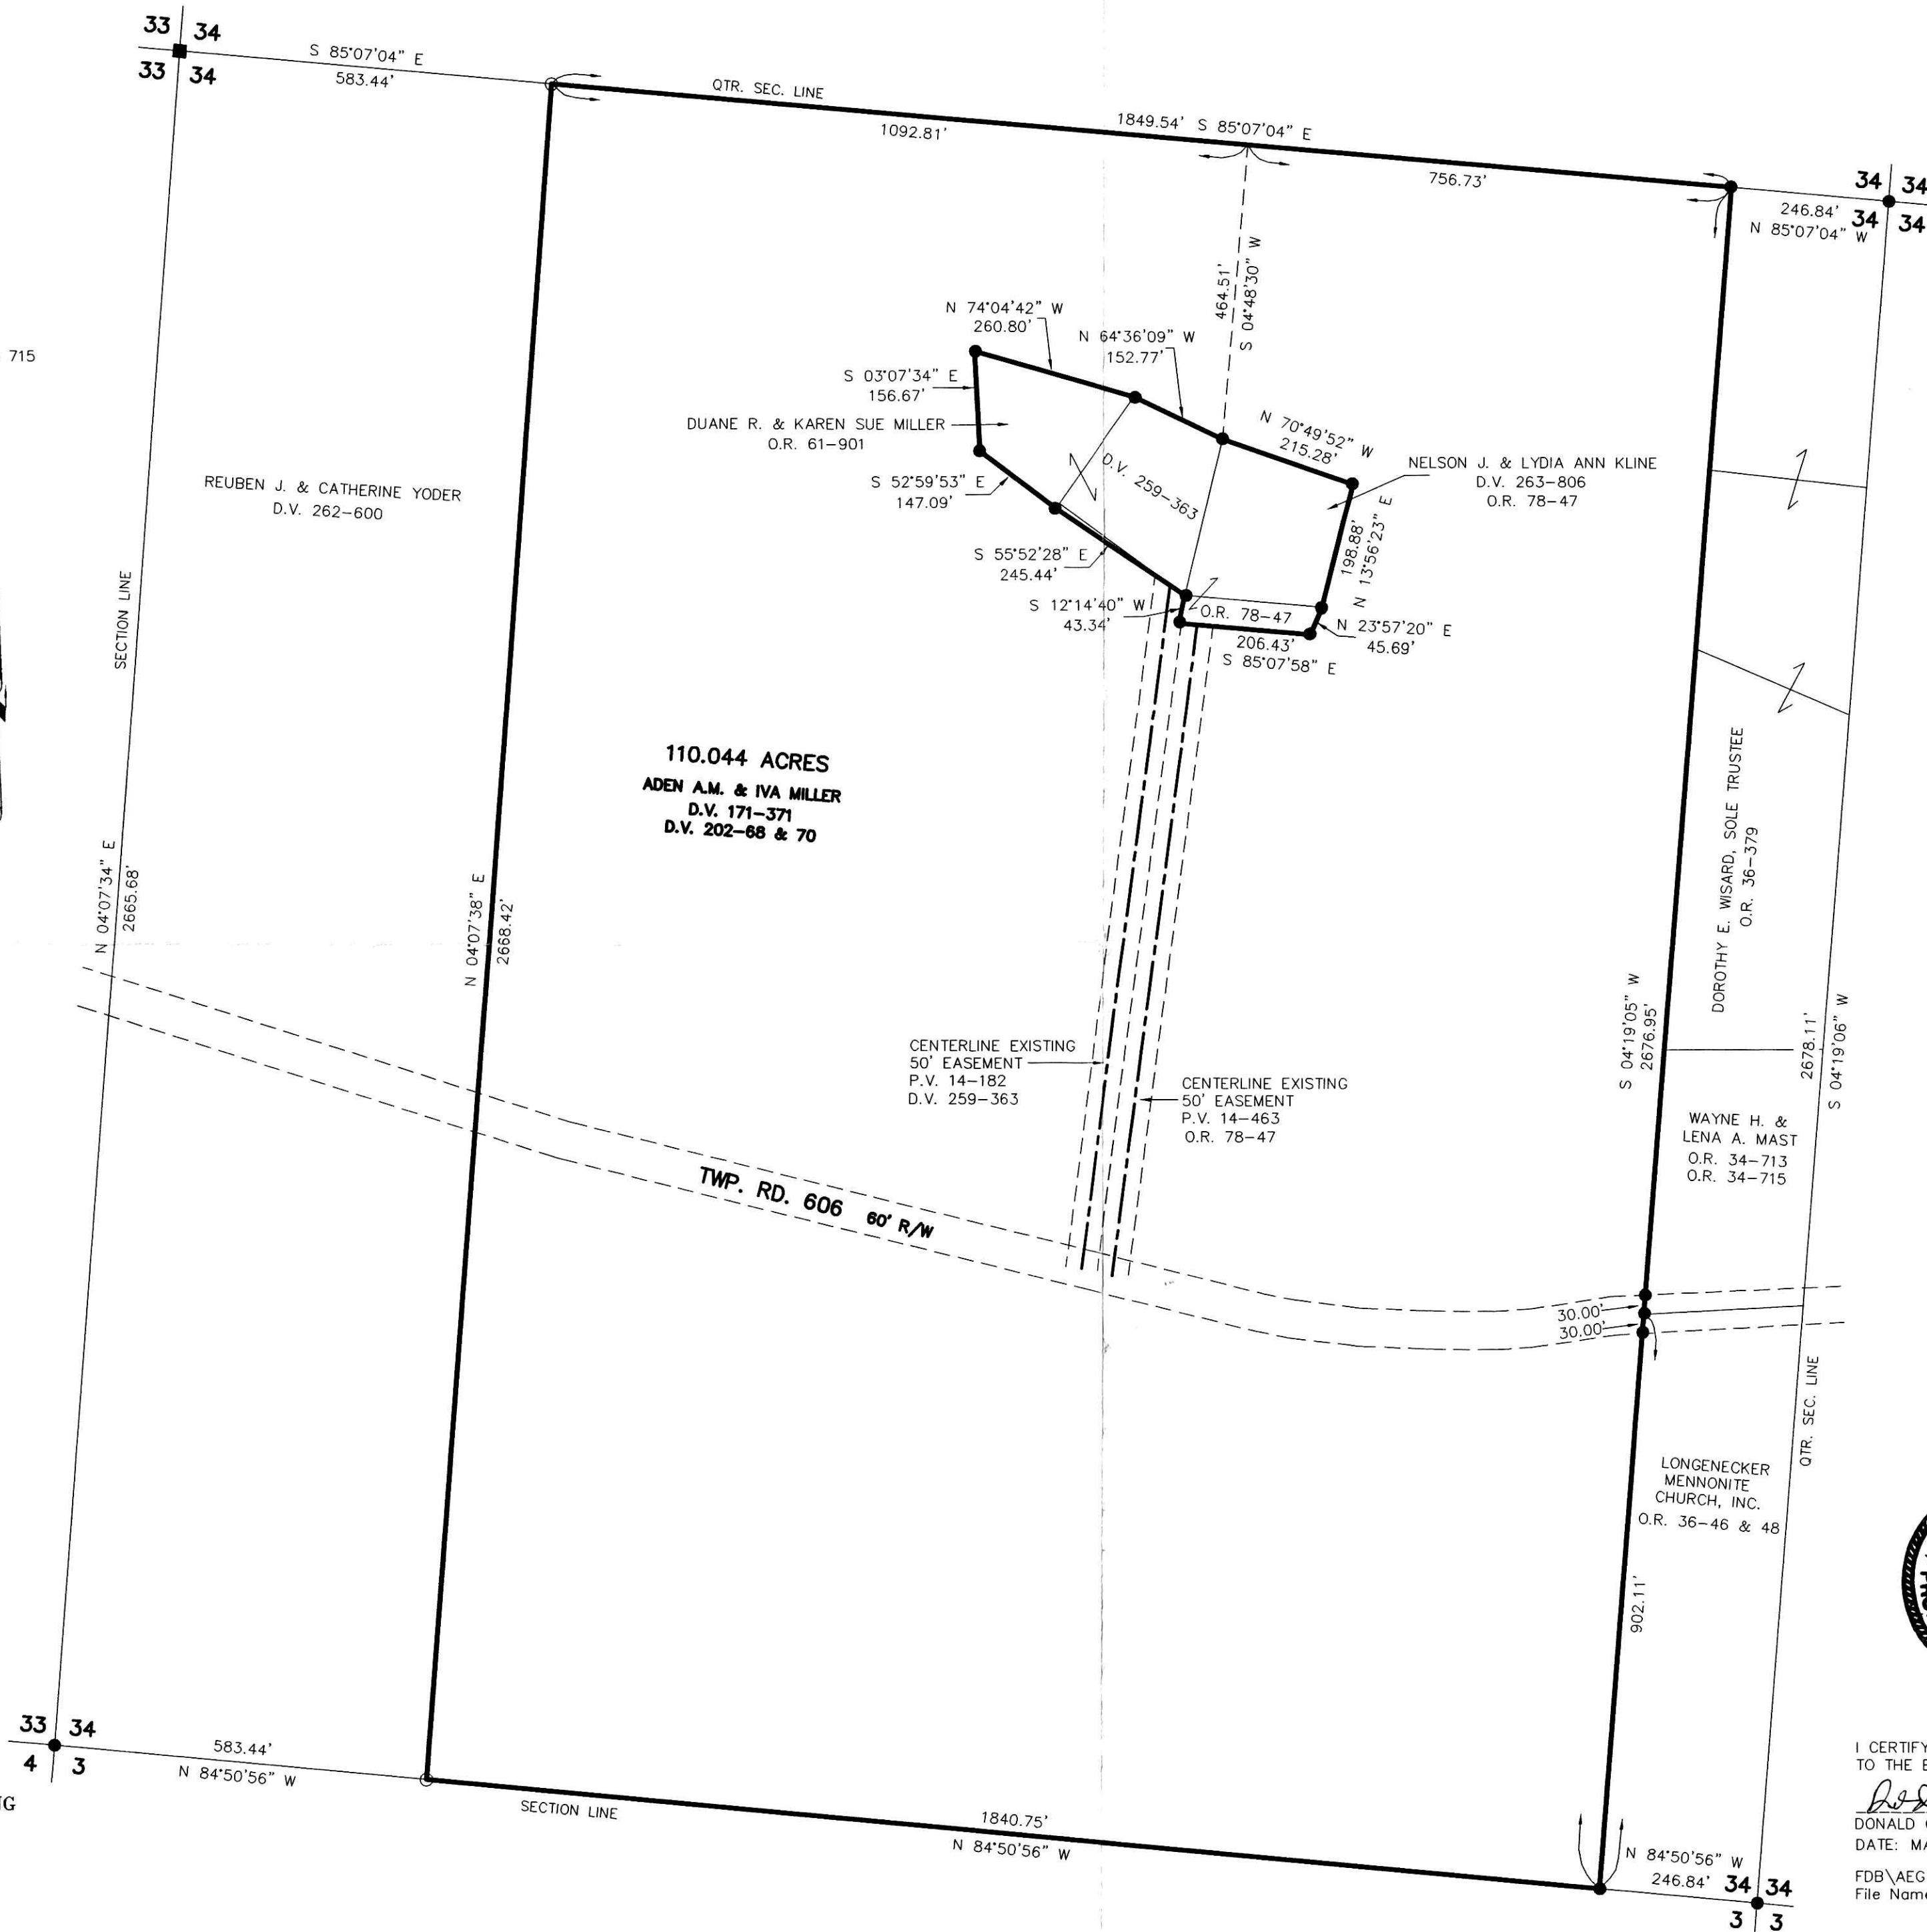

Instrument Book Page  
200500038185 DR 19 462

200500038185  
Filed for Record in  
HOLMES COUNTY, OH  
SALLY MILLER  
08-01-2005 At 01:30 pm.  
PLAT MED 43.20  
DR Book 19 Page 462 - 462  
ORV 182 page 455

200500038185  
PAUL A.  
MILLER LAW  
MILLERSBURG, OH



I CERTIFY THIS SURVEY TO BE CORRECT  
TO THE BEST OF MY KNOWLEDGE.

*Donald C. Baker*  
DONALD C. BAKER P.S. 6938  
DATE: MARCH 29, 2005

FDB\AEG  
File Name: WORK2\S-147-05\ERZ

DONALD C. BAKER SURVEYING  
138 N. CLAY ST.  
MILLERSBURG, OHIO, 44654  
PH. 330-674-4788  
FAX. 330-674-6027

PLAT APPROVED

7/29/2005