

VGL 0019 sub 463

APPROVED FOR TRANSFER ONLY  
NO SUBDIVISION PLAT REQUIRED  
(O.R.C. 711.001 & 711.131)  
Lot(s) not for building unless  
approved by Board of Health.  
HOLMES CO. PLANNING COMM.

By mlh Date 8/2/05



200500038213  
Filed for Record in  
HOLMES COUNTY, OH  
SALLY MILLER  
08-02-2005 At 02:59 pm.  
SMALL PLAT 40.00  
DR Book 19 Page 463 - 463  
crv 182 page 632

WASHINGTON TOWNSHIP  
N.W. QTR. SECTION 6  
T-19 N; R-15 W  
HOLMES COUNTY, OHIO

SURVEYED FOR: ROBERT McDANIEL

- REFERENCES:
- DEED VOL. 174 PAGE 631
  - DEED VOL. 175 PAGE 682
  - DEED VOL. 243 PAGE 712
  - DEED VOL. 273 PAGE 358
  - O.R. VOL. 170 PAGE 1493
  - PLAT VOL. 2 PAGE 220
  - PLAT VOL. 5 PAGE 67
  - PLAT VOL. 16 PAGE 107
  - PLAT VOL. 17 PAGE 488
  - PLAT VOL. 18 PAGE 54

BEARINGS FROM PLAT VOL. 17 PAGE 488

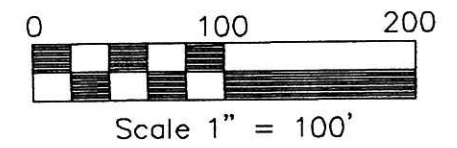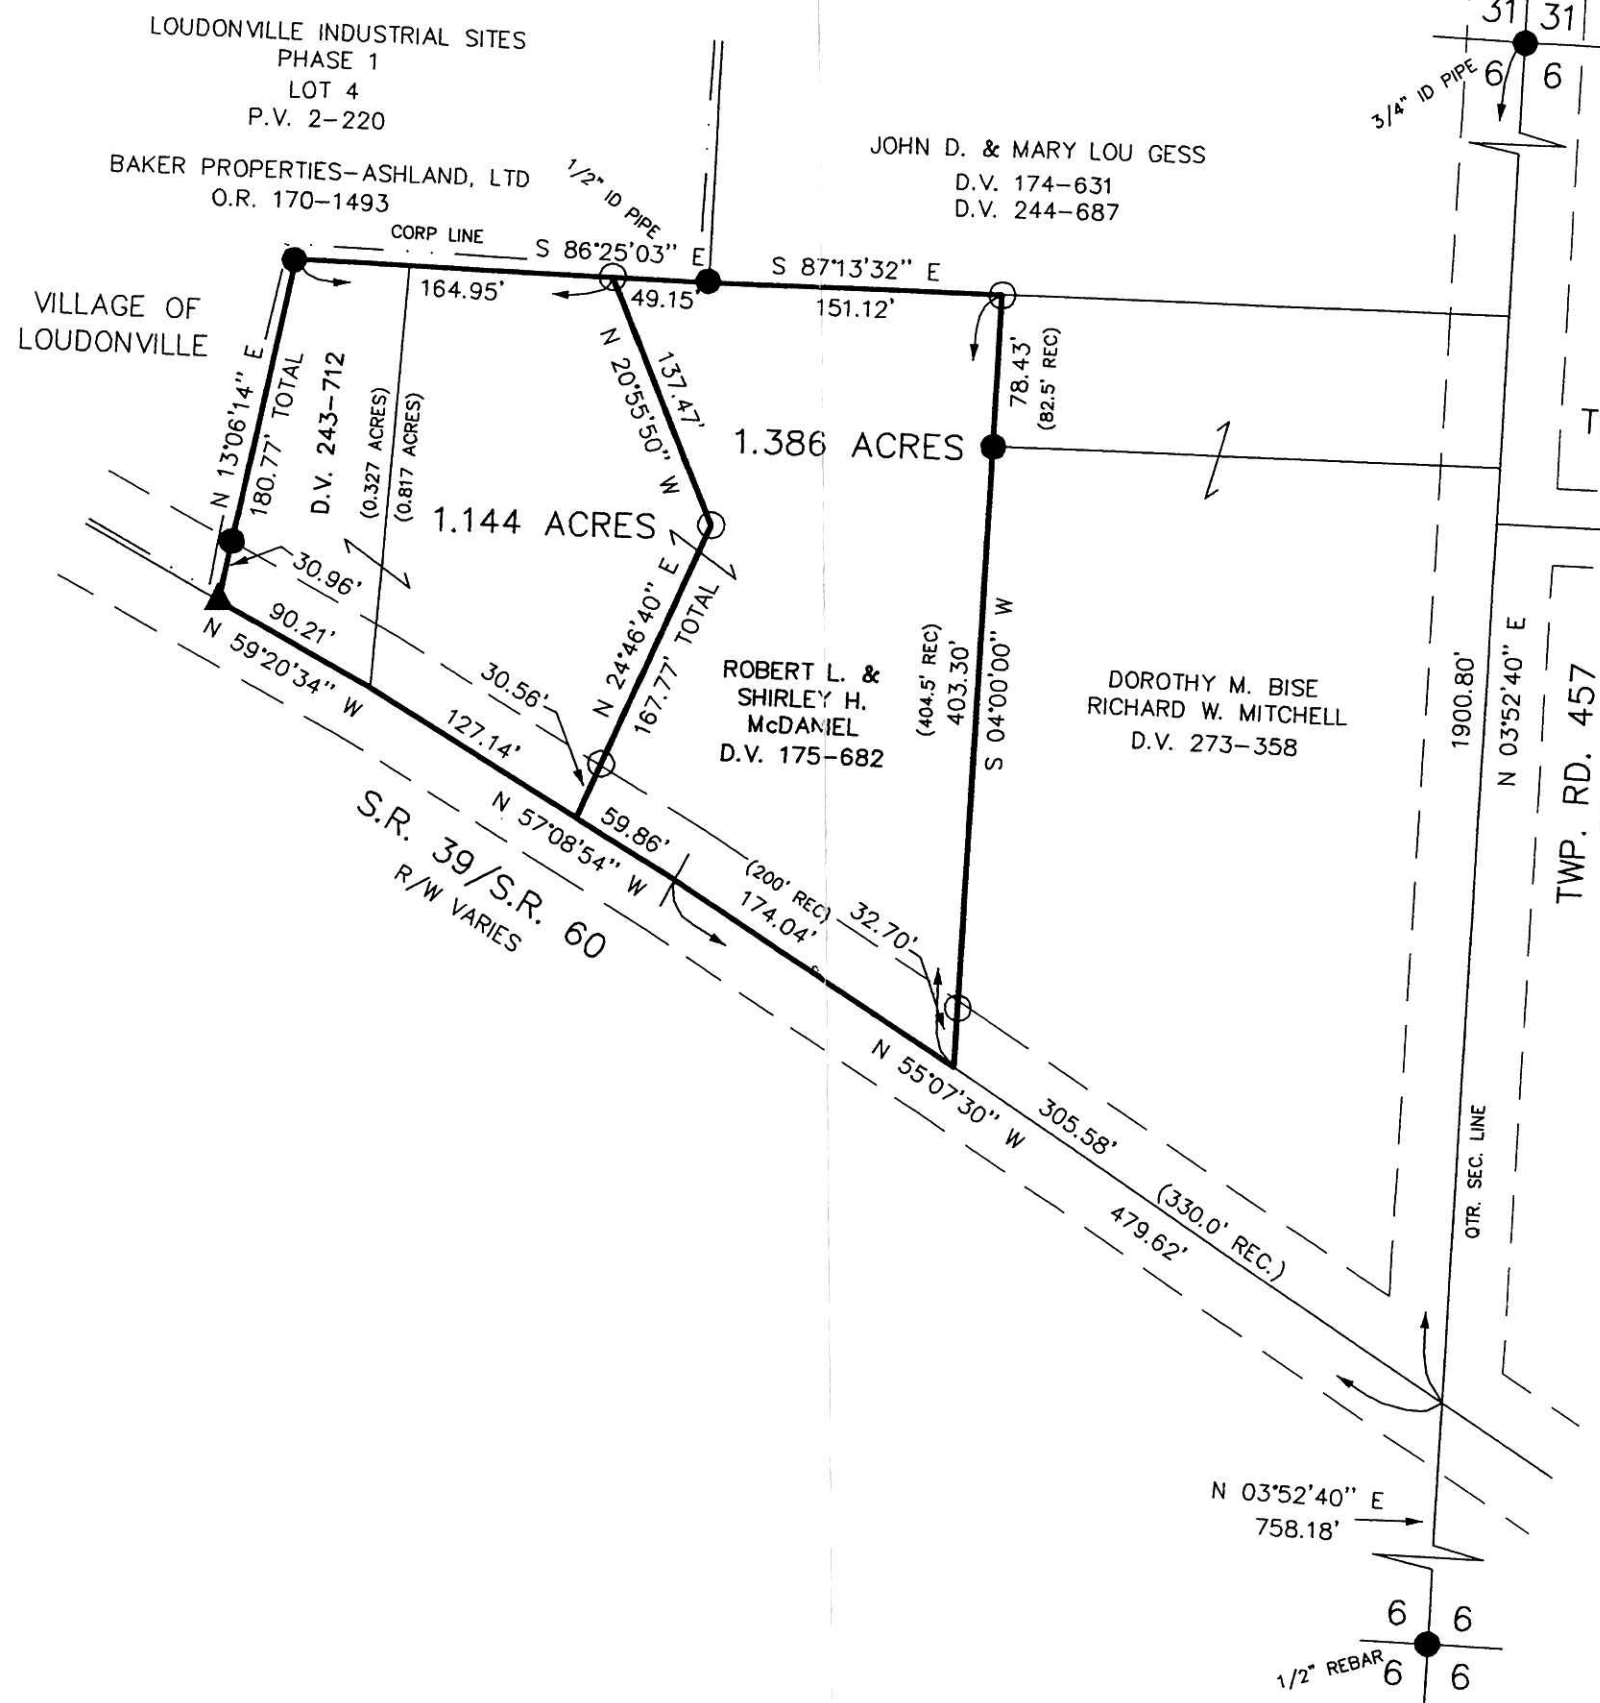

- ▲ R.R. SPIKE FOUND
- 5/8" REBAR FOUND UNLESS OTHERWISE NOTED
- 5/8" REBAR WITH I.D. CAP SET. I.D. CAP MARKED "BAKER 6938"


200500038213  
ROBERT L MCDANIEL  
16425 ST 39  
LOUDONVILLE, OH 44842



I CERTIFY THIS SURVEY TO BE CORRECT TO THE BEST OF MY KNOWLEDGE.

Jamie D. Darr  
JAMIE D. DARR P.S. 7755

DATE: JUNE 7, 2005  
JDD\ALG  
File name: C:\JOBS1\S-299-05\ERZ

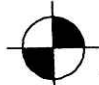 DONALD C. BAKER SURVEYING  
138 N. CLAY ST.  
MILLERSBURG, OHIO 44654  
PH. 330-674-4788  
FAX 330-674-6027

PLAT APPROVED

8/1/2005