


200500038373
 THOMAS D
 GINDLESBERGER ATTY
 MILLERSBURG, OH

VOL 0019-188


200500038373
 Filed for Record in
 HOLMES COUNTY, OH
 SALLY MILLER
 08-11-2005 At 01:55 pm.
 SMALL PLAT 40.00
 OR Book 19 Page 468 - 468
 OR vol 182 pages 1473/1475
 1477/1479

SALT CREEK TOWNSHIP
 3RD. QTR., LOT 19
 T-10 N; R-5 W
 HOLMES COUNTY, OHIO
 SURVEYED FOR: LEVI SCHROCK

REFERENCES:
 DEED VOL. 171 PAGE 441
 DEED VOL. 233 PAGE 260
 DEED VOL. 243 PAGES 326 & 683
 DEED VOL. 246 PAGE 316
 DEED VOL. 257 PAGE 822
 O.R. VOL. 35 PAGE 164
 O.R. VOL. 43 PAGE 288
 O.R. VOL. 107 PAGE 962
 PLAT VOL. 11 PAGE 109
 PLAT VOL. 12 PAGES 213, 233 & 379
 PLAT VOL. 17 PAGE 179
 PLAT VOL. 18 PAGE 810
 BEARINGS FROM PLAT VOL. 17 PAGE 179

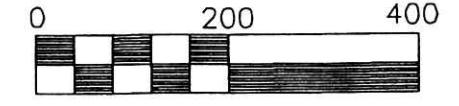

- STONE FOUND
- 5/8" REBAR FOUND UNLESS OTHERWISE NOTED
- 5/8" REBAR WITH I.D. CAP SET I.D. CAP MARKED "BAKER 6938"

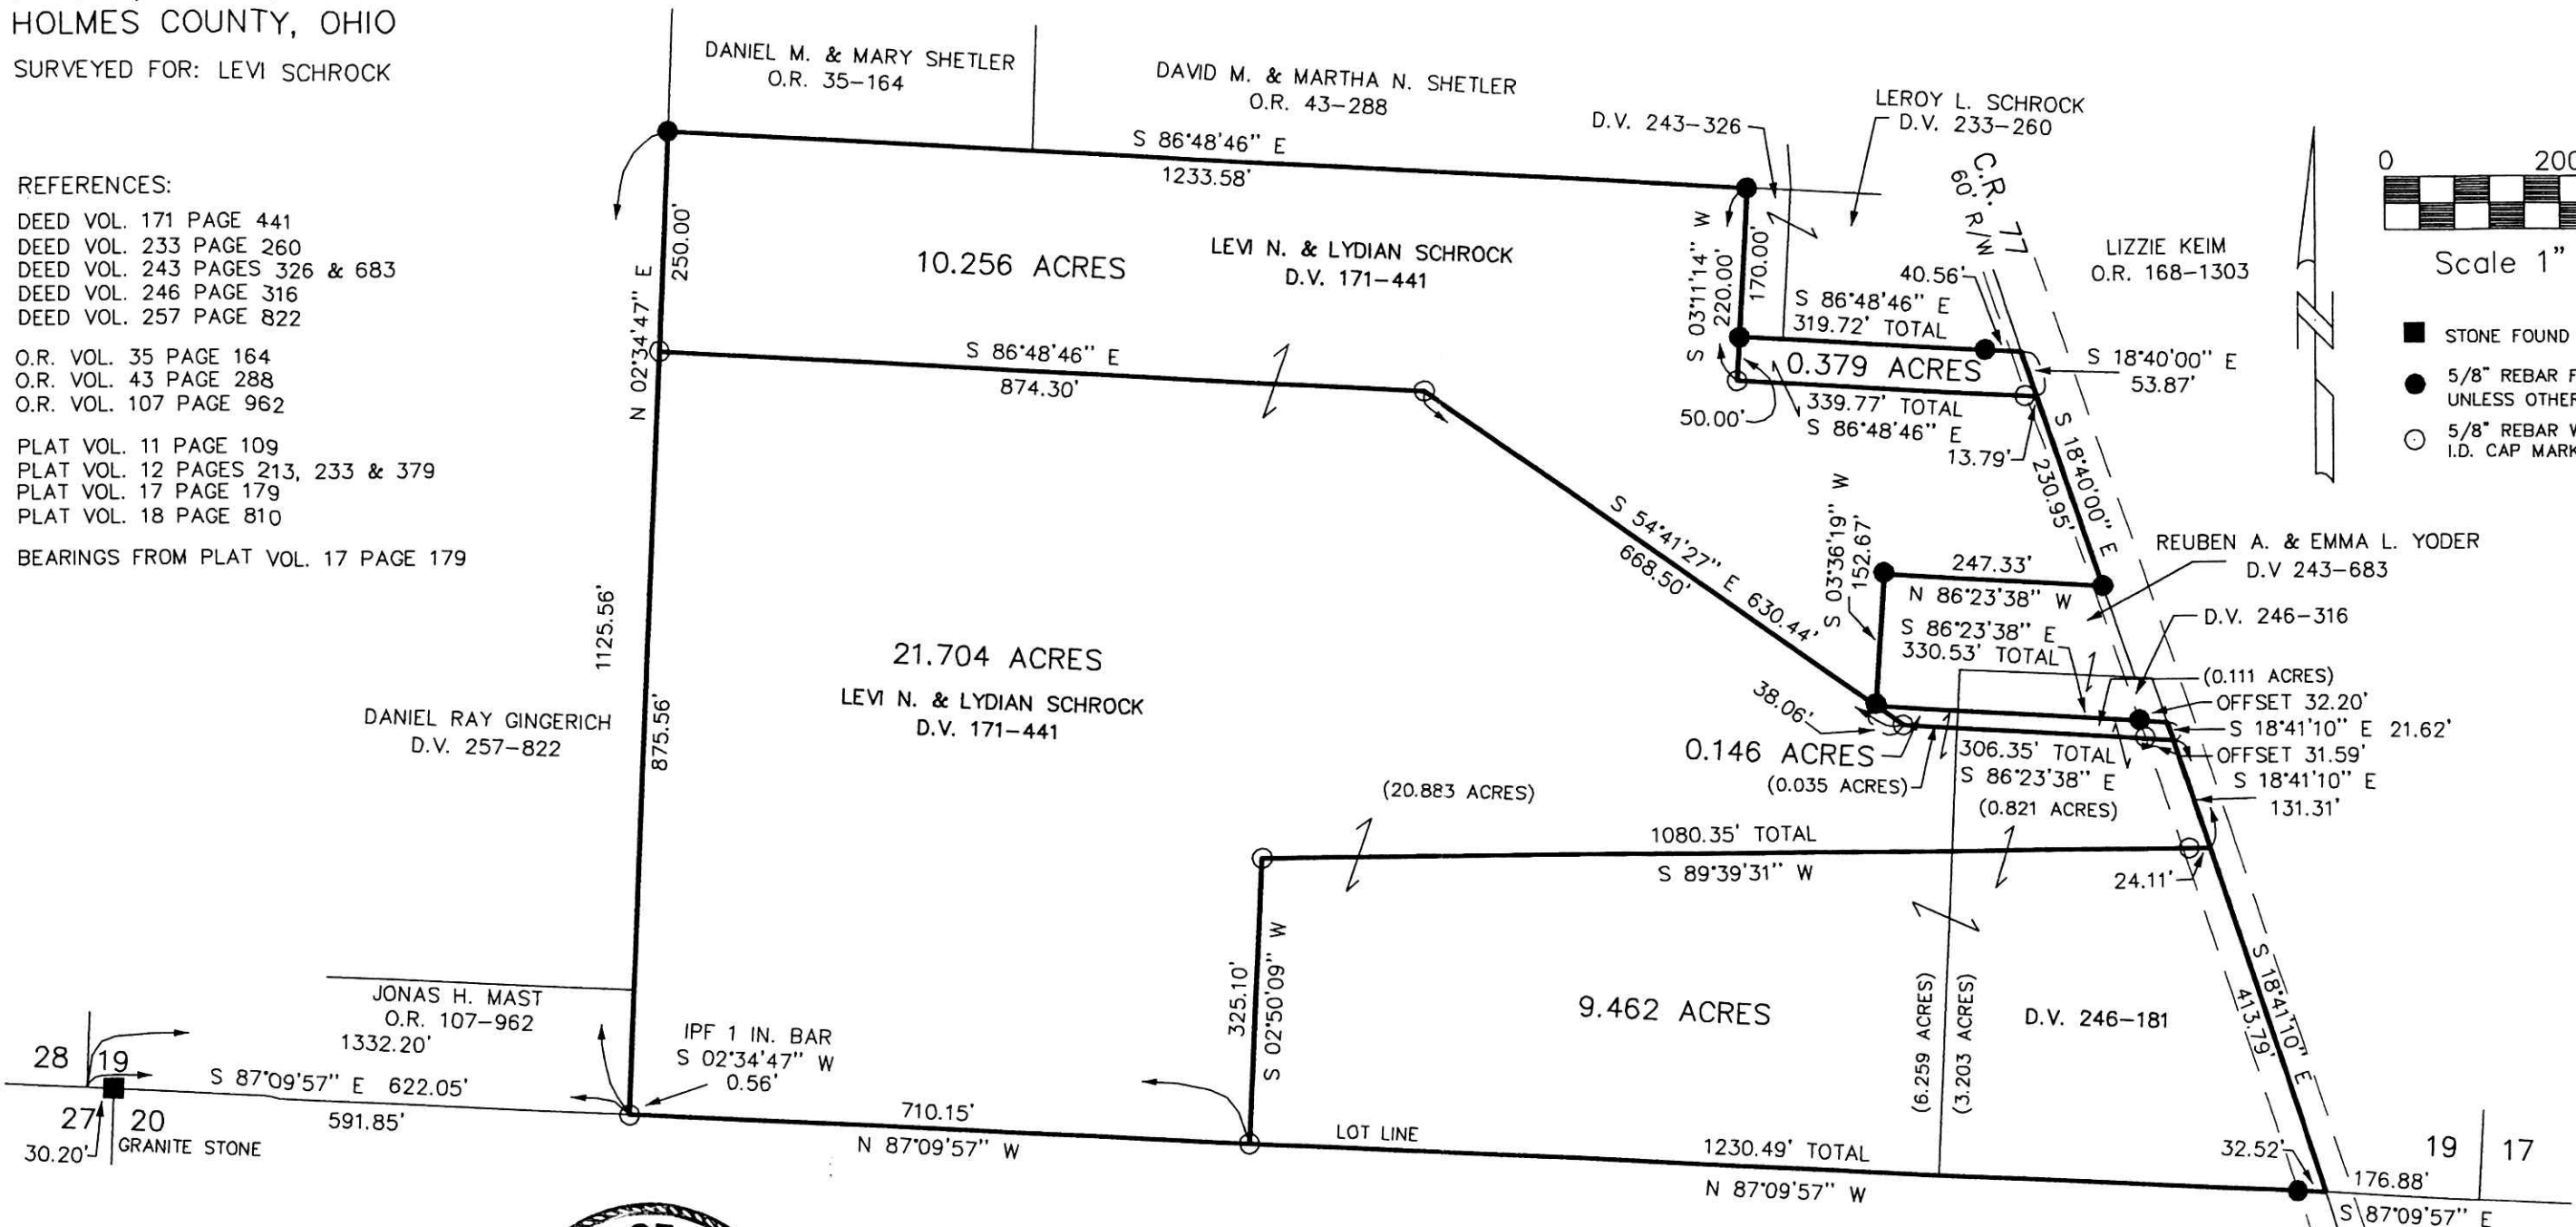

I CERTIFY THIS SURVEY TO BE CORRECT TO THE BEST OF MY KNOWLEDGE.
 [Signature]
 JAMIE D. DARR P.S. 7755
 DATE: JULY 20, 2005



JDD/NLP
 File name: C:\JOBS1\S-438-05\ERZ

DONALD C. BAKER SURVEYING
 138 N. CLAY ST.
 MILLERSBURG, OHIO 44654
 PH. 330-674-4788
 FAX 330-674-6027

PLAT APPROVED
 8/9/2005

Instrument Book Page
 200500038373 OR 19 468