



RIPLEY TOWNSHIP
 N.W. QTR. SECTION 8
 T-17 N; R-14 W
 HOLMES COUNTY, OHIO
 SURVEYED FOR: YOST MILLER

VOL. 0019 480

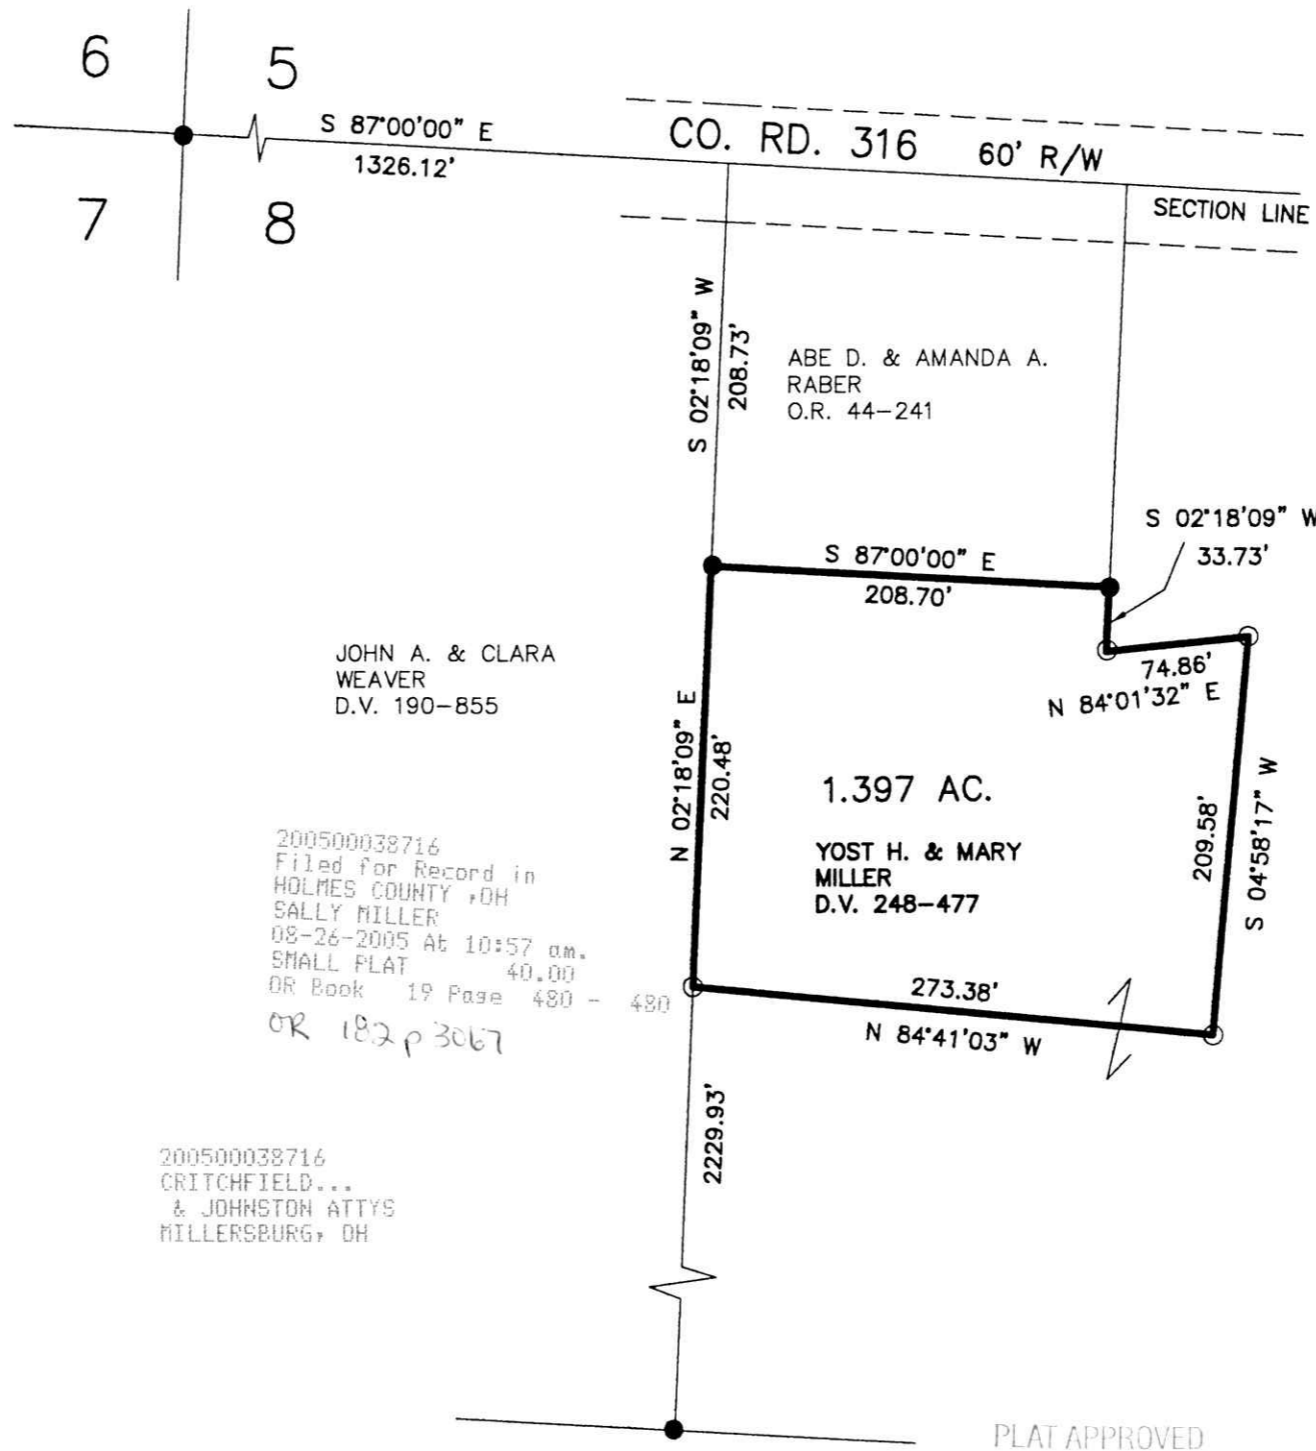

Instrument 200500038716 OR Book Page 19 480

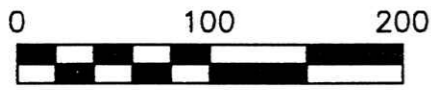

SCALE: 1"=100'

- 5/8" REBAR FOUND UNLESS OTHERWISE NOTED
- 5/8" REBAR WITH I.D. CAP SET I.D. CAP MARKED "BAKER 6938"

REFERENCES
 DEED VOL.190 PAGE 855
 DEED VOL.248 PAGE 477
 O.R. VOL. 44 PAGE 241
 BEARINGS FROM PLAT VOL 14 PAGE 778

200500038716
 Filed for Record in
 HOLMES COUNTY, OH
 SALLY MILLER
 08-26-2005 At 10:57 am.
 SMALL PLAT 40.00
 OR Book 19 Page 480 - 480
 OR 182 p 3067

200500038716
 CRITCHFIELD...
 & JOHNSTON ATTYS
 MILLERSBURG, OH




I CERTIFY THIS SURVEY TO BE CORRECT TO THE BEST OF MY KNOWLEDGE.

Donald C. Baker

DONALD C. BAKER P.S. 6938
 DATE: DEC. 20, 2004

KES\AEG
 File Name: WORK2\S-868-04


 DONALD C. BAKER SURVEYING
 138 N. CLAY ST.
 MILLERSBURG, OHIO, 44654
 PH. 330-674-4788
 FAX. 330-674-6027

PLAT APPROVED

7/13/2005