

VOL 0019 PAGE 485

MECHANIC TOWNSHIP
2ND. QTR., LOT 30
T-8 N; R-6 W
HOLMES COUNTY, OHIO



SURVEYED FOR: YODER LUMBER

200500038763
Filed for Record in
HOLMES COUNTY, OH
SALLY MILLER
08-30-2005 At 02:25 pm.
SMALL PLAT 40.00
OR Book 19 Page 485 - 485
ORV 182 page 3216

REFERENCES

- O.R. VOL. 41 PAGE 715
- PLAT VOL. 12 PAGE 995
- PLAT VOL. 16 PAGE 394
- BEARINGS FROM PLAT VOL 16 PAGE 394

200500038763
HEARTLAND TITLE

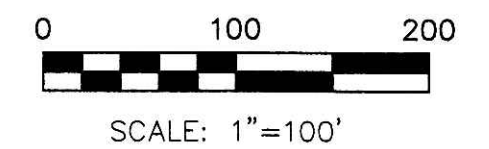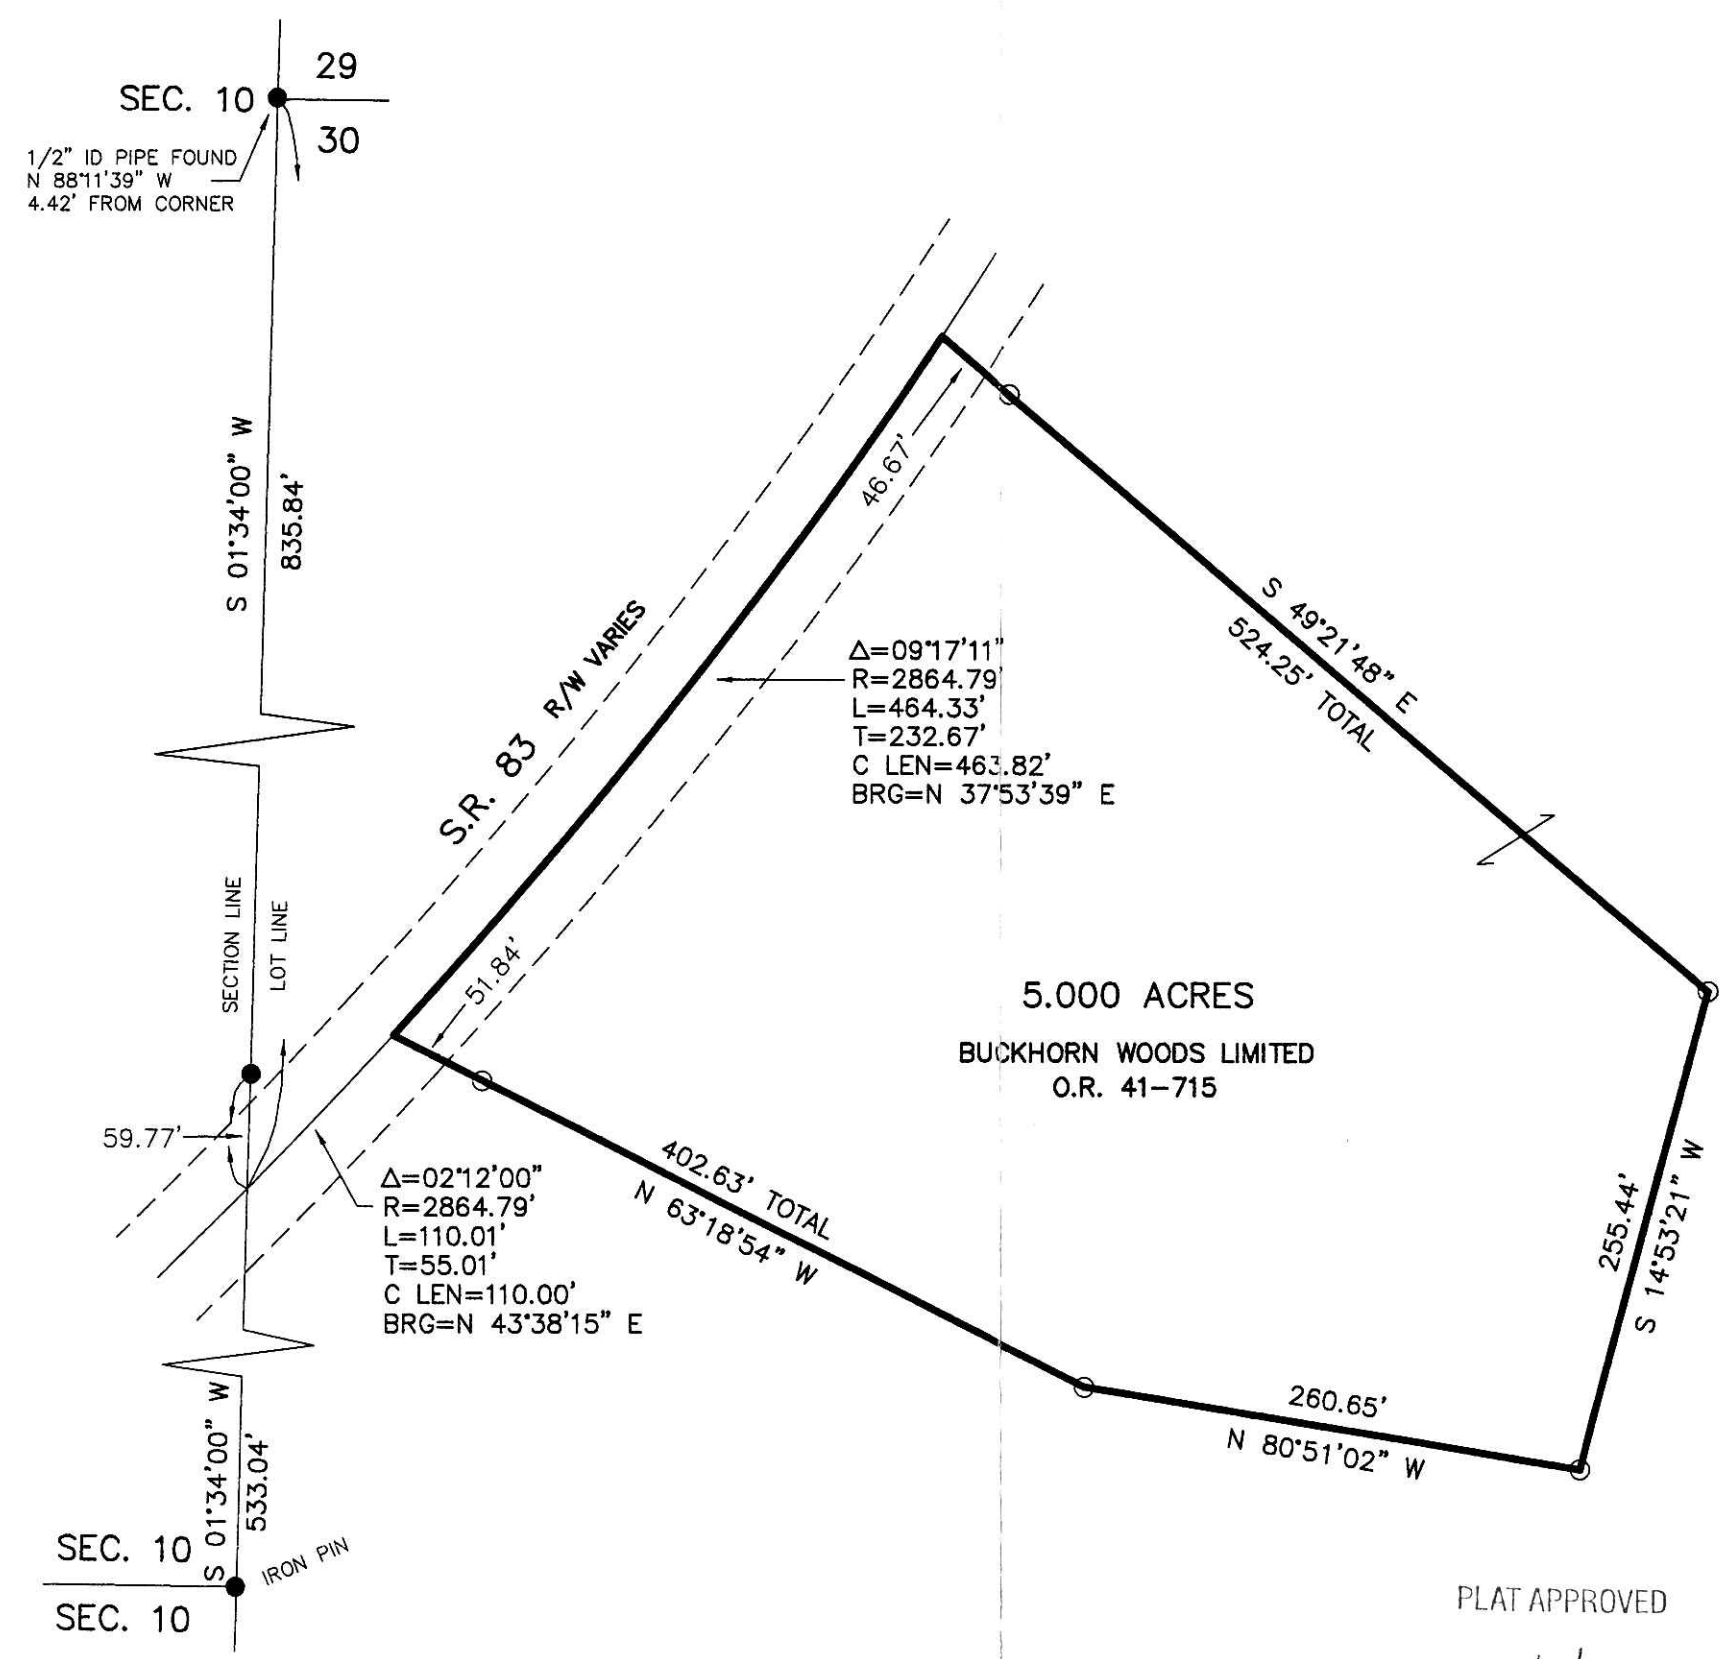

- 5/8" REBAR FOUND UNLESS OTHERWISE NOTED
- 5/8" REBAR WITH I.D. CAP SET I.D. CAP MARKED "BAKER 6938"



5.000 ACRES
BUCKHORN WOODS LIMITED
O.R. 41-715

PLAT APPROVED


8/11/2005

I CERTIFY THIS SURVEY TO BE CORRECT TO THE BEST OF MY KNOWLEDGE.

Donald C. Baker
DONALD C. BAKER P.S. 6938
DATE: AUG. 9, 2004

KES\ALG
File Name: WORK2\S-550-04\ERZ

DONALD C. BAKER SURVEYING
138 N. CLAY ST.
MILLERSBURG, OHIO, 44654
PH. 330-674-4788
FAX. 330-674-6027

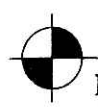

SEC. 10
SEC. 10
IRON PIN