
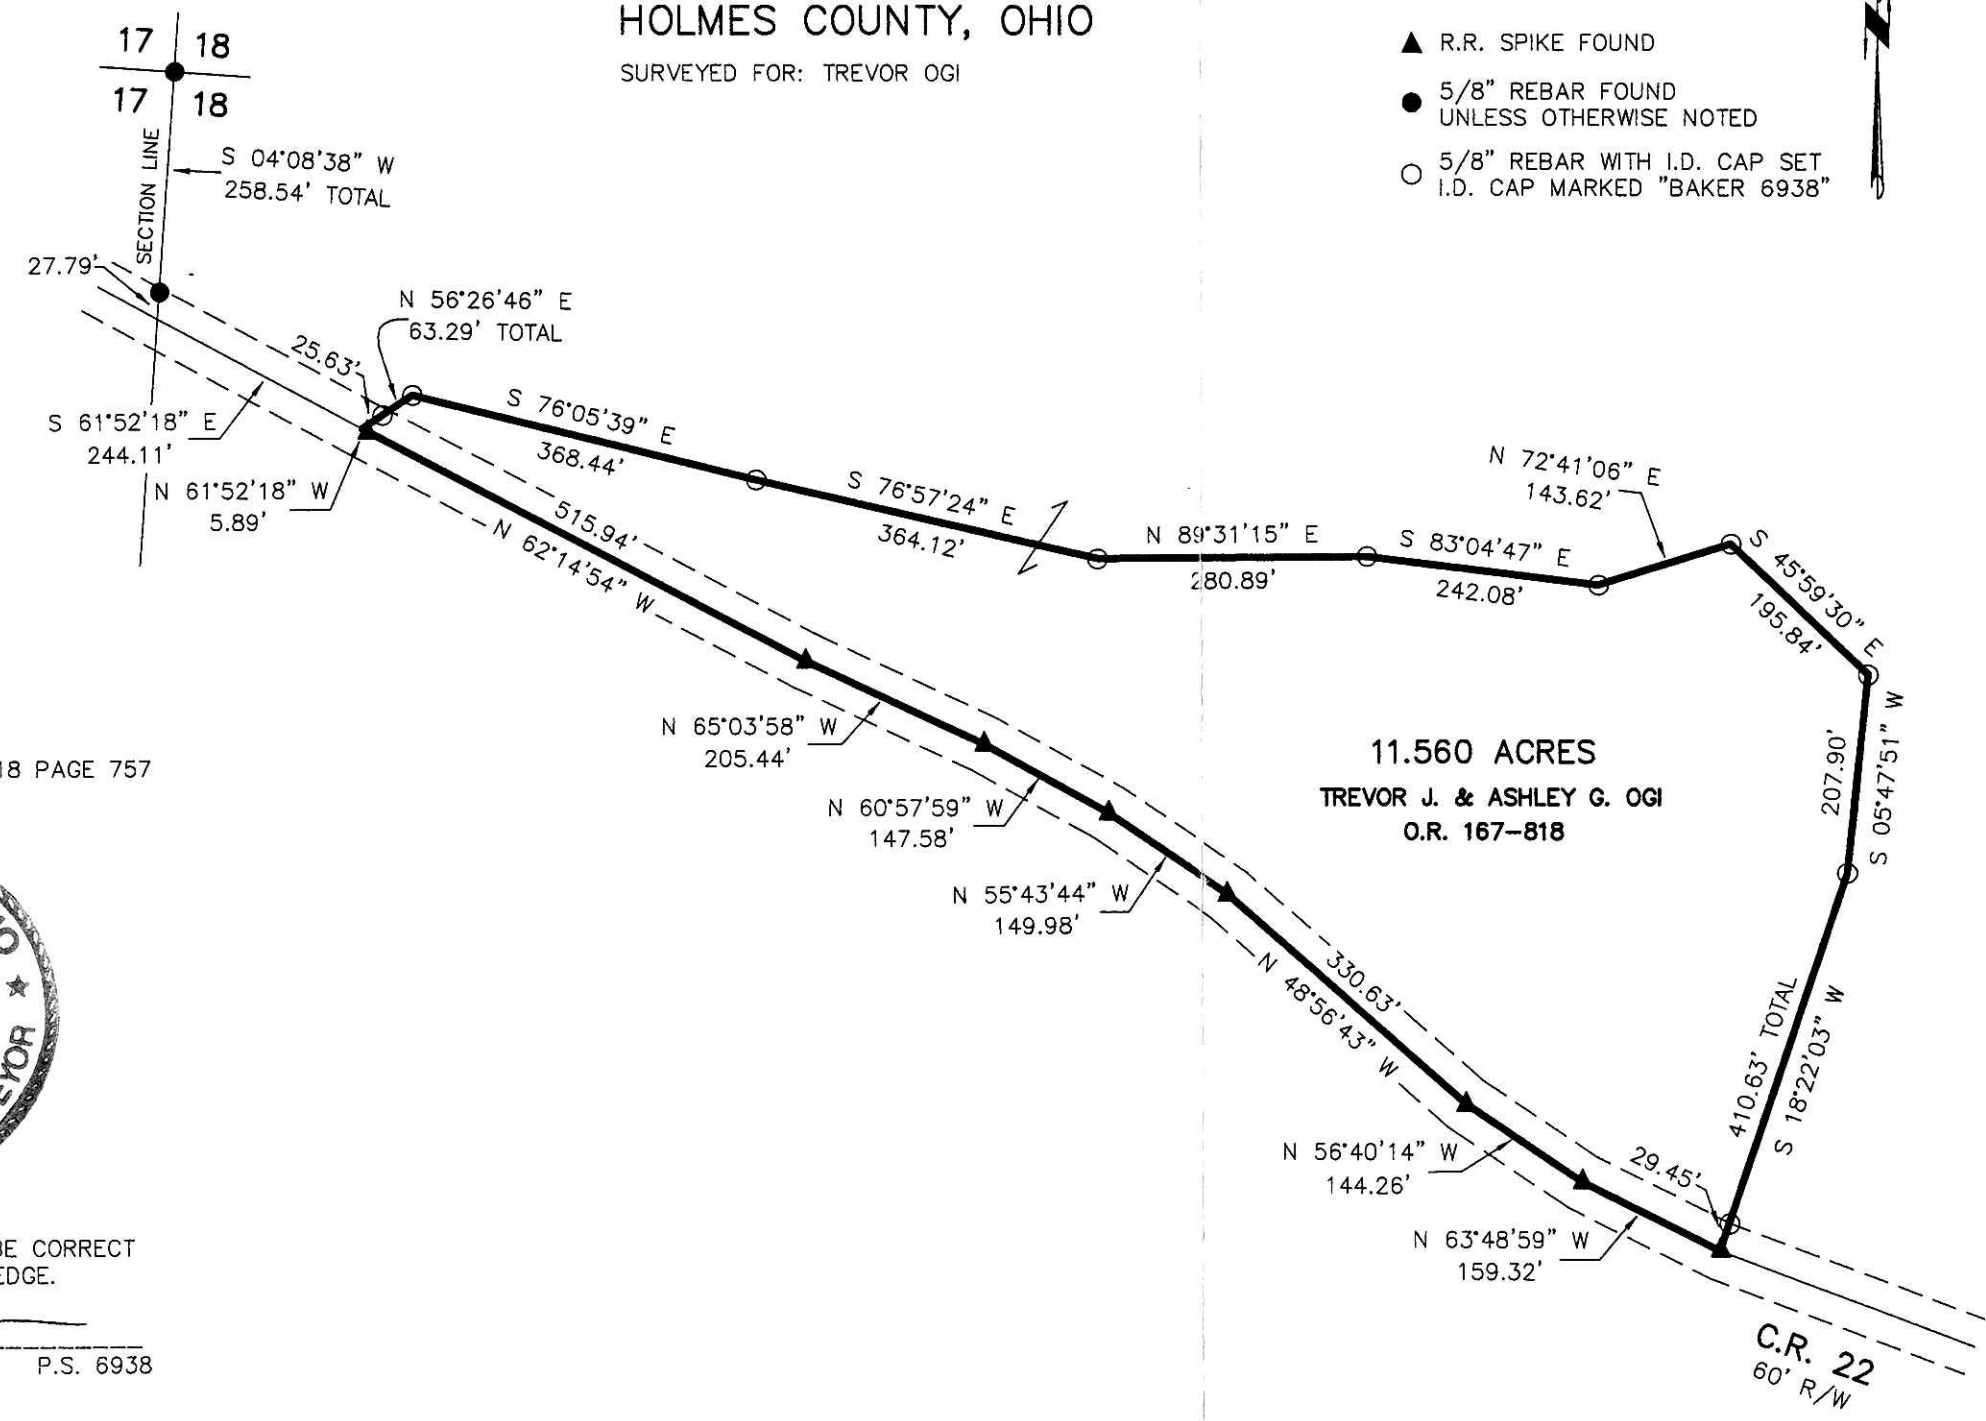


Instrument Book Page
200500038787 OR 19 486

KNOX TOWNSHIP
S.W. QTR. SECTION 18
T-9 N; R-9 W
HOLMES COUNTY, OHIO

SURVEYED FOR: TREVOR OGI

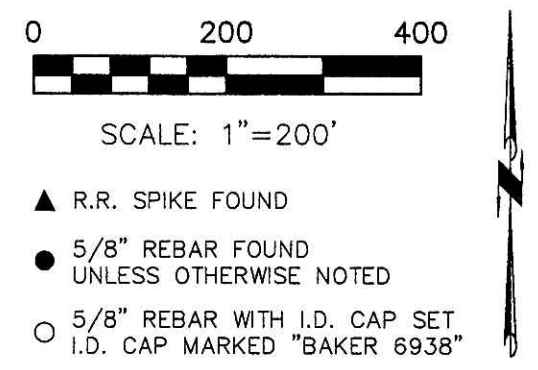

200500038787
Filed for Record in
HOLMES COUNTY, OH
SALLY MILLER
08-31-2005 At 09:12 am.
SMALL PLAT 40.00
DR Book 19 Page 486 - 486
ORV 182 page 3259

200500038787
CRITCHFIELD...
& JOHNSTON ATTYS
MILLERSBURG, OH

REFERENCES

O.R. VOL. 167 PAGE 818
PLAT VOL. 18 PAGE 757
BEARINGS FROM PLAT VOL 18 PAGE 757



I CERTIFY THIS SURVEY TO BE CORRECT
TO THE BEST OF MY KNOWLEDGE.

Donald C. Baker
DONALD C. BAKER P.S. 6938
DATE: JULY 21, 2005

KES\AEG
File Name: WORK2\S-463-05\ERZ

PLAT APPROVED
8/26/2005

DONALD C. BAKER SURVEYING
138 N. CLAY ST.
MILLERSBURG, OHIO, 44654
PH. 330-674-4788
FAX. 330-674-6027