


200500038800
MILLER MAST
& MASON ATTYS
MILLERSBURG, OH

200500038800
Filed for Record in
HOLMES COUNTY, OH
SALLY MILLER
08-31-2005 At 01:25 pm.
SMALL PLAT 40.00
OR Book 19 Page 488 - 488
ORV 182 page 3326 + 3330

BERLIN TOWNSHIP
3RD. QTR., LOT 11
T-9 N; R-5 W
HOLMES COUNTY, OHIO



SURVEYED FOR: LARRY KAUFMAN

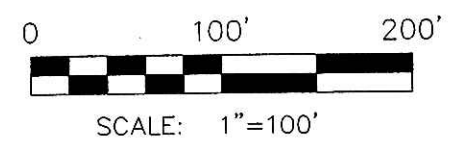


- 5/8" REBAR FOUND UNLESS OTHERWISE NOTED
- 5/8" REBAR WITH I.D. CAP SET I.D. CAP MARKED "BAKER 6938"

REFERENCES:

- O.R. VOL. 137 PAGE 400
 - PLAT VOL. 18 PAGE 513
 - PLAT VOL. 18 PAGE 479
 - PLAT VOL. 18 PAGE 589
 - PLAT VOL. 18 PAGE 555
- BEARINGS FROM PLAT VOL. 18 PAGE 513

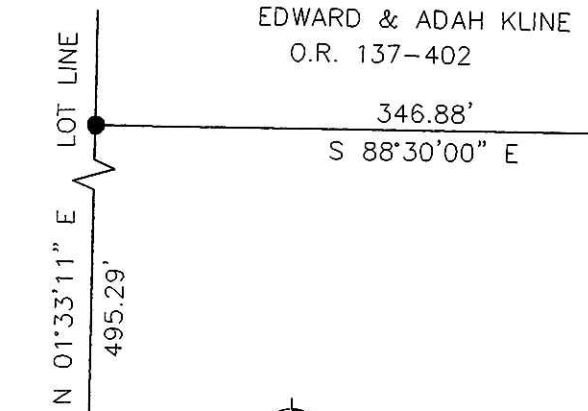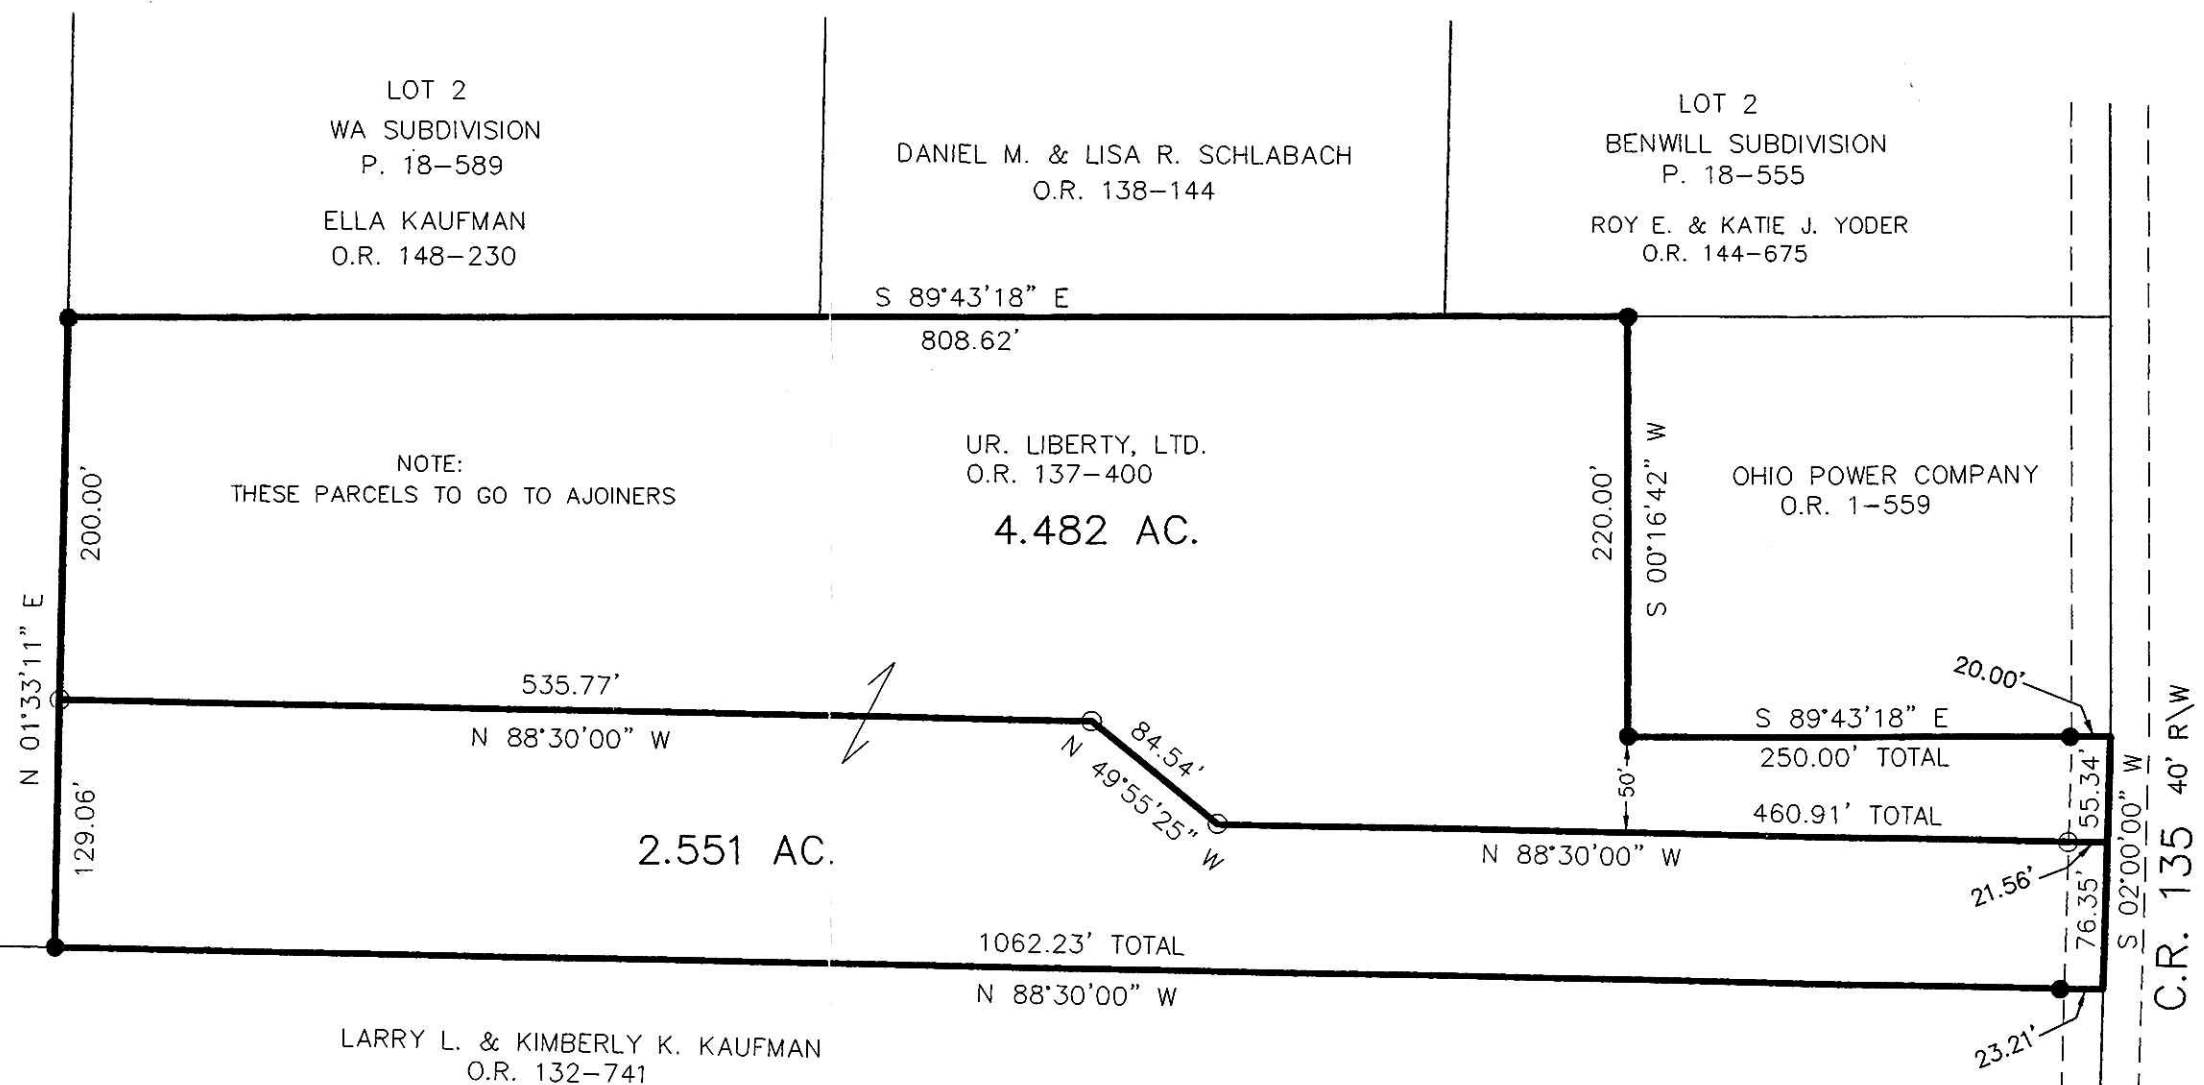

22 11
21 12

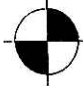
DONALD C. BAKER SURVEYING
 138 N. CLAY ST.
 MILLERSBURG, OH 44654
 PH. 330-674-4788
 FAX: 330-674-6027



I CERTIFY THIS SURVEY TO BE CORRECT
 TO THE BEST OF MY KNOWLEDGE.
Donald C. Baker
 DONALD C. BAKER PS 6938
 FDB\AEG DATE: MARCH 25, 2005
 File Name: C:\WORK\S-136-05 S-137-05

PLAT APPROVED

8/19/2005 DB

Instrument Book Page
200500038800 OR 19 488