


200500038950
MILLER MAST
& MASON ATTYS
MILLERSBURG, OH

200500038950
Filed for Record in
HOLMES COUNTY, OH
SALLY MILLER
09-12-2005 At 12:04 pm.
SMALL PLAT 40.00
OR Book 19 Page 491 - 491
ORV 183 page 596


PAINT TOWNSHIP
N.W. QTR. SECTION 33
T-15 N; R-11 W
HOLMES COUNTY, OHIO

SURVEYED FOR: ADEN KURTZ

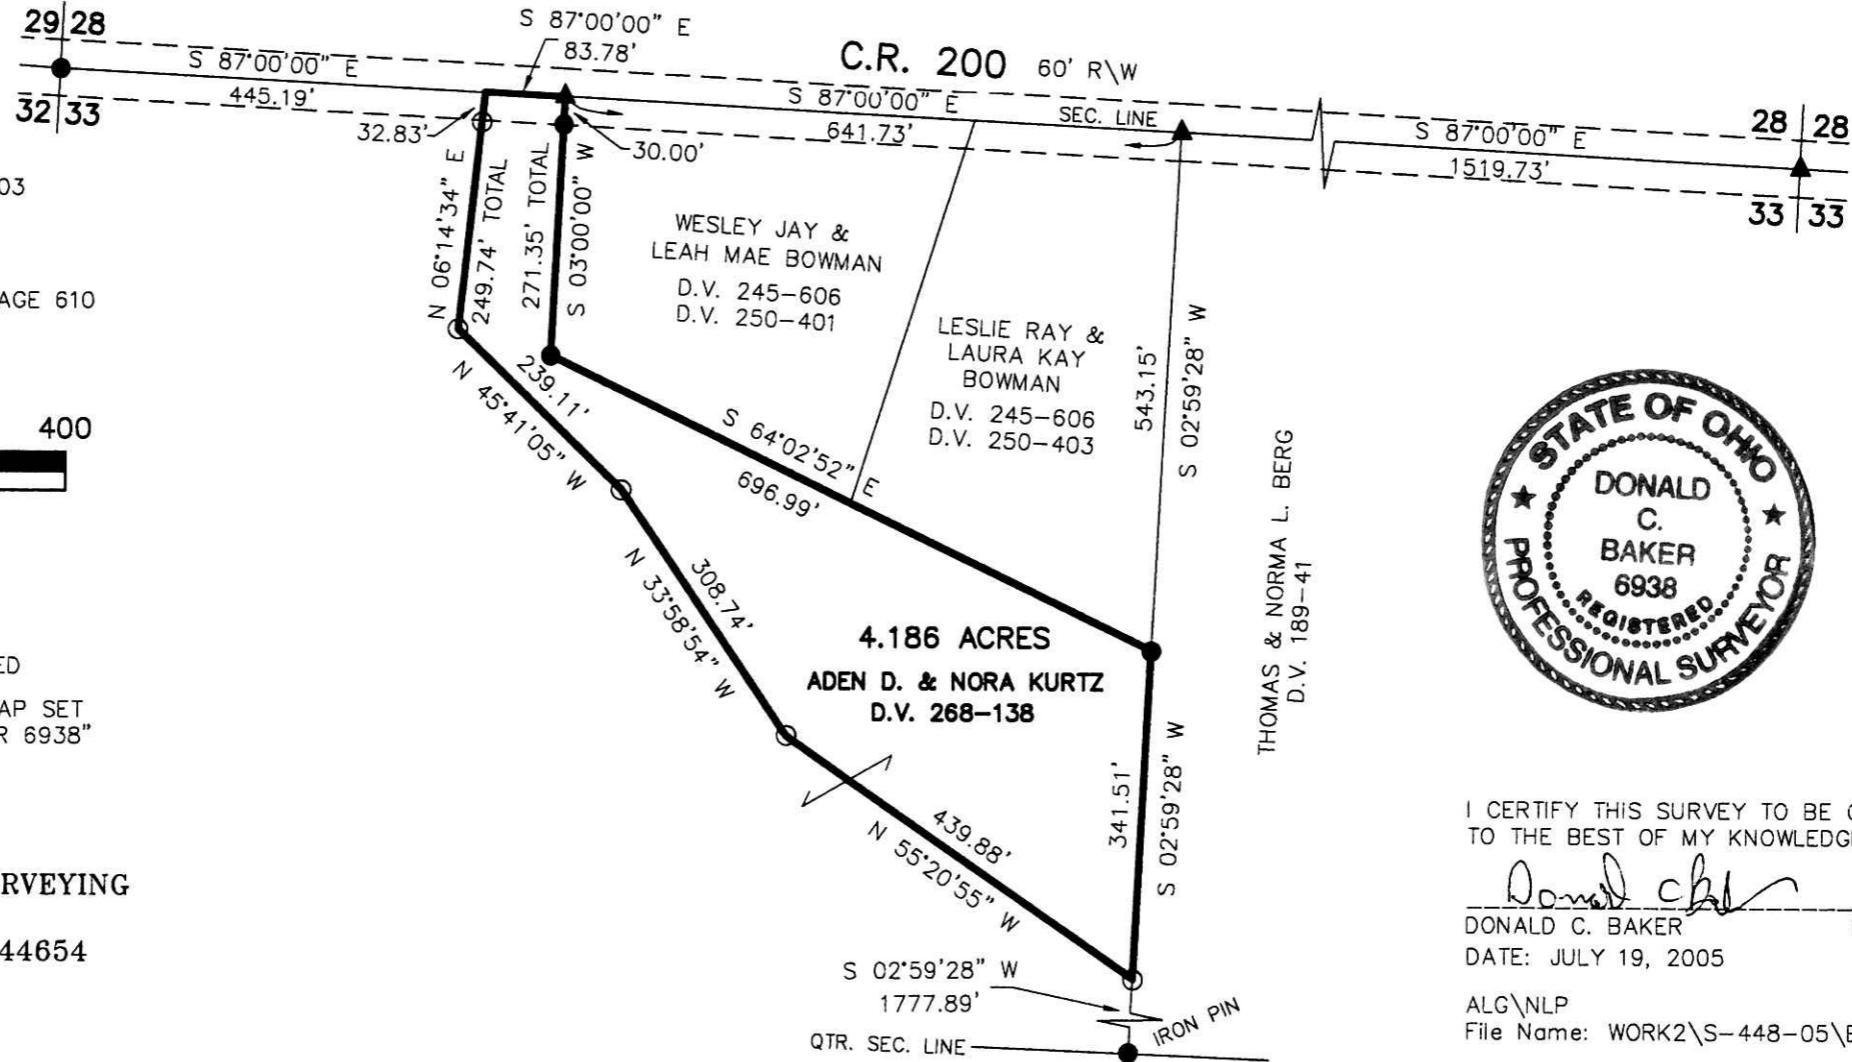

REFERENCES

- DEED VOL. 245 PAGE 606
- DEED VOL. 250 PAGES 401 & 403
- DEED VOL. 268 PAGE 138
- PLAT VOL. 12 PAGE 610
- BEARINGS FROM PLAT VOL 12 PAGE 610

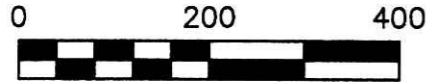

SCALE: 1"=200'

- ▲ R.R. SPIKE FOUND
- 5/8" REBAR FOUND UNLESS OTHERWISE NOTED
- 5/8" REBAR WITH I.D. CAP SET I.D. CAP MARKED "BAKER 6938"



DONALD C. BAKER SURVEYING
138 N. CLAY ST.
MILLERSBURG, OHIO, 44654
PH. 330-674-4788
FAX. 330-674-6027



Instrument 200500038950 OR Book Page 19 491

I CERTIFY THIS SURVEY TO BE CORRECT TO THE BEST OF MY KNOWLEDGE.

Donald C. Baker
DONALD C. BAKER P.S. 6938
DATE: JULY 19, 2005

ALG\NLP
File Name: WORK2\S-448-05\ERZ

PLAT APPROVED

9/1/2005