


SALT CREEK TOWNSHIP
S.E. QTR. SECTION 7
T-14 N; R-12 W
HOLMES COUNTY, OHIO

SURVEYED FOR: TIM FEIKERT

200500039417
Filed for Record in
HOLMES COUNTY, OH
SALLY MILLER
10-06-2005 At 12:14 pm.
SMALL PLAT 40.00
OR Book 19 Page 513 - 513
ORV 183 Page 249T

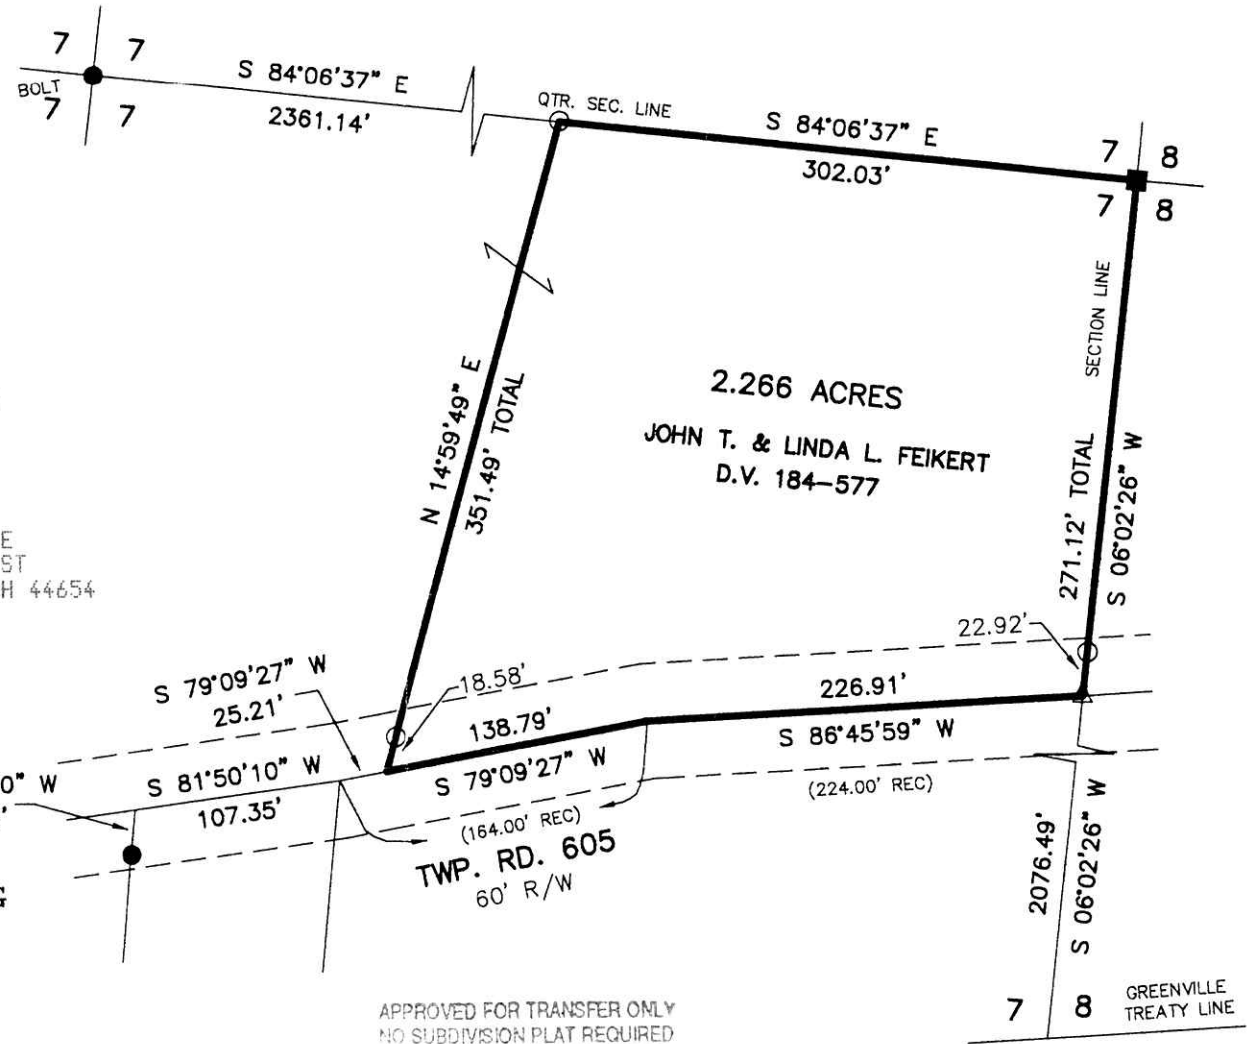

REFERENCES

- DEED VOL. 184 PAGE 577
- PLAT VOL. 7 PAGE 56
- PLAT VOL. 17 PAGES 480, 508 & 616
- BEARINGS FROM PLAT VOL 17 PAGE 470


200500039417
HEARTLAND TITLE
138 E JACKSON ST
MILLERSBURG, OH 44654



DONALD C. BAKER SURVEYING
138 N. CLAY ST.
MILLERSBURG, OHIO, 44654
PH. 330-674-4788
FAX. 330-674-6027

APPROVED FOR TRANSFER ONLY
NO SUBDIVISION PLAT REQUIRED
(O.R.C. 711.001 & 711.131)
Not for building unless
approved by Board of Health
PLANNING COMM.

10/3/05

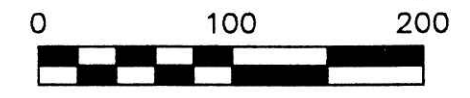

SCALE: 1"=100'

- STONE FOUND
- 5/8" REBAR FOUND UNLESS OTHERWISE NOTED
- △ R.R. SPIKE SET
- 5/8" REBAR WITH I.D. CAP SET I.D. CAP MARKED "BAKER 6938"



I CERTIFY THIS SURVEY TO BE CORRECT TO THE BEST OF MY KNOWLEDGE.

Jamie D. Darr
JAMIE D. DARR P.S. 7755
DATE: SEPT. 7, 2005

JDD\ALG
File Name: WORK2\S-575-05\ERZ

PLAT APPROVED

10/3/2005DB