

VILLAGE OF MILLERSBURG PART OF OUTLOT 45 HOLMES COUNTY, OHIO


SURVEYED FOR: PRIORITY LAND TITLE AGENCY

REFERENCES

DEED VOL. 236 PAGE 89
DEED VOL. 241 PAGE 603

O.R. VOL. 1 PAGE 821
O.R. VOL. 68 PAGE 303
PLAT VOL. 12 PAGE 117
PLAT VOL. 16 PAGE 634


BEARINGS FROM PLAT VOL. 5 PAGE 193

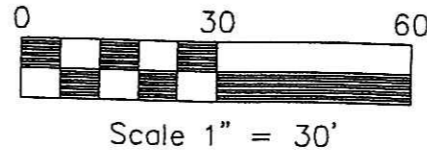

- STONE FOUND
- 5/8" REBAR FOUND
UNLESS OTHERWISE NOTED
- 5/8" REBAR WITH ID CAP SET
ID CAP MARKED "BAKER 6938"

200500039720
PRIORITY
LAND TITLE
FAIRLAWN, OH

200500039720
Filed for Record in
HOLMES COUNTY, OH
SALLY MILLER
10-19-2005 At 12:56 pm.
SMALL FLAT 40.00
OR Book 19 Page 525 - 525
ORV 184 page 503

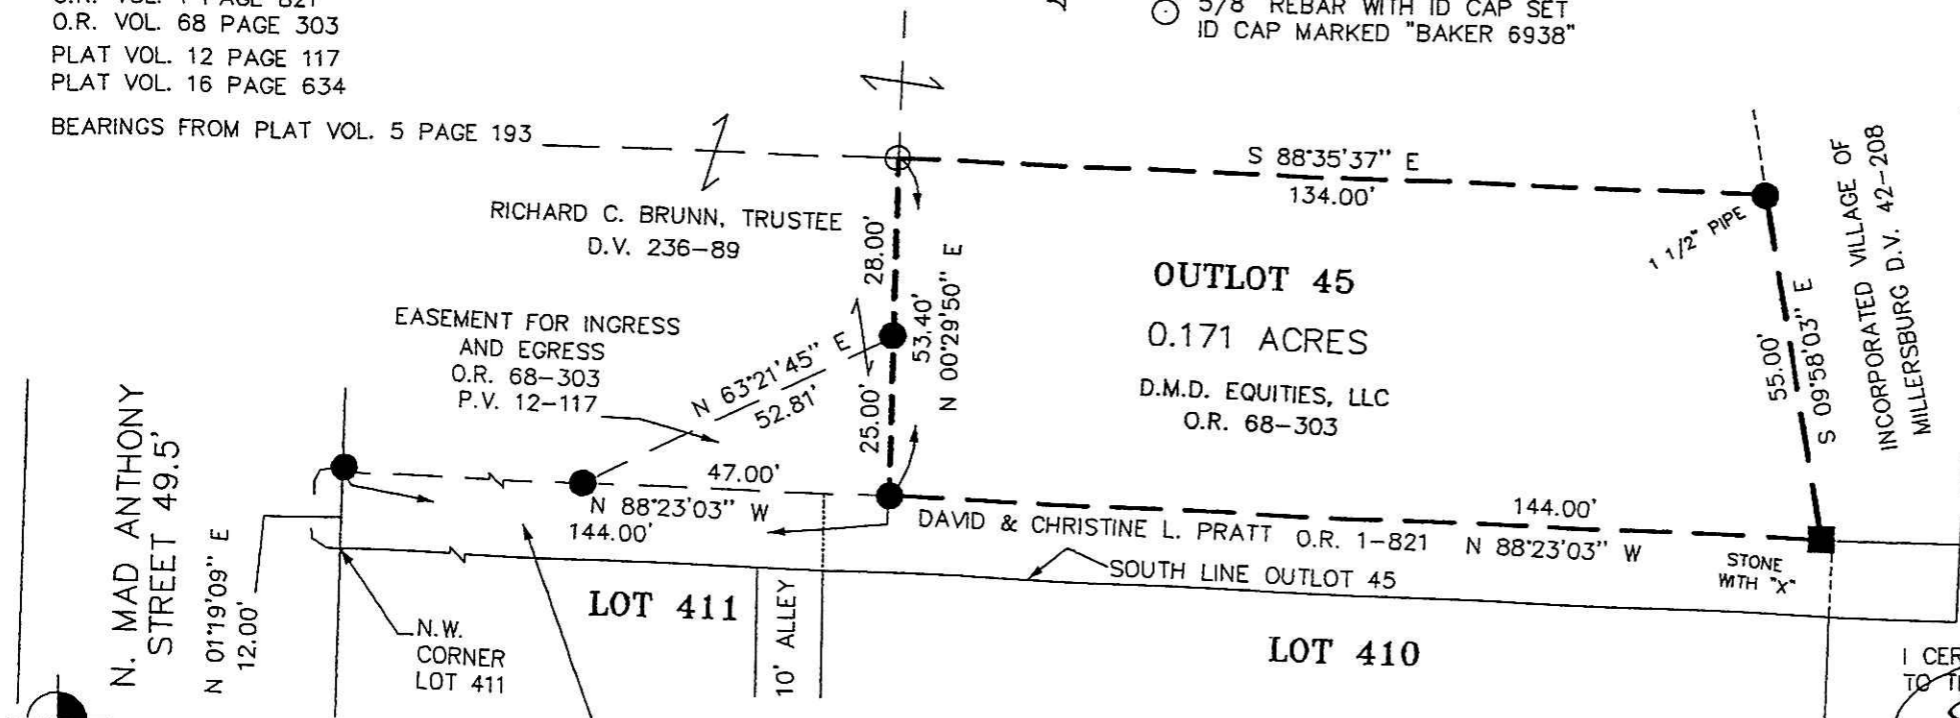

I CERTIFY THIS SURVEY TO BE CORRECT
TO THE BEST OF MY KNOWLEDGE.

J. D. Darr
JAMIE D. DARR P.S. 7755

DATE: AUG. 3, 2005

JDD\NLP
File Name: C:\JOBS1\S-523-05\ERZ
S-3: S-130-05

PLAT APPROVED

10/5/2005

N. MAD ANTHONY STREET 49.5'
N 01°19'09" E 12.00'
N.W. CORNER LOT 411
DONALD C. BAKER SURVEYING
138 N. CLAY ST.
MILLERSBURG, OHIO 44654
PH. 330-674-4788
FAX. 330-674-6027

GERALD SCOTT &
CHERYL LYNN GALBRAITH
D.V. 257-386

WOOSTER ROAD
S.R. 83
INCORPORATED VILLAGE OF
MILLERSBURG D.V. 42-208