




- P.K. NAIL FOUND
- ▲ R.R. SPIKE FOUND
- 5/8" REBAR FOUND
- STONE FOUND
- 5/8" REBAR WITH I.D. CAP SET
I.D. CAP MARKED "BAKER 6938"

SALT CREEK TOWNSHIP
3RD. QTR., LOTS 17, 18 & 19
T-10 N; R-5 W
HOLMES COUNTY, OHIO
SURVEYED FOR: LIZZIE KEIM

Instrument Book Page
200500039748 DR 19 527

200500039748
Filed for Record in
HOLMES COUNTY, OH
SALLY MILLER
10-20-2005 At 12:54 pm.
PLAT MED 43.20
DR Book 19 Page 527 - 527
ORV 184 pages 631 + 633

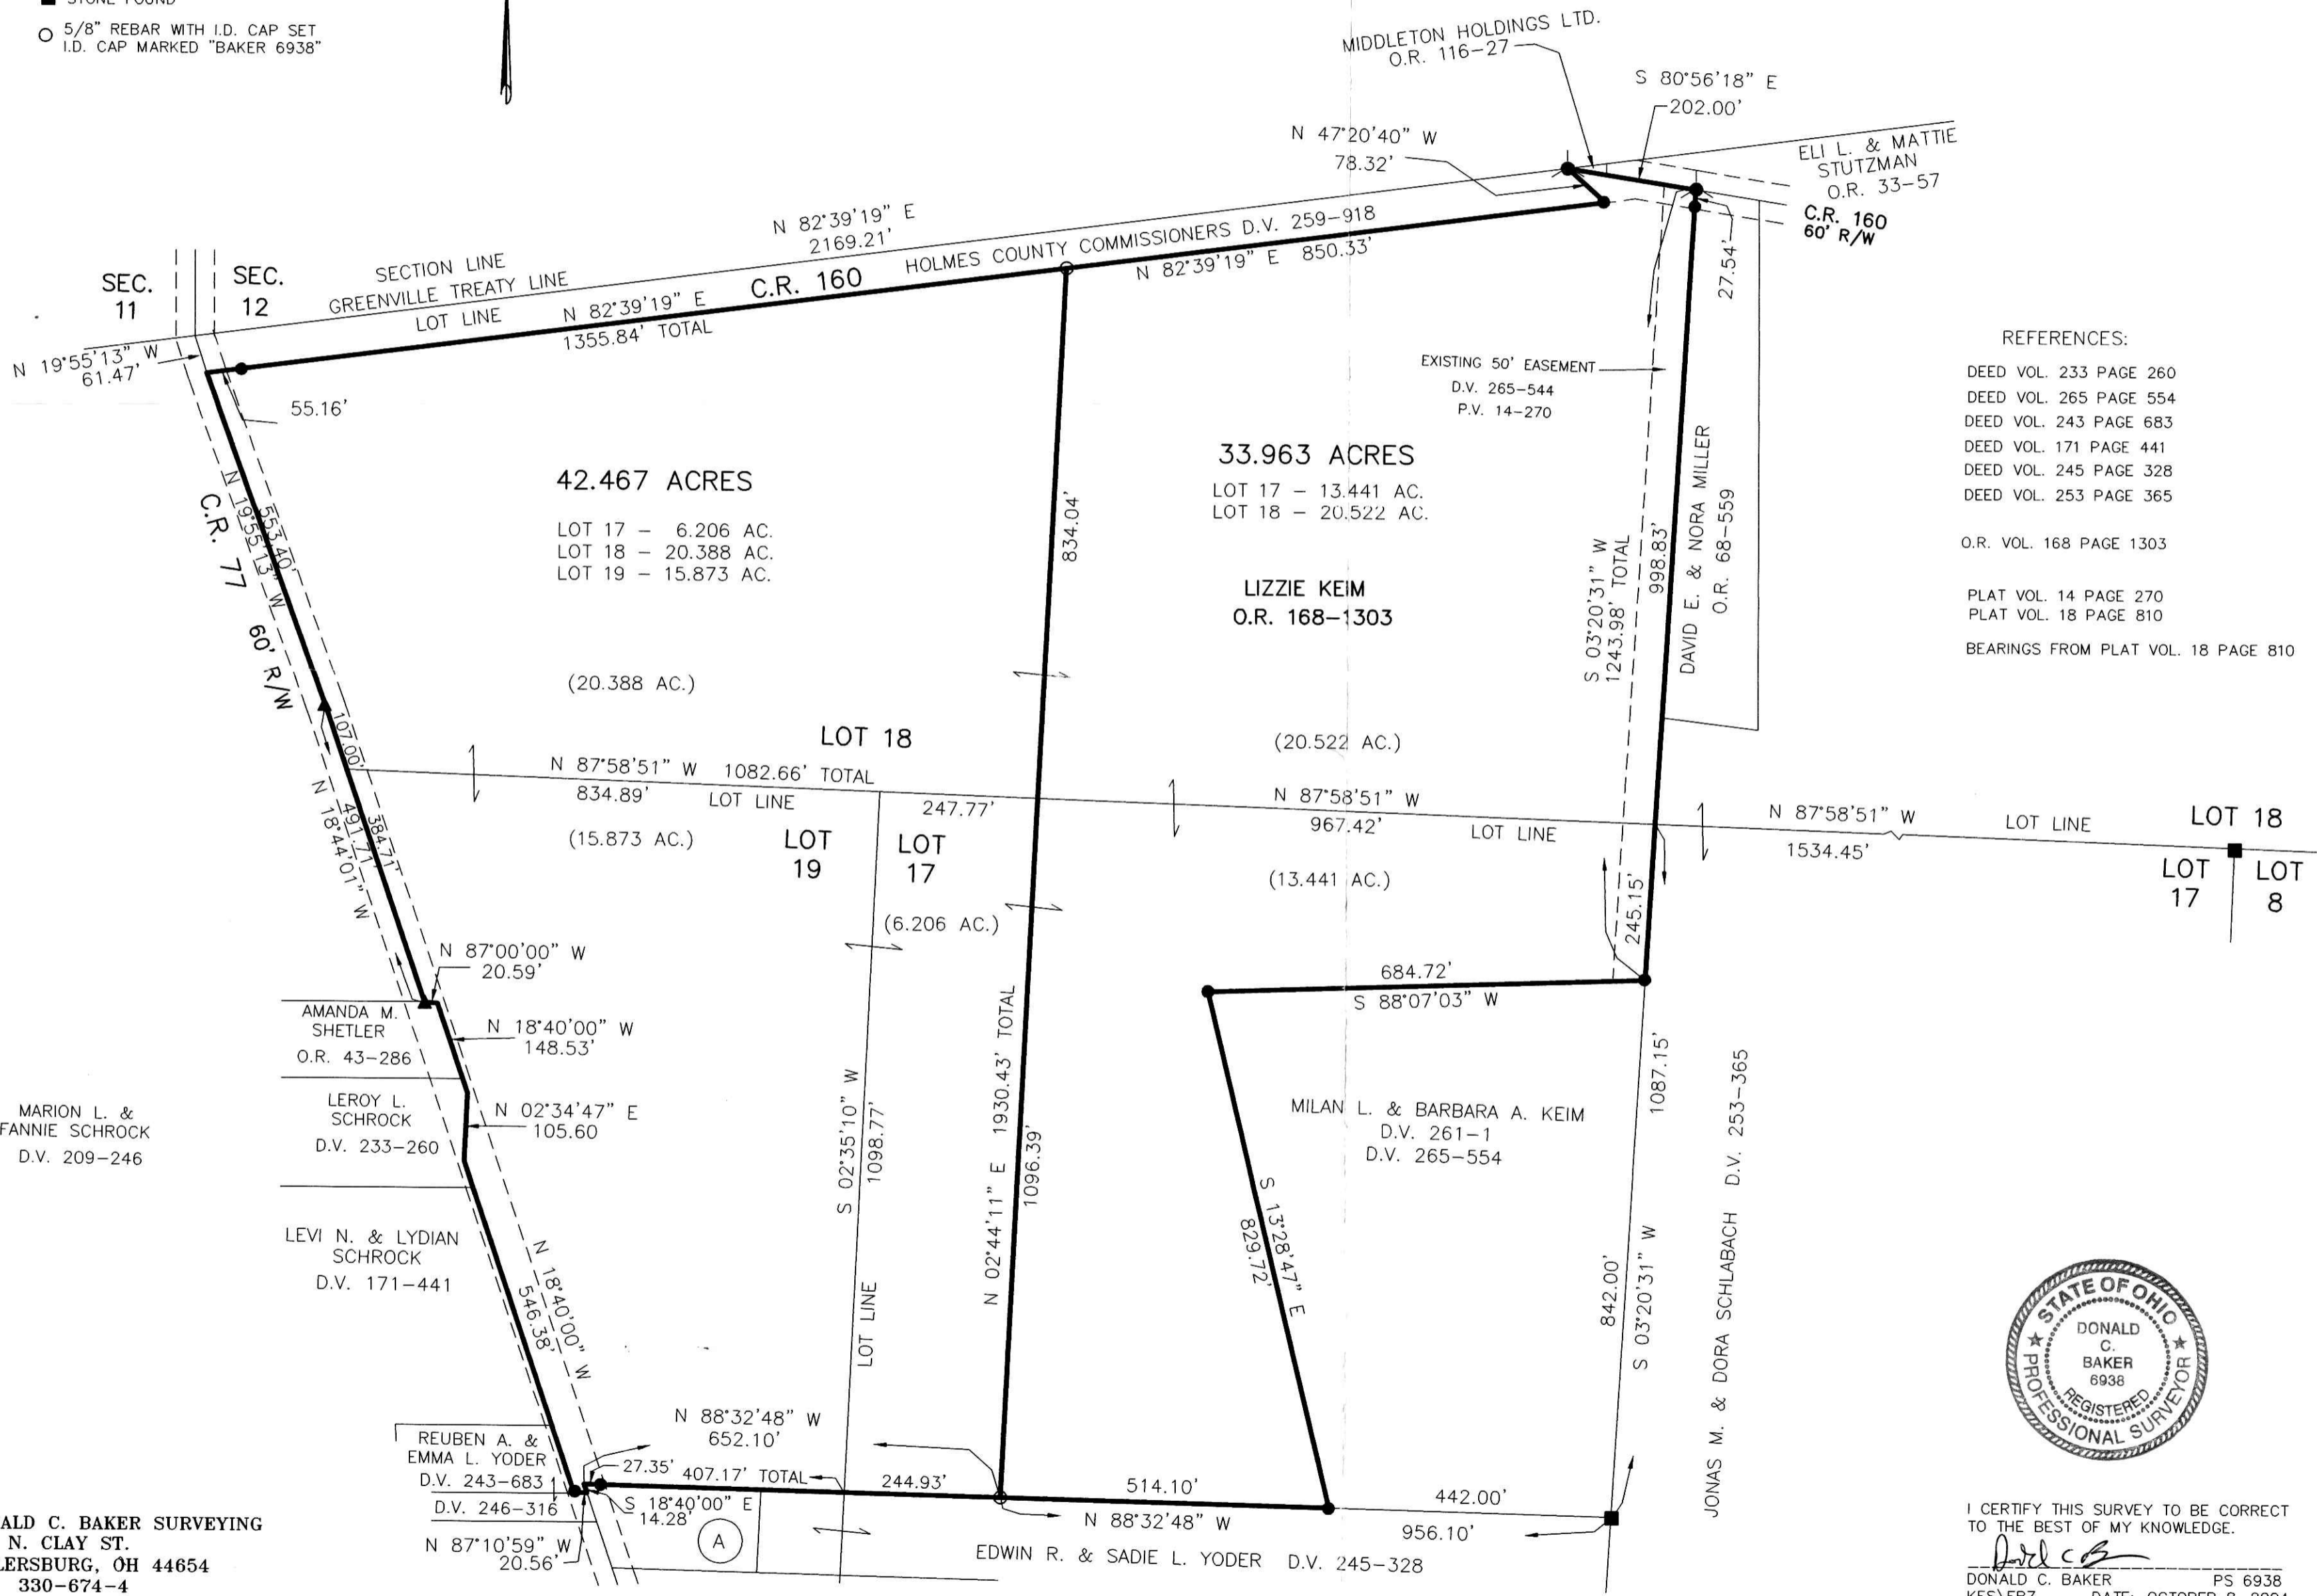

- REFERENCES:
- DEED VOL. 233 PAGE 260
 - DEED VOL. 265 PAGE 554
 - DEED VOL. 243 PAGE 683
 - DEED VOL. 171 PAGE 441
 - DEED VOL. 245 PAGE 328
 - DEED VOL. 253 PAGE 365
 - O.R. VOL. 168 PAGE 1303
 - PLAT VOL. 14 PAGE 270
 - PLAT VOL. 18 PAGE 810
 - BEARINGS FROM PLAT VOL. 18 PAGE 810

200500039748
THOMAS D.
GINDLESBERGER ATTY
MILLERSBURG, OH

(A) MARION L. & FANNIE SCHROCK
D.V. 209-246

DONALD C. BAKER SURVEYING
138 N. CLAY ST.
MILLERSBURG, OH 44654
PH. 330-674-4



I CERTIFY THIS SURVEY TO BE CORRECT TO THE BEST OF MY KNOWLEDGE.
Donald C. Baker
DONALD C. BAKER PS 6938
KES/ERZ DATE: OCTOBER 8, 2004
File Name: C:\JOBS\S-715-04\MLD

PLAT APPROVED
10/11/2005