



BERLIN TOWNSHIP
N.W. QTR. SECTION 18
T-9 N; R-6 W
HOLMES COUNTY, OHIO

SURVEYED FOR: SAM ERB

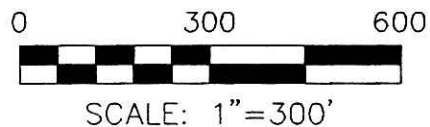

- STONE FOUND
- ▲ R.R. SPIKE FOUND
- 5/8" REBAR FOUND
UNLESS OTHERWISE NOTED
- 5/8" REBAR WITH I.D. CAP SET
I.D. CAP MARKED "BAKER 6938"

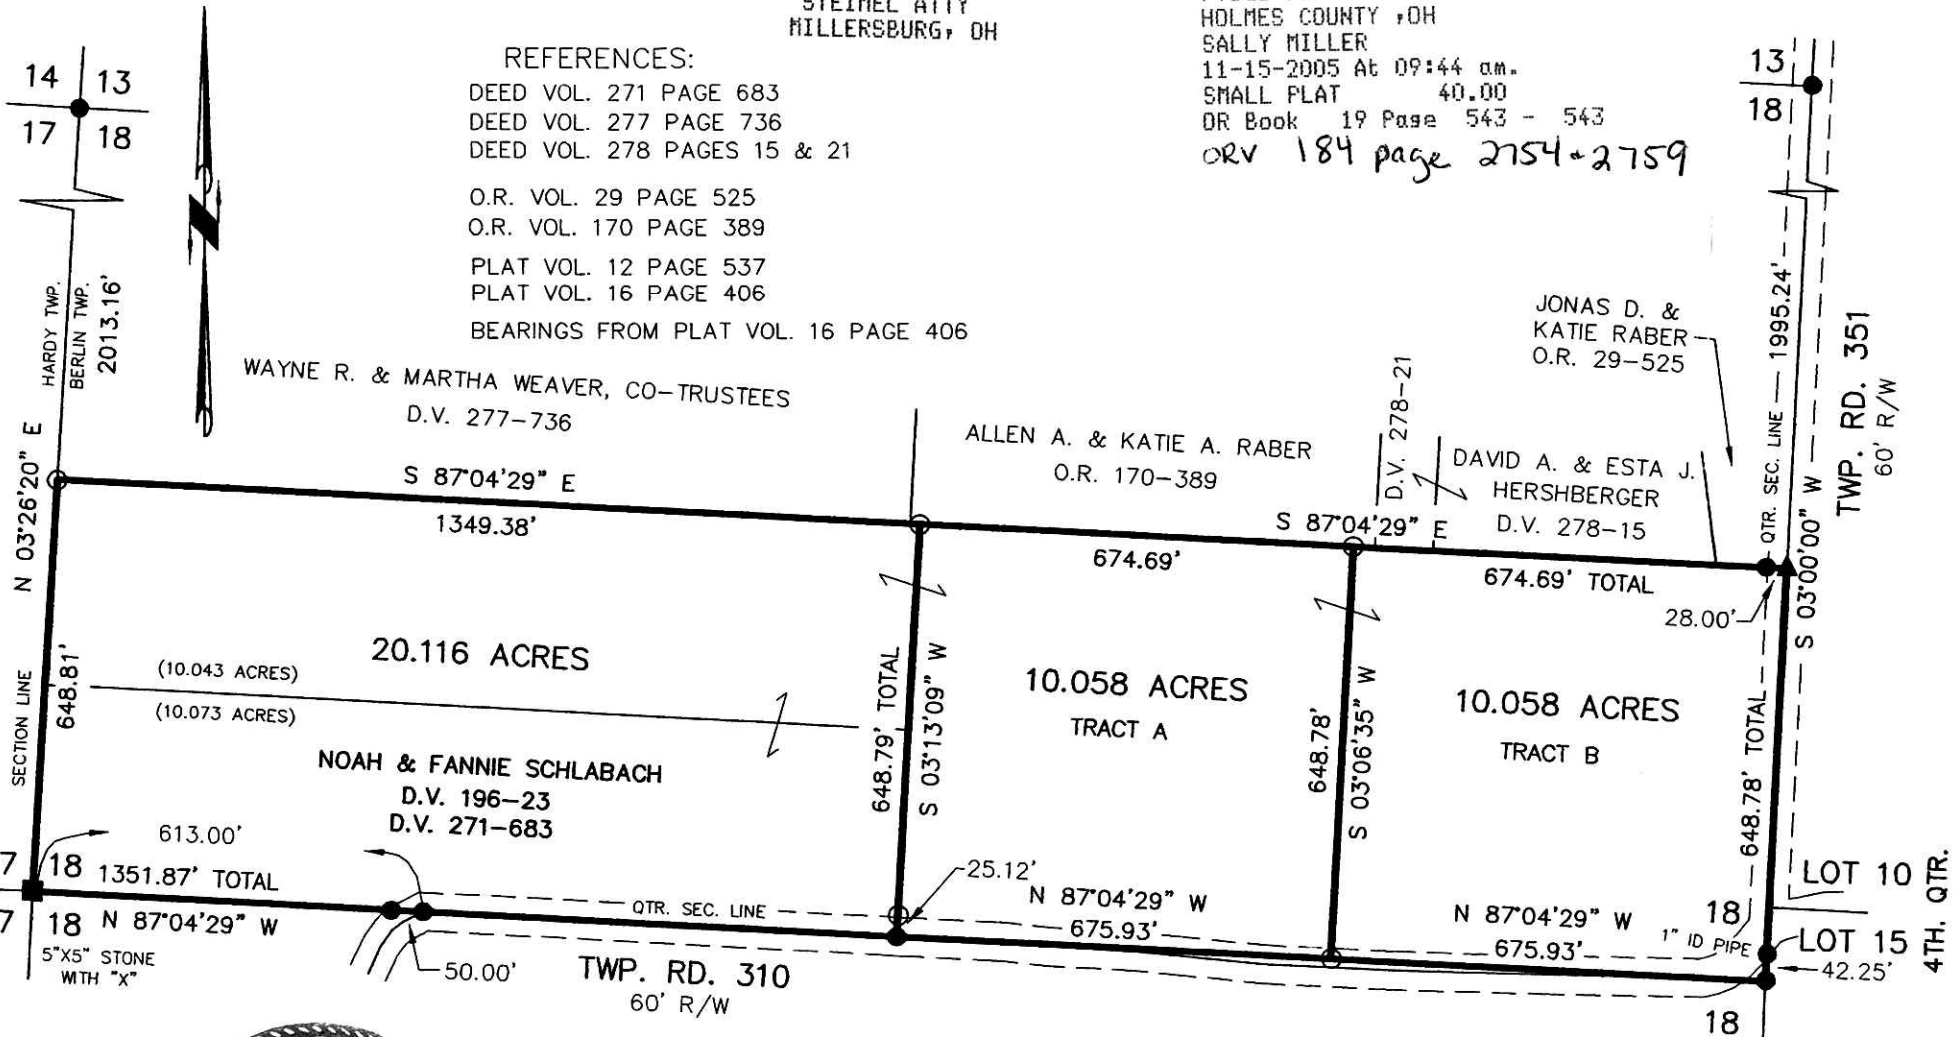

200500040226
SAMUEL M
STEIMEL ATTY
MILLERSBURG, OH

200500040226
Filed for Record in
HOLMES COUNTY, OH
SALLY MILLER
11-15-2005 At 09:44 am.
SMALL PLAT 40.00
OR Book 19 Page 543 - 543
ORV 184 page 2754+2759

REFERENCES:
DEED VOL. 271 PAGE 683
DEED VOL. 277 PAGE 736
DEED VOL. 278 PAGES 15 & 21

O.R. VOL. 29 PAGE 525
O.R. VOL. 170 PAGE 389

PLAT VOL. 12 PAGE 537
PLAT VOL. 16 PAGE 406

BEARINGS FROM PLAT VOL. 16 PAGE 406



I CERTIFY THIS SURVEY TO BE CORRECT
TO THE BEST OF MY KNOWLEDGE.

Donald C. Baker
DONALD C. BAKER PS 6938

DATE: AUG. 18, 2005
KES\NLP
File Name: C:\WORK\S-497-05\ERZ



DONALD C. BAKER SURVEYING
138 N. CLAY ST.
MILLERSBURG, OH 44654
PH. 330-674-4788
FAX: 330-674-6027

PLAT APPROVED

10/7/2005-B