


WALNUT CREEK TOWNSHIP
S.W. QTR. SECTION 3
T-9 N; R-5 W
HOLMES COUNTY, OHIO

SURVEYED FOR: ADEN YODER

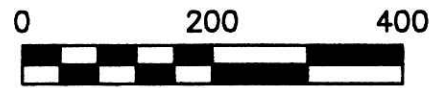


SCALE: 1"=200'

- 5/8" REBAR FOUND UNLESS OTHERWISE NOTED
- ▲ R.R. SPIKE FOUND
- STONE FOUND
- 5/8" REBAR WITH I.D. CAP SET I.D. CAP MARKED "BAKER 6938"
- △ R.R. SPIKE SET

REFERENCES

- DEED VOL. 235 PAGE 41
- O.R. VOL. 96 PAGE 708
- O.R. VOL. 109 PAGE 574
- PLAT VOL. 18 PAGE 154
- PLAT VOL. 18 PAGE 256

BEARINGS FROM PLAT VOL 18 PAGE 256

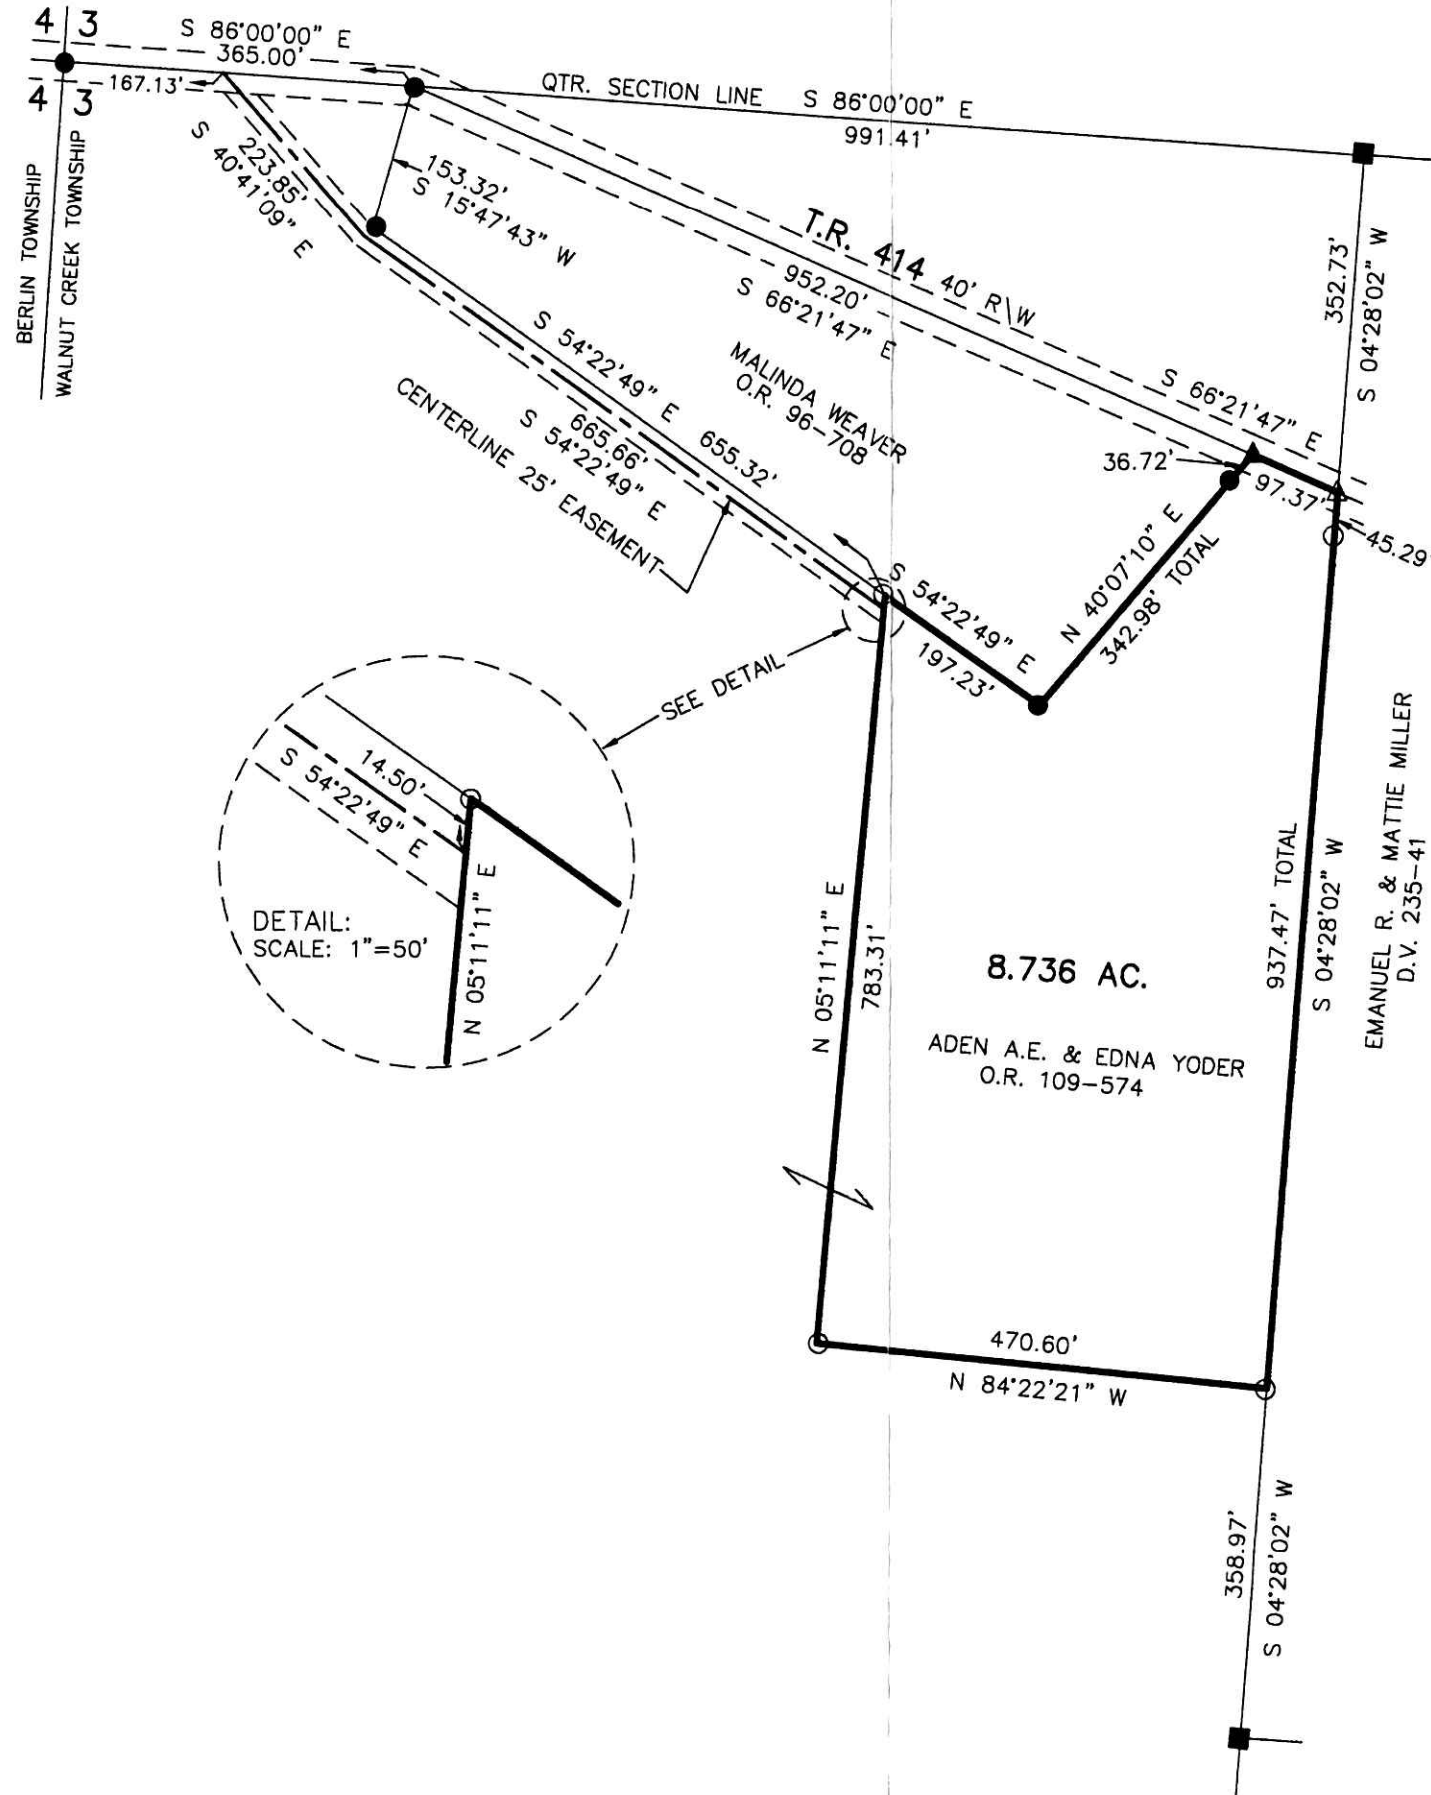

200500040416
 Filed for Record in
 HOLMES COUNTY, OH
 SALLY MILLER
 11-28-2005 At 01:41 PM.
 SMALL PLAT 40.00
 DR Book 19 Page 555 - 555
 ORV 185 page 12

200500040416
 PAUL A
 MILLER LAW
 MILLERSBURG, OH



I CERTIFY THIS SURVEY TO BE CORRECT TO THE BEST OF MY KNOWLEDGE.


Donald C Baker
 DONALD C. BAKER P.S. 6938
 DATE: OCT. 25, 2005

FDB\AEG
 File Name: WORK2\S-698-05

Instrument Book Page
200500040416 DR 19 555

PLAT APPROVED

11/3/2005


 DONALD C. BAKER SURVEYING
 138 N. CLAY ST.
 MILLERSBURG, OHIO, 44654
 PH. 330-674-4788
 FAX. 330-674-6027