

KNOX TOWNSHIP
S.W. QTR. SECTION 20
T-17 N; R-14 W

1ST. QTR., LOTS 4 & 20
T-9 N; R-9 W
HOLMES COUNTY, OHIO

SURVEYED FOR:
THE LAND COLLECTIVE GENERAL PARTNERSHIP

REFERENCES:
O.R. VOL. 180 PAGE 1903
O.R. VOL. 172 PAGE 1123
O.R. VOL. 174 PAGE 2294
O.R. VOL. 183 PAGE 1579
O.R. VOL. 74 PAGE 373
O.R. VOL. 64 PAGE 131
O.R. VOL. 140 PAGE 330
PLAT VOL. 17 PAGE 724
PLAT VOL. 19 PAGE 540
PLAT VOL. 15 PAGE 71
PLAT VOL. 10 PAGE 12
PLAT VOL. 18 PAGE 536
PLAT VOL. 19 PAGE 544

BEARINGS FROM
PLAT VOL. 15 PAGE 71


Instrument Book Page
200500040575 DR 19 561

200500040575
Filed for Record in
HOLMES COUNTY, OH
SALLY MILLER
12-06-2005 At 02:58 pm.
PLAT MED 43.20
DR Book 19 Page 561 - 561
CR v 185 page 836

200500040575
MILLER, MAST
& MASON, LTD




- STONE FOUND
- 5/8" REBAR FOUND UNLESS OTHERWISE NOTED
- 5/8" REBAR WITH I.D. CAP SET I.D. CAP MARKED "BAKER 6938"

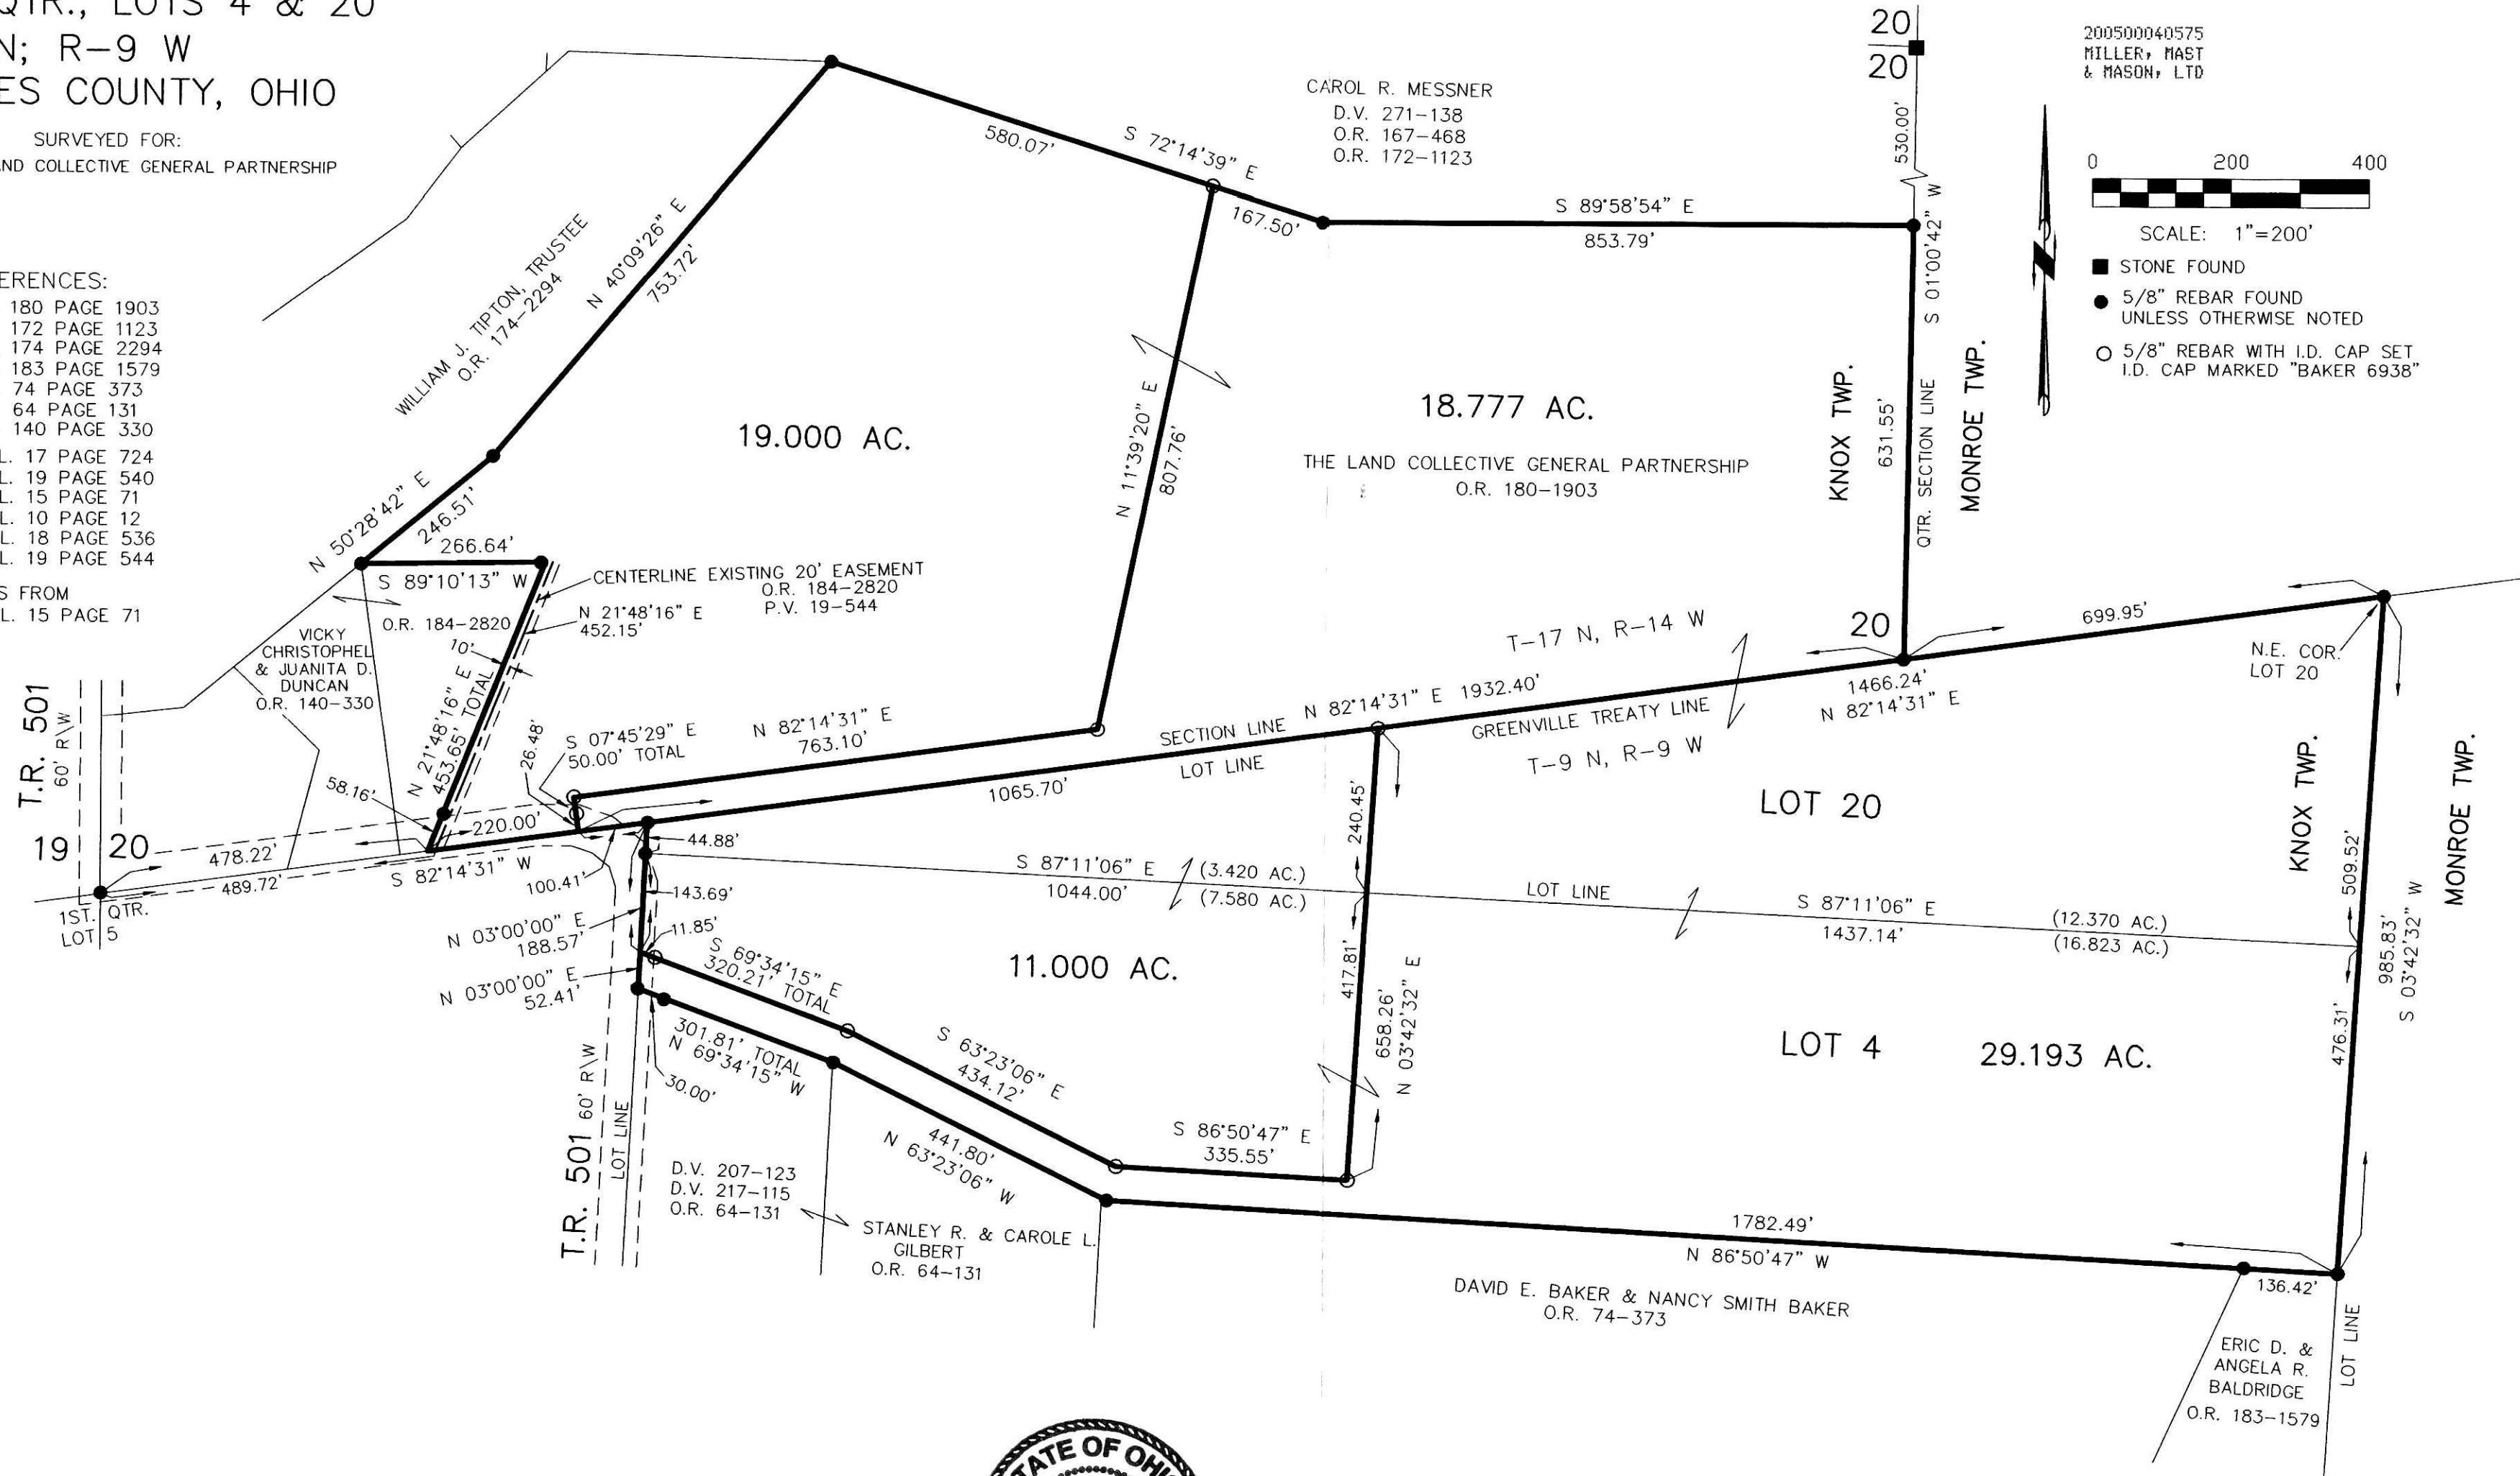

I CERTIFY THIS SURVEY TO BE CORRECT
TO THE BEST OF MY KNOWLEDGE.

Donald C. Baker
DONALD C. BAKER PS 6938
FDB\AEG DATE: NOV. 17, 2005
File Name: C:\JOBS\S-749-05

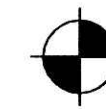

DONALD C. BAKER SURVEYING
138 N. CLAY ST.
MILLERSBURG, OH 44654
PH. 330-674-4788
FAX: 330-674-6027

PLAT APPROVED

12/1/2005