

WALNUT CREEK TOWNSHIP
1ST. QTR., LOT 8
T-9 N; R-5 W
HOLMES COUNTY, OHIO

SURVEYED FOR: DENNIS HERSHBERGER



SCALE: 1"=200'

- STONE FOUND
- 5/8" REBAR FOUND
- 5/8" REBAR WITH I.D. CAP SET I.D. CAP MARKED "BAKER 6938"

REFERENCES:


- DEED VOL. 267 PAGE 146
- DEED VOL. 261 PAGE 1017
- DEED VOL. 261 PAGE 1017
- PLAT VOL. 9 PAGE 84
- PLAT VOL. 14 PAGE 693
- BEARINGS FROM PLAT VOL. 14 PAGE 693

(A) DENNIS L. & SARAH A. HERSHBERGER
D.V. 267-146




I CERTIFY THIS SURVEY TO BE CORRECT TO THE BEST OF MY KNOWLEDGE.

Donald C. Baker
DONALD C. BAKER PS 6938
KES\ERZ DATE: OCTOBER 28, 2005
File Name: C:\WORK\S-669-05\MLD

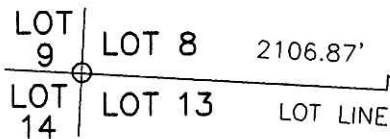

DONALD C. BAKER SURVEYING
138 N. CLAY ST.
MILLERSBURG, OH 44654
PH. 330-674-4788
FAX: 330-674-6027

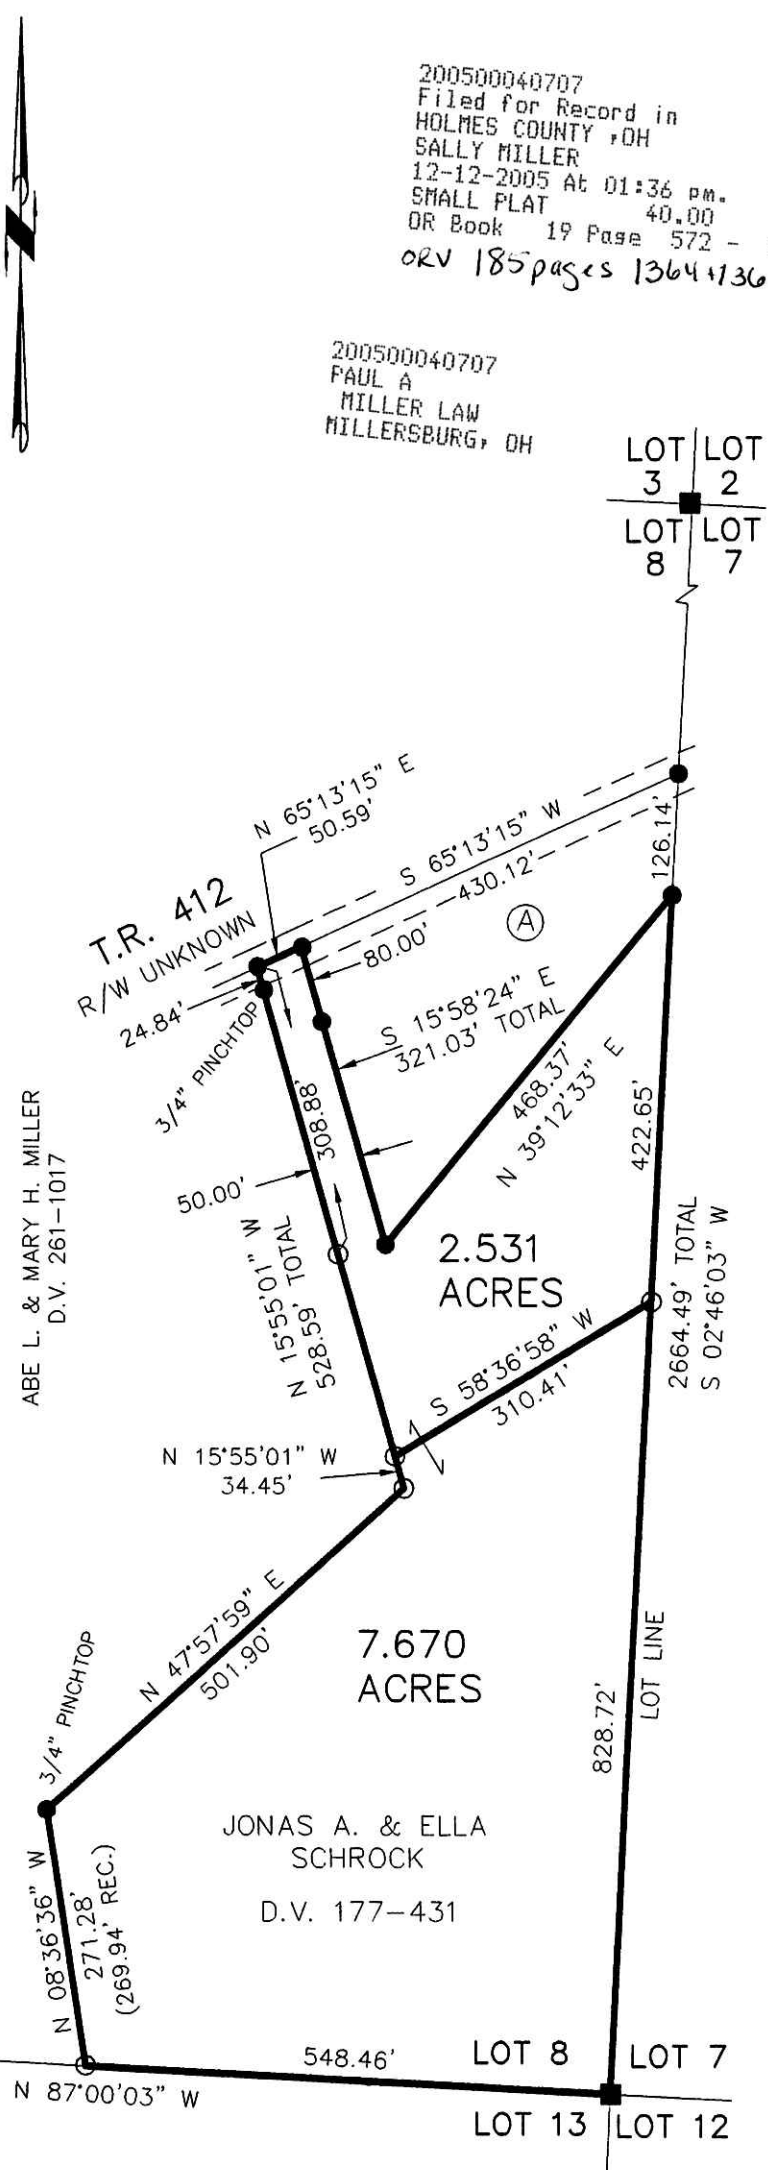

200500040707
Filed for Record in
HOLMES COUNTY, OH
SALLY MILLER
12-12-2005 At 01:36 pm.
SMALL PLAT 40.00
OR Book 19 Page 572 - 572
ORV 185 pages 1364+1366

200500040707
PAUL A
MILLER LAW
MILLERSBURG, OH

PLAT APPROVED

11/22/2005 B