

RESURVEY OF DEED VOL. 238 PAGE 59
 VILLAGE OF MILLERSBURG
 PART OF LOTS 408 & 409
 HOLMES COUNTY OHIO

SURVEYED FOR: FOREMAN ESTATE


200500040767
 ROBERT
 RINFRET ATTY
 MILLERSBURG, OH

VOL 0019 PAGE 575

200500040767
 Filed for Record in
 HOLMES COUNTY, OH
 SALLY MILLER
 12-14-2005 At 03:10 pm.
 SMALL PLAT 40.00
 OR Book 19 Page 575 - 575
 ORV 185 page 1594

REFERENCES


- DEED VOL. 236 PAGE 485
- DEED VOL. 238 PAGE 59
- DEED VOL. 266 PAGE 913
- O.R. VOL. 20 PAGE 952
- PLAT VOL. 12 PAGE 65
- PLAT VOL. 16 PAGE 634
- BEARINGS FROM PLAT VOL. 5 PAGE 193

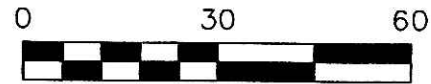

SCALE: 1"=30'

- STONE FOUND WITH "X"
- 5/8" REBAR FOUND UNLESS OTHERWISE NOTED
- 5/8" REBAR SET WITH I.D. CAP I.D. CAP MARKED "BAKER 6938"

NOTE:
 THE HEREON SHOWN EASEMENT IS TO EXIST FOR A PERIOD OF TIME SO LONG AS THE NORTH HALF OF THE JOINT GARAGE ON LOT 408 REMAINS STANDING AS NOW LOCATED. SEE O.R. VOL.184 PG. 430.

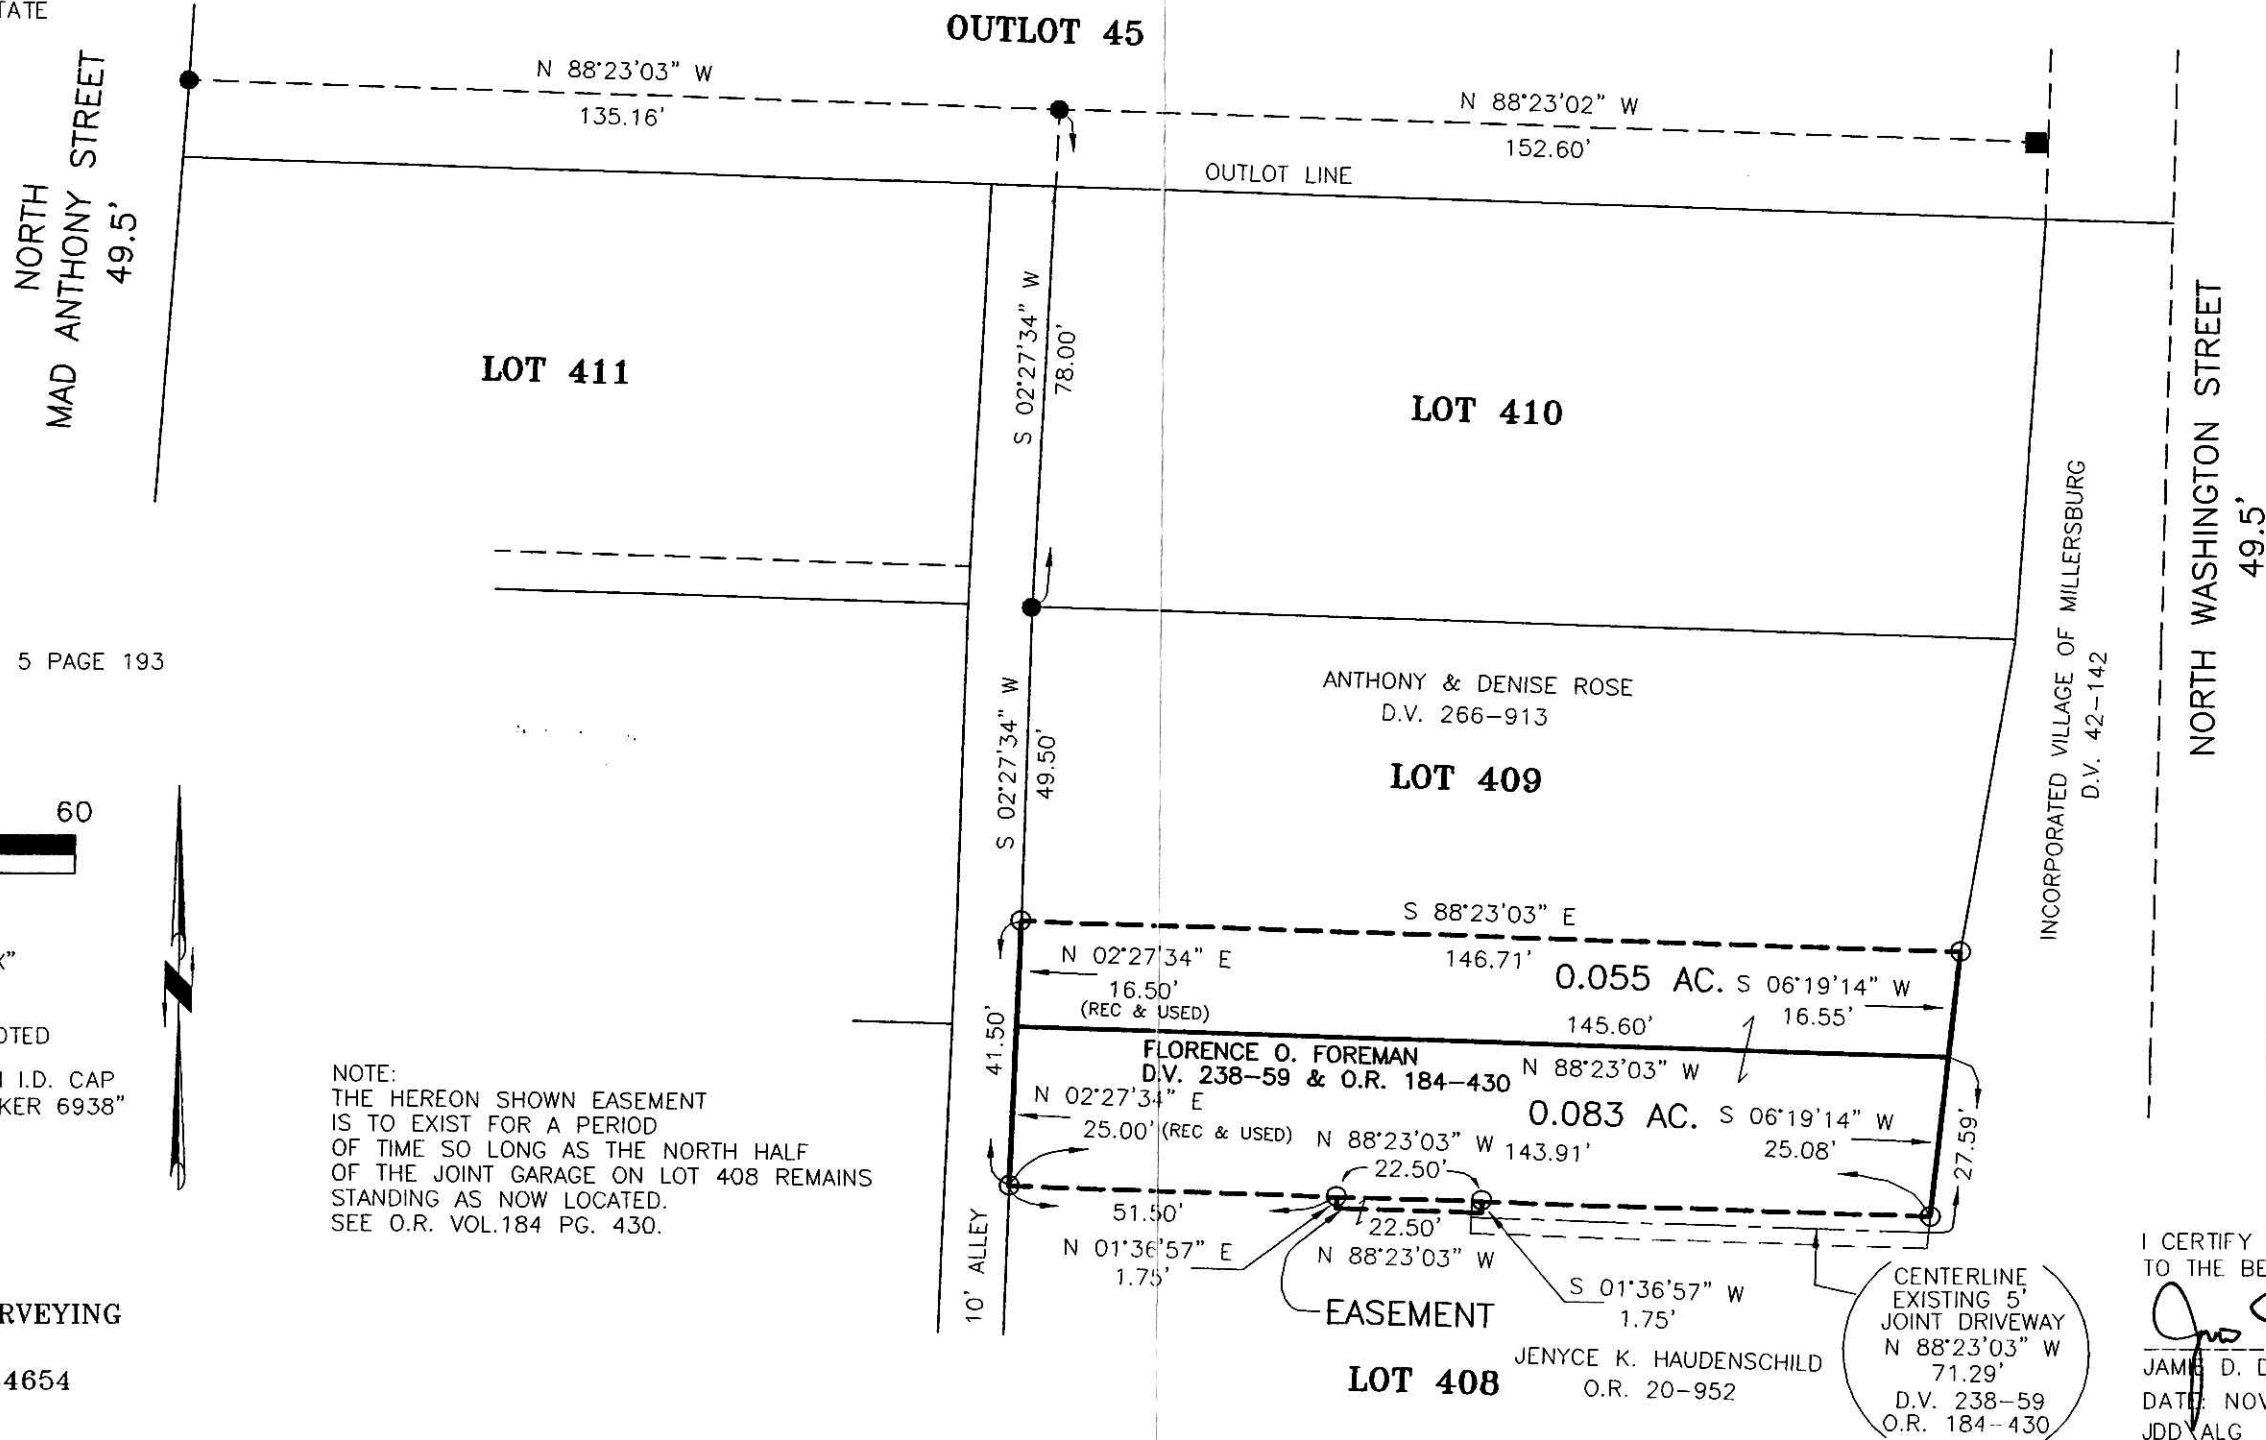

DONALD C. BAKER SURVEYING
 138 N. CLAY STREET
 MILLERSBURG, OHIO 44654
 PH. 330-674-4788
 FAX 330-674-6027



I CERTIFY THIS SURVEY TO BE CORRECT TO THE BEST OF MY KNOWLEDGE.

J. D. Darr
 JAMIE D. DARR P.S. 7755
 DATE: NOV. 1, 2005
 JDD/ALG
 FILE NAME: WORK3\S-710-05\ERZ

PLAT APPROVED

12/2/2005

Instrument 200500040767 OR Book Page 19 575