

PAINT TOWNSHIP
S.E. QTR. SECTION 26
T-15 N; R-11 W
HOLMES COUNTY, OHIO

SURVEYED FOR: JOE MILLER

200500041074
Filed for Record in
HOLMES COUNTY, OH
SALLY MILLER
12-29-2005 At 04:17 pm.
SMALL PLAT 40.00
OR Book 19 Page 592 - 592
Orv 185 page 2938



SCALE: 1"=200'

- STONE FOUND
- ▲ R.R. SPIKE FOUND
- 5/8" REBAR FOUND
- △ R.R. SPIKE SET
- 5/8" REBAR WITH I.D. CAP SET
I.D. CAP MARKED "BAKER 6938"

REFERENCES:

- DEED VOL. 273 PAGE 644
- DEED VOL. 161 PAGE 585
- PLAT VOL. 17 PAGE 760
- BEARINGS FROM PLAT VOL. 17 PAGE 760




I CERTIFY THIS SURVEY TO BE CORRECT
TO THE BEST OF MY KNOWLEDGE.

Donald C. Baker
DONALD C. BAKER PS 6938
KES\AEG DATE: NOVEMBER 10, 2005
File Name: C:\WORK\S-723-05\MLD



DONALD C. BAKER SURVEYING
138 N. CLAY ST.
MILLERSBURG, OH 44654
PH. 330-674-4788
FAX: 330-674-6027

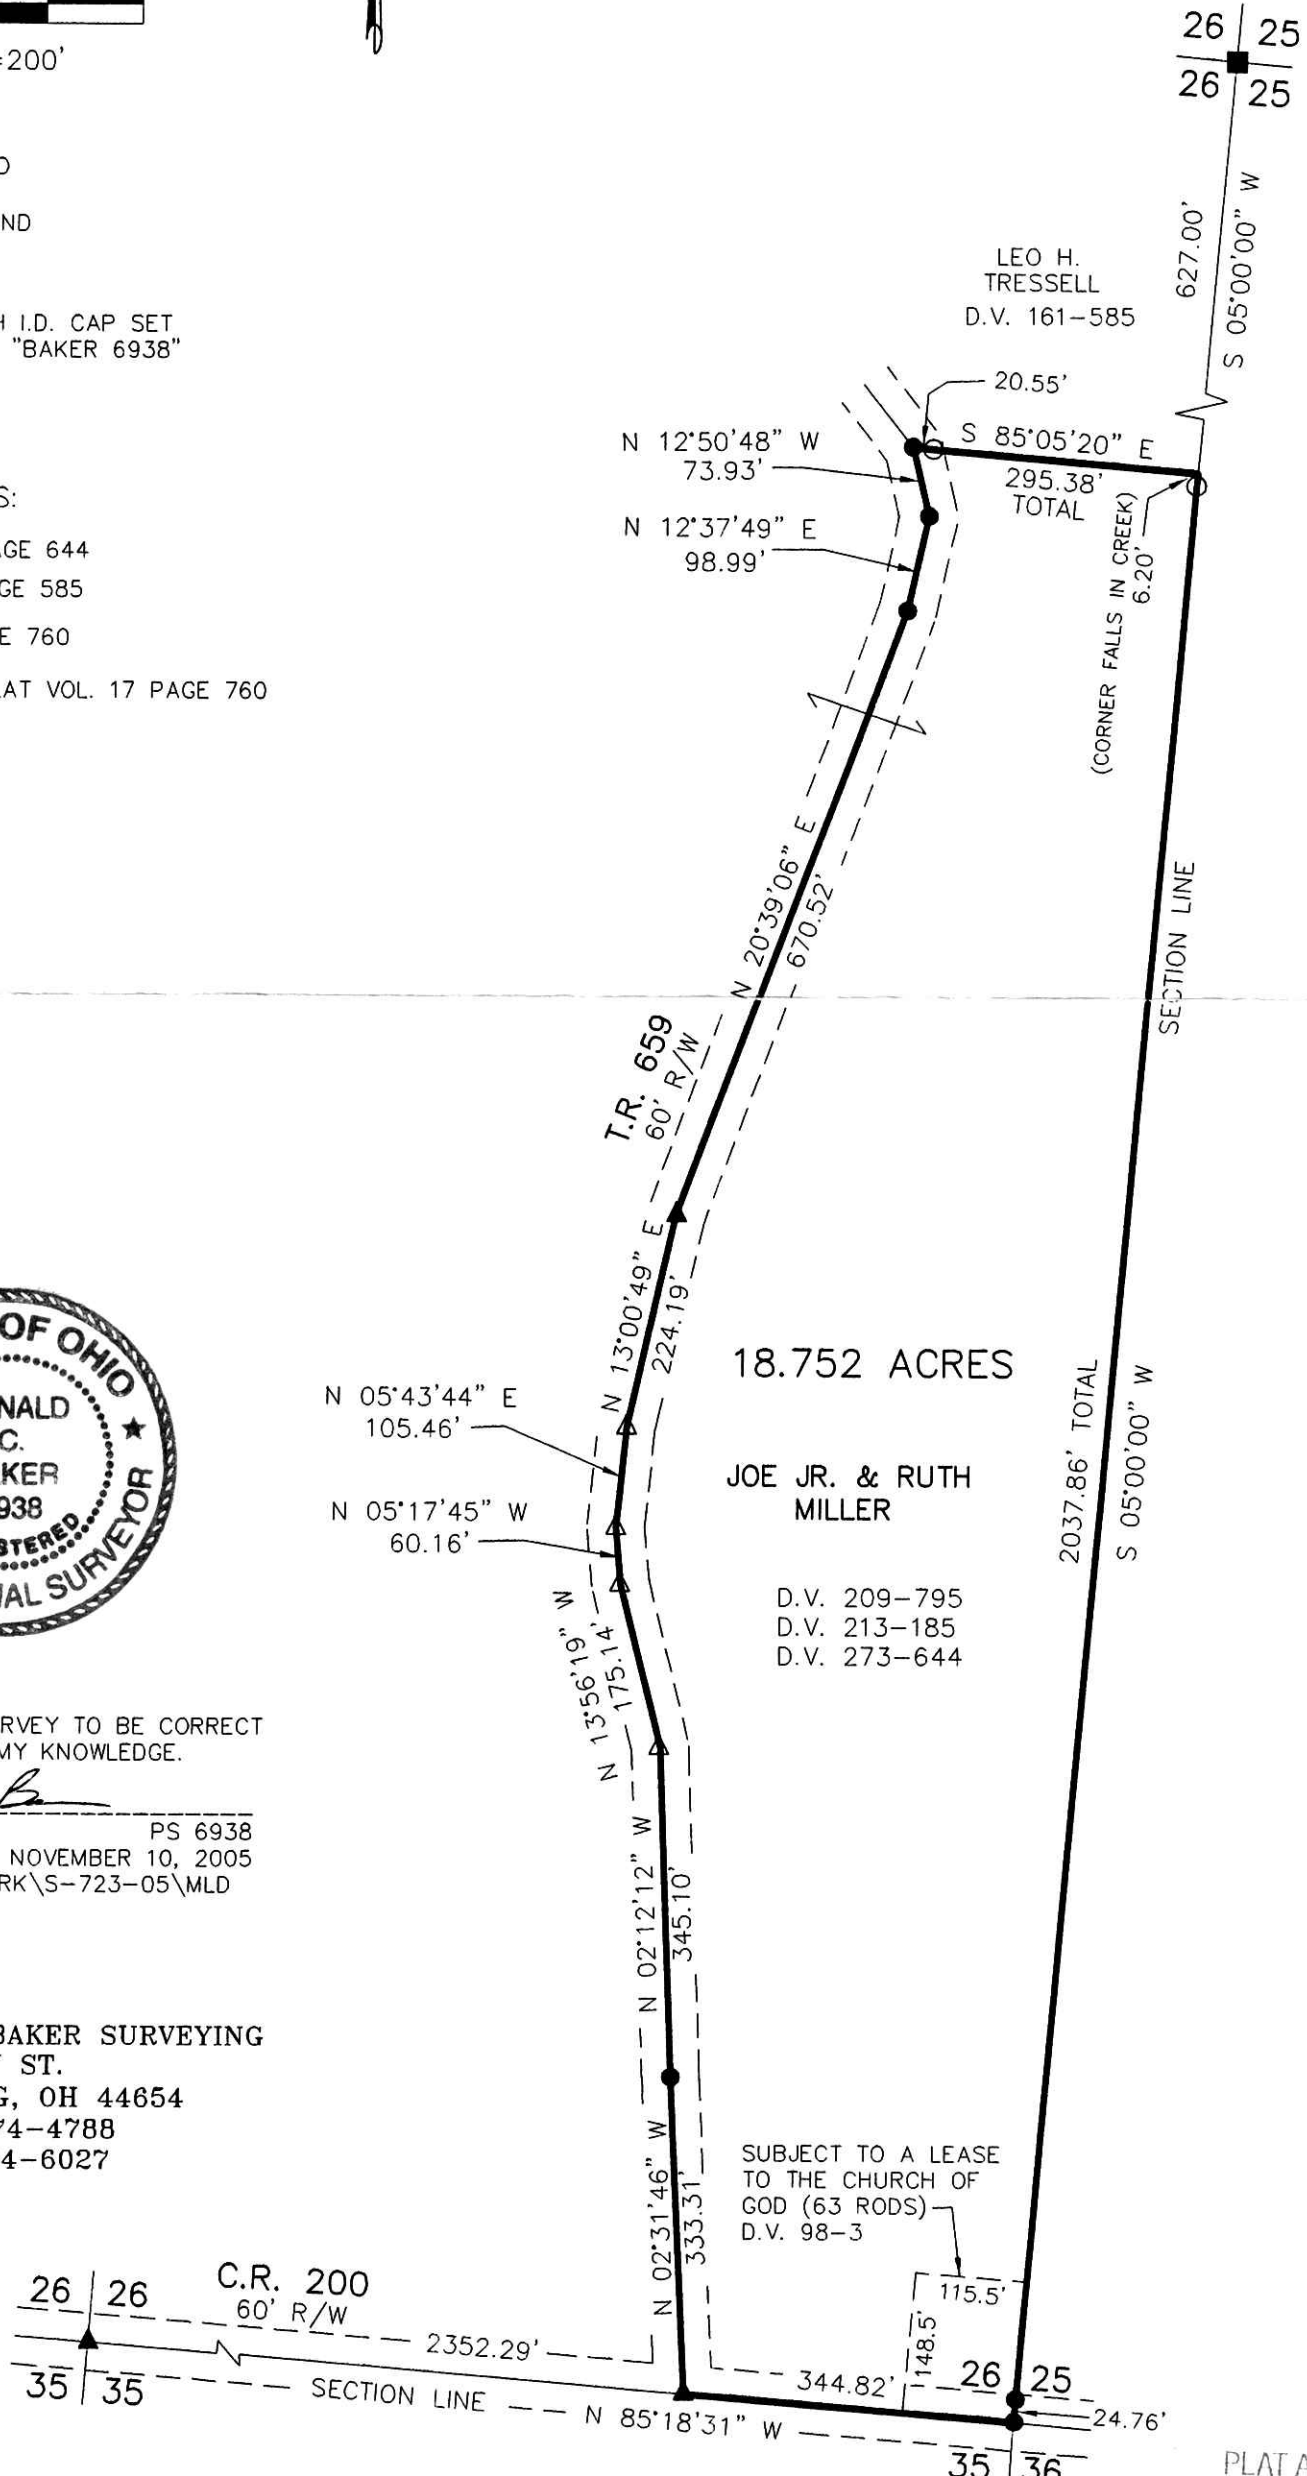

PLAT APPROVED

12/20/2005