

- STONE FOUND
- ▲ R.R. SPIKE FOUND
- 5/8" REBAR FOUND UNLESS OTHERWISE NOTED
- △ R.R. SPIKE SET
- 5/8" REBAR SET WITH I.D. CAP I.D. CAP MARKED "BAKER 6938"



MONROE TOWNSHIP  
1ST. QTR., LOTS 12 & 17,  
T-9 N; R-8 W  
HOLMES COUNTY OHIO

SURVEYED FOR: JERRY UHL


REFERENCES

- O.R. VOL. 177 PAGE 2325
- O.R. VOL. 169 PAGE 3247
- PLAT VOL. 17 PAGE 344
- PLAT VOL. 2 PAGE 163
- PLAT VOL. 2 PAGE 218
- PLAT VOL. 19 PAGE 43
- BEARINGS FROM PLAT VOL. 17 PAGE 344

Instrument Book Page  
200600041215 OR 19 600


200600041215  
Filed for Record in  
HOLMES COUNTY, OH  
SALLY MILLER  
01-09-2006 At 12:32 pm.  
PLAT MED 43.20  
OR Book 19 Page 600 - 600  
CRV 186 page 72

200600041215  
MILLER MAST & MASON LTD  
MILLERSBURG, OH 44654

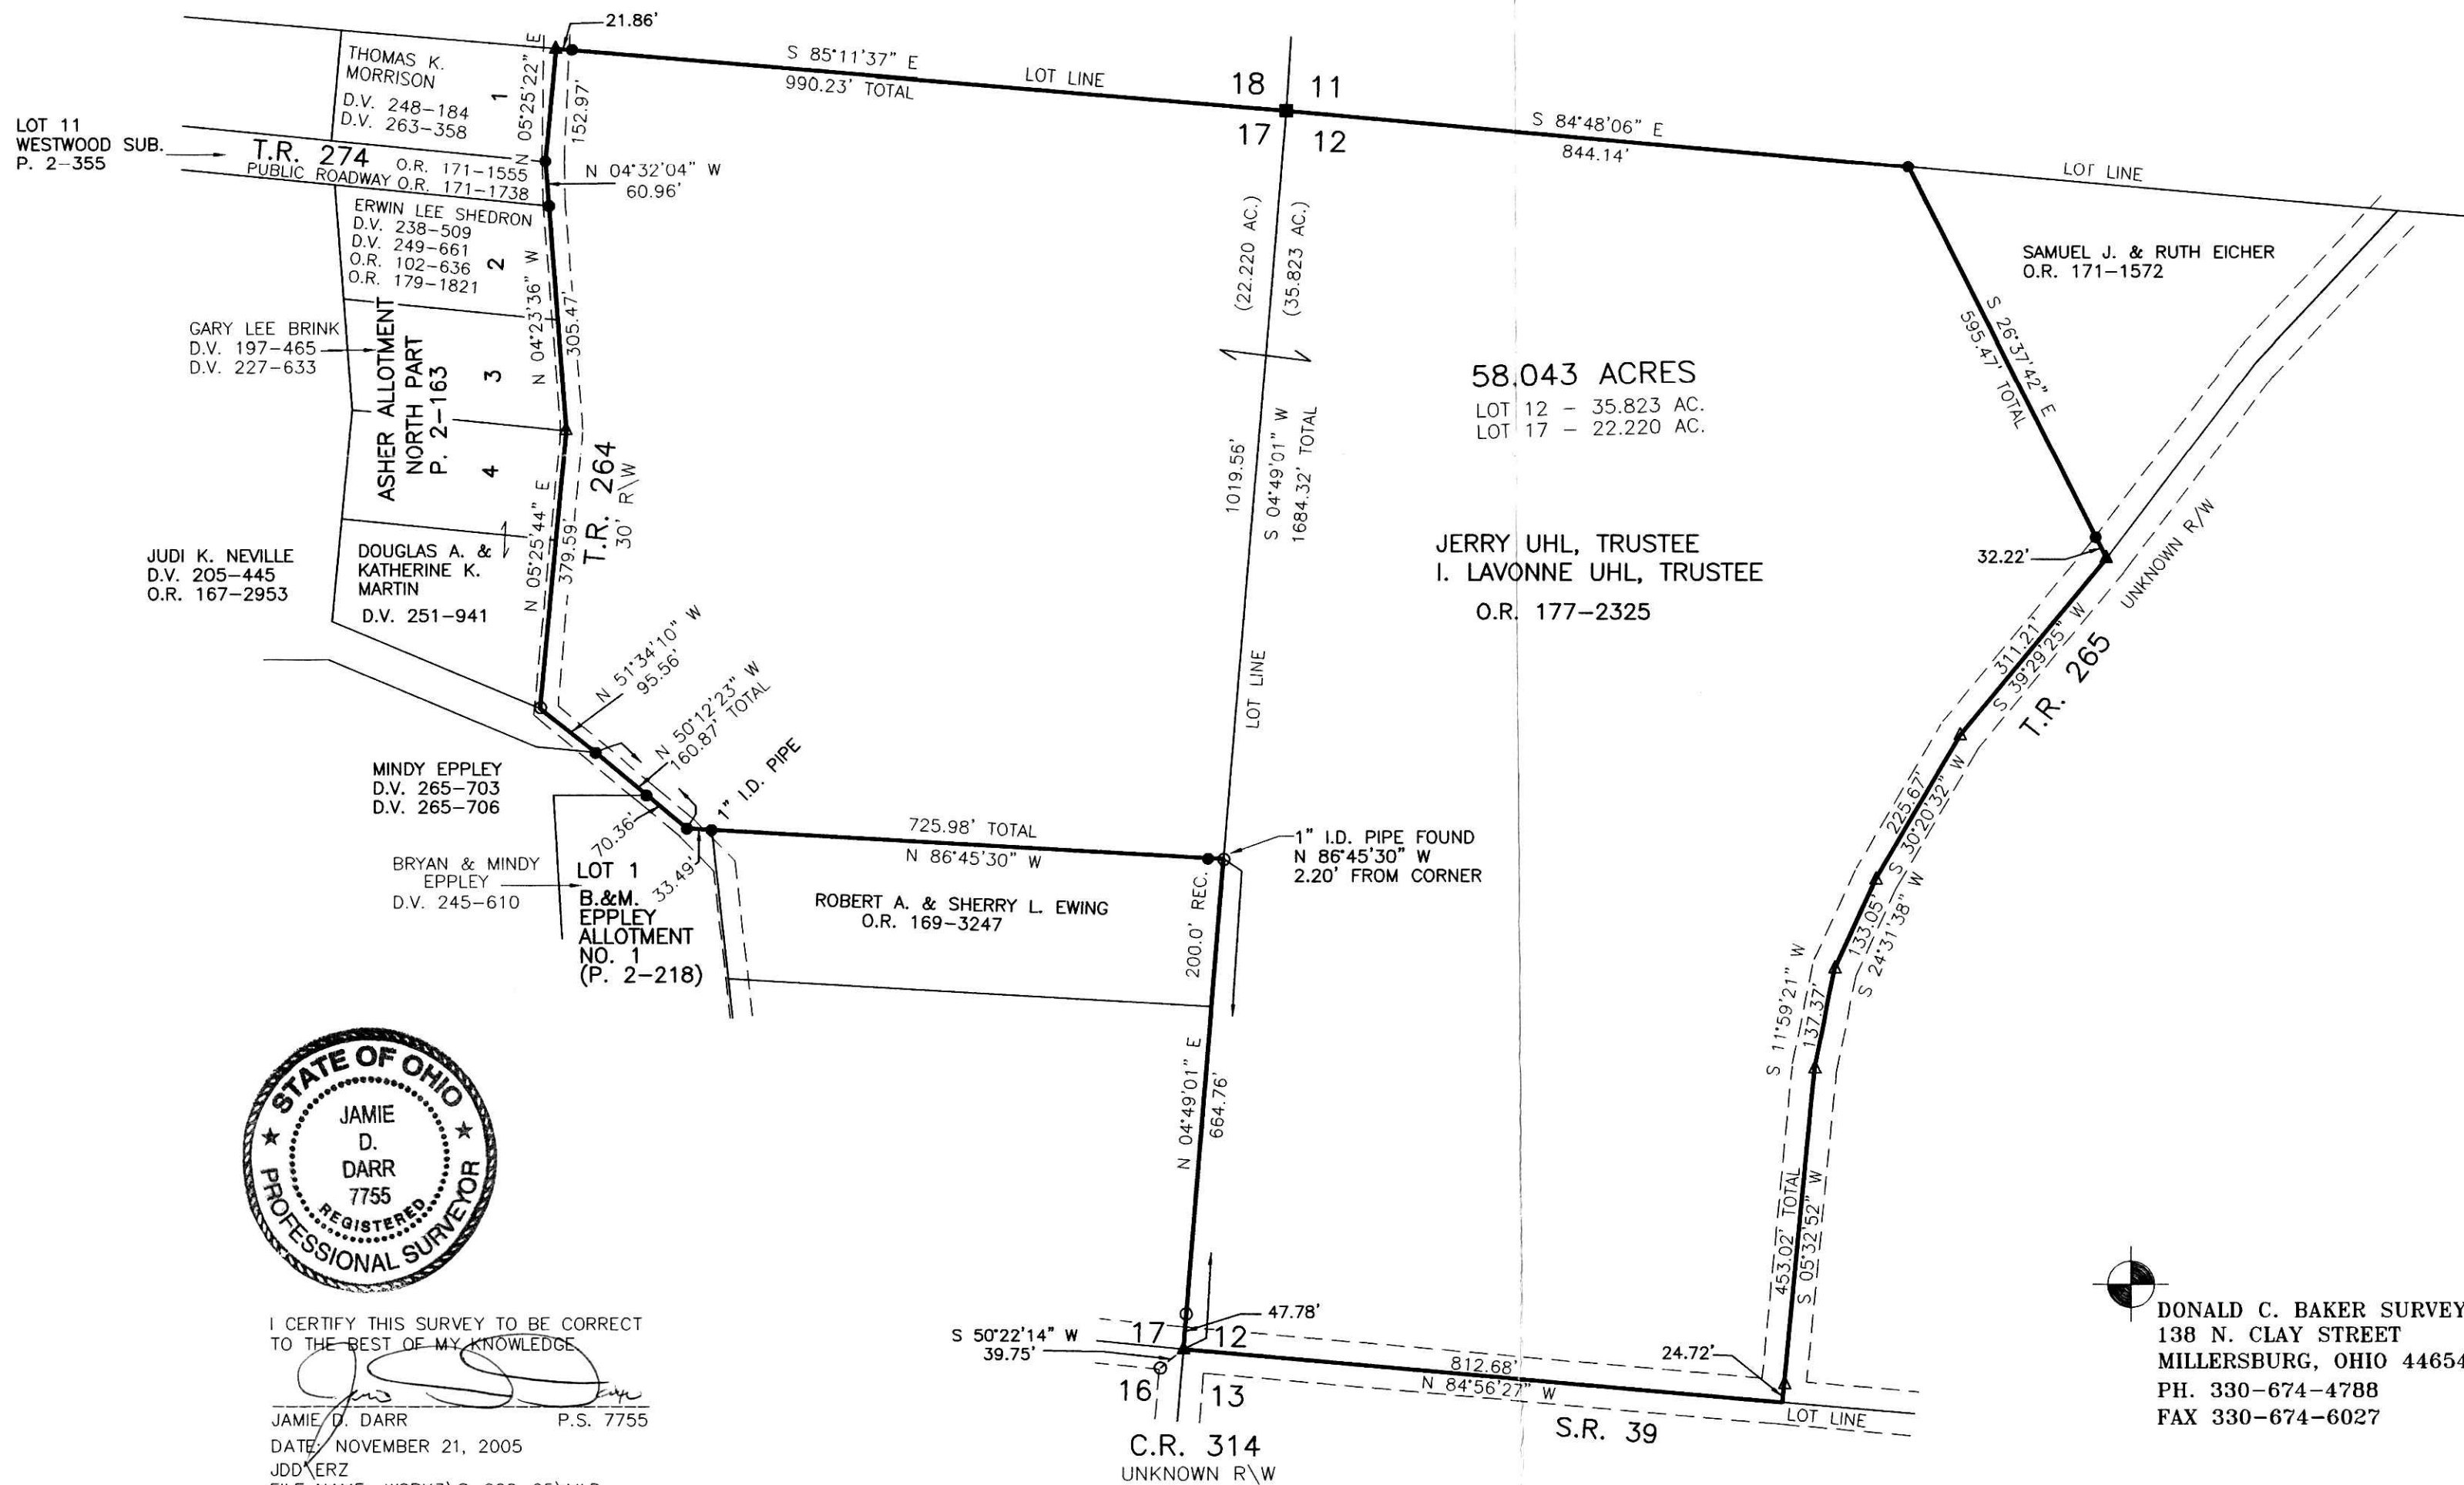

I CERTIFY THIS SURVEY TO BE CORRECT TO THE BEST OF MY KNOWLEDGE.

*Jamie D. Darr*  
JAMIE D. DARR P.S. 7755  
DATE: NOVEMBER 21, 2005  
JDD^ERZ  
FILE NAME: WORK3\S-666-05\MLD

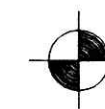

DONALD C. BAKER SURVEYING  
138 N. CLAY STREET  
MILLERSBURG, OHIO 44654  
PH. 330-674-4788  
FAX 330-674-6027

PLAT APPROVED  
12/12/2005