


200600041262
DR W L YERSE D V M
4070 CR 58
MILLERSBURG, OH 44654

200600041262
Filed for Record in
HOLMES COUNTY, OH
SALLY MILLER
01-10-2006 At 03:15 pm.
SMALL PLAT 40.00
DR Book 19 Page 605 - 605
ORV 186 page 247

HARDY TOWNSHIP
S.E. & S.W. QTRS. SECTION 21
T-9 N; R-7 W
HOLMES COUNTY OHIO

SURVEYED FOR: WILLIAM YERSE

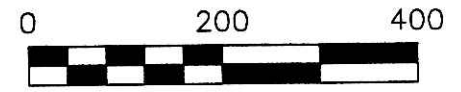


SCALE: 1"=200'

- 5/8" REBAR FOUND UNLESS OTHERWISE NOTED
- 5/8" REBAR SET WITH I.D. CAP I.D. CAP MARKED "BAKER 6938"


REFERENCES

- DEED VOL. 196 PAGE 507
- O.R. VOL. 15 PAGE 792
- O.R. VOL. 122 PAGE 338
- PLAT VOL. 16 PAGE 849
- PLAT VOL. 6 PAGE 122
- PLAT VOL. 18 PAGE 7
- PLAT VOL. 19 PAGE 407
- BEARINGS FROM PLAT VOL. 16 PAGE 849

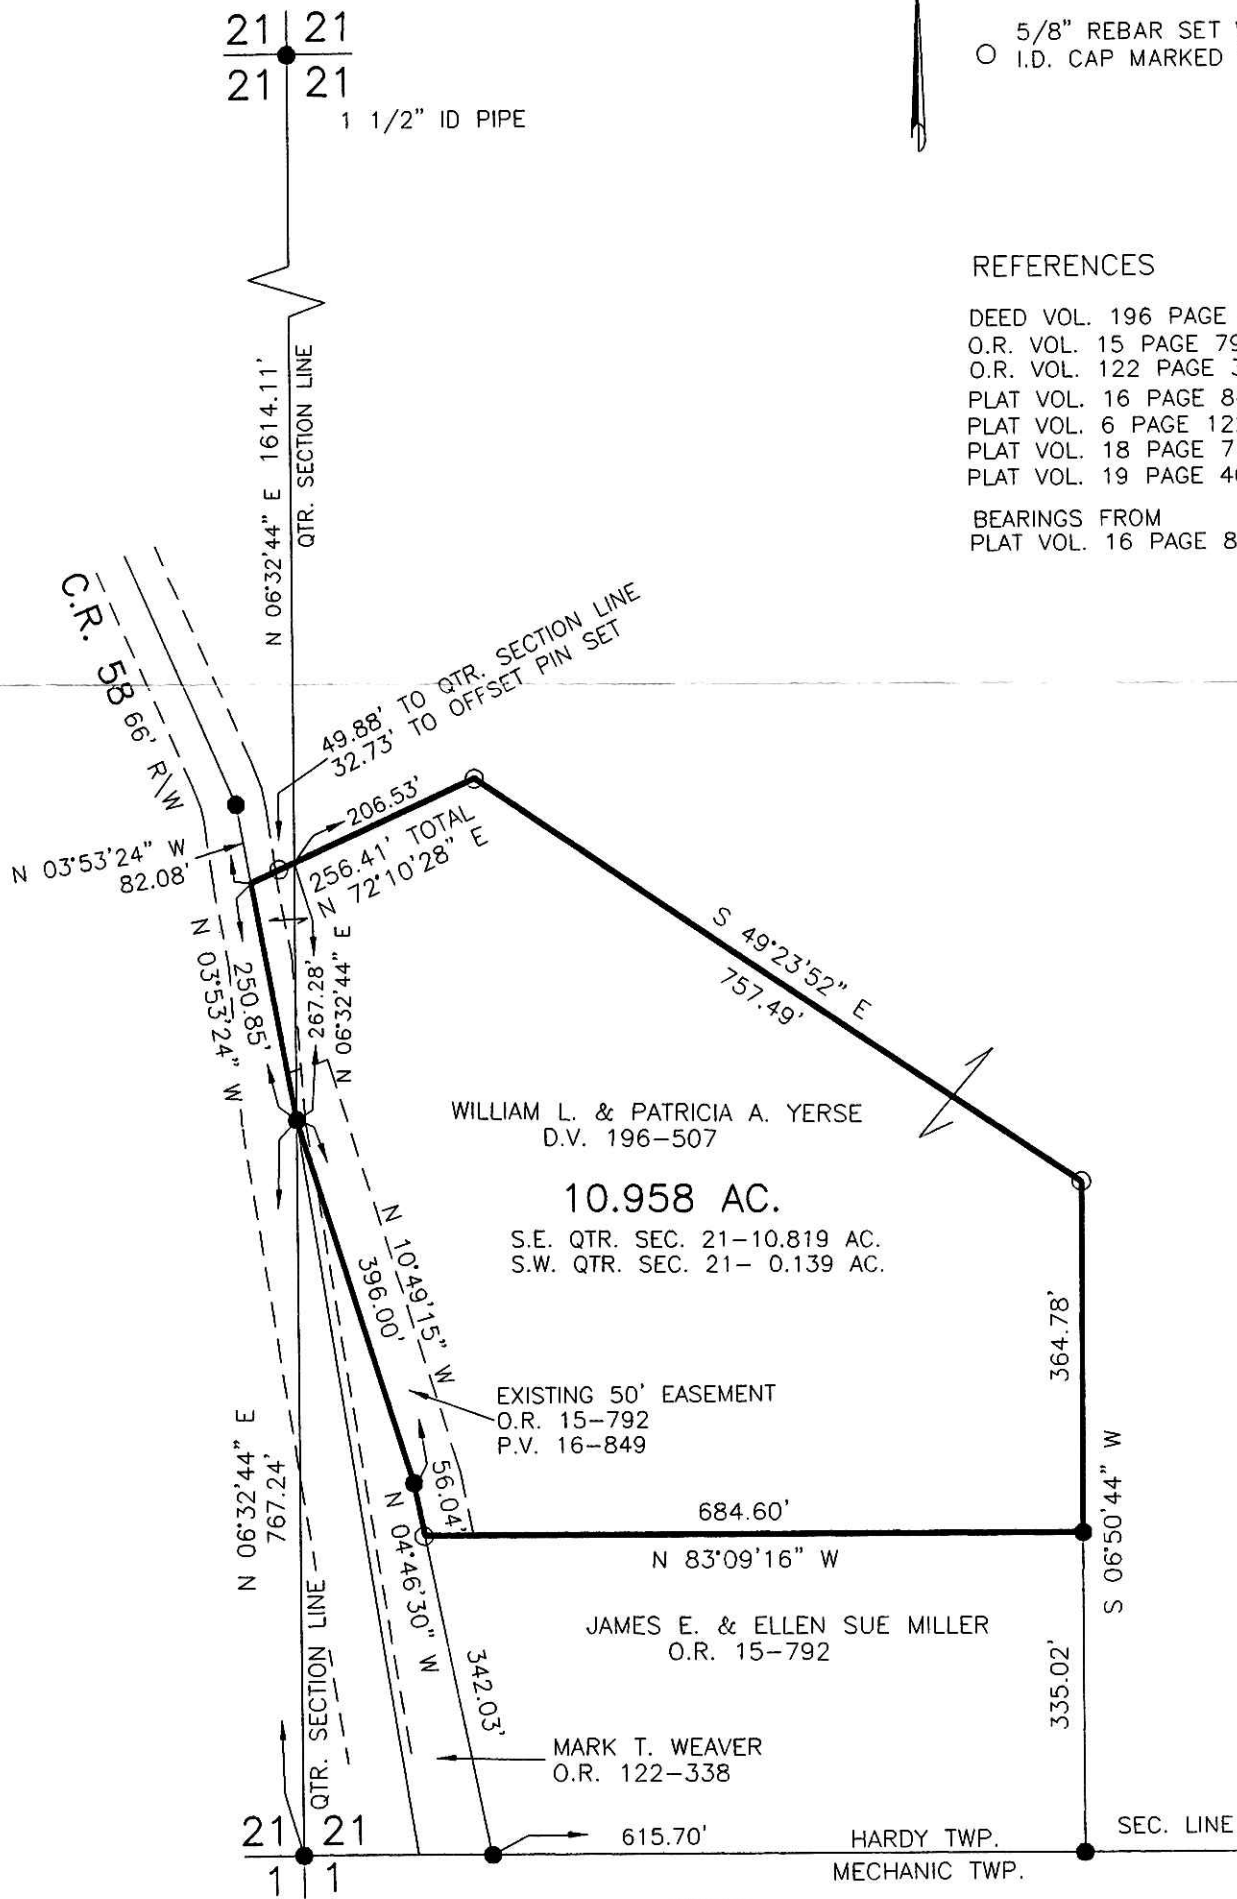

PLAT APPROVED

11/10/2006

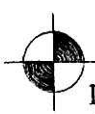

DONALD C. BAKER SURVEYING
138 N. CLAY STREET
MILLERSBURG, OHIO 44654
PH. 330-674-4788
FAX 330-674-6027



I CERTIFY THIS SURVEY TO BE CORRECT TO THE BEST OF MY KNOWLEDGE.

Donald C. Baker
DONALD C. BAKER P.S. 6938
DATE: DEC. 14, 2005
JDD/AEG
FILE NAME: WORK3\S-808-05