


200600041379
 Filed for Record in
 HOLMES COUNTY, OH
 SALLY MILLER
 01-18-2006 At 02:10 PM.
 PLAT MED 43.20
 OR Book 19 Page 613 - 613
 ORV 186 page 694

200600041379
 PAUL A.
 MILLER LAW
 MILLERSBURG, OH

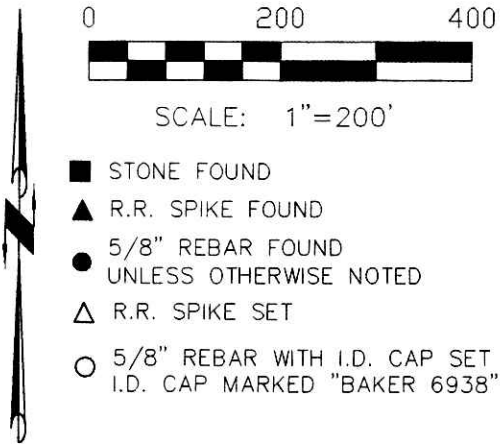


REFERENCES:

- DEED VOL. 136 PAGE 3
 - DEED VOL. 125 PAGE 435
 - DEED VOL. 227 PAGE 851
 - DEED VOL. 269 PAGE 469
 - DEED VOL. 230 PAGE 558
 - DEED VOL. 243 PAGE 117
 - O.R. VOL. 49 PAGE 392
 - PLAT VOL. 12 PAGE 955
 - PLAT VOL. 12 PAGE 459
 - PLAT VOL. 16 PAGE 950
- BEARINGS FROM PLAT VOL. 12 PAGE 459

CLARK TOWNSHIP
 N.E. QTR. SECTION 24
 N.W. QTR. SECTION 24
 T-8 N; R-5 W
 HOLMES COUNTY, OHIO

SURVEYED FOR: CLETUS FENDER

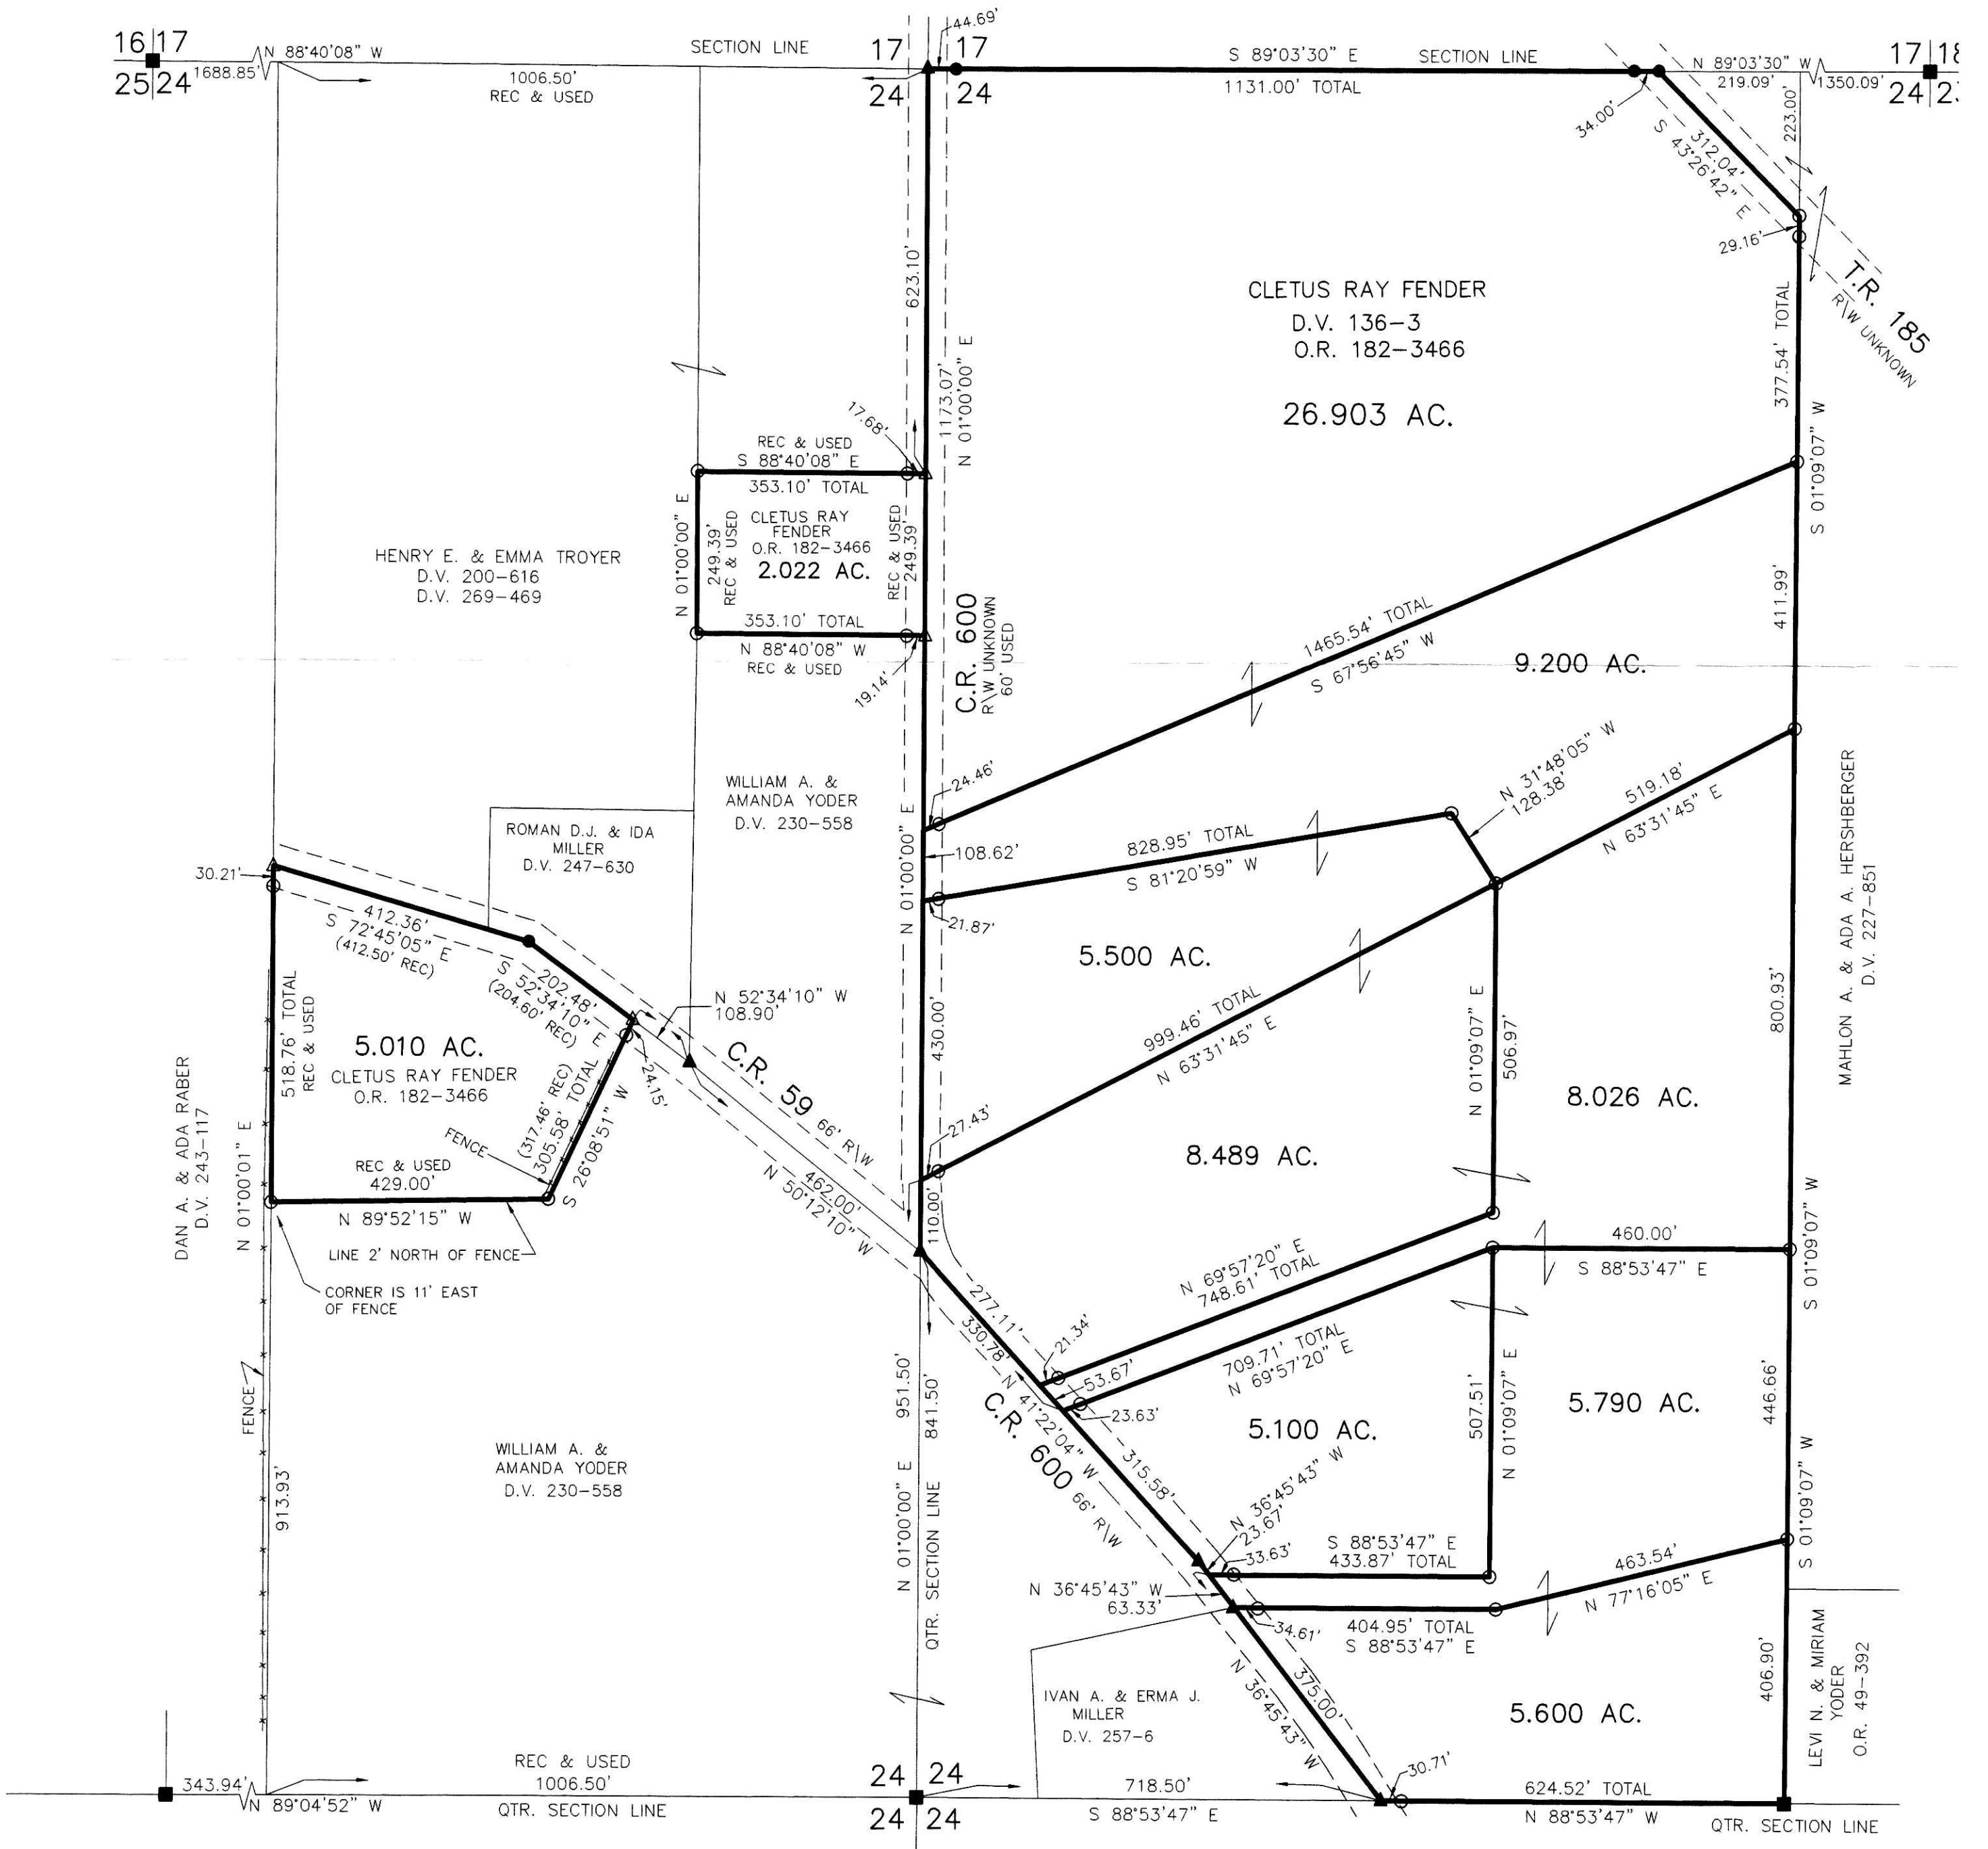

DONALD C. BAKER SURVEYING
 138 N. CLAY ST.
 MILLERSBURG, OH 44654
 PH. 330-674-4788
 FAX: 330-674-6027



I CERTIFY THIS SURVEY TO BE CORRECT
 TO THE BEST OF MY KNOWLEDGE.
Donald C. Baker
 DONALD C. BAKER PS 6938
 FDB/ALG DATE: DEC. 5, 2005
 File Name: C:\JOBS\S-552-05

PLAT APPROVED

1/5/2006