

APPROVED FOR TRANSFER ONLY
NO SUBDIVISION PLAT REQUIRED
(O.R.C. 711.031 & 711.131)
Is not for building unless
approved by Board of Health.
HOLMES CO. PLANNING COMM.


200600041550
PAUL A
MILLER LAW
MILLERSBURG, OH

SALT CREEK TOWNSHIP
3RD. QTR., LOT 26
T-10 N; R-5 W
HOLMES COUNTY, OHIO

SURVEYED FOR: MOSE TROYER

By Paul A. Miller Date 1/22/06

200600041550
Filed for Record in
HOLMES COUNTY, OH
SALLY MILLER
01-30-2006 At 02:17 pm.
SMALL PLAT 40.00
DR Book 19 Page 619 - 619
ORV 186 page 1425+1427

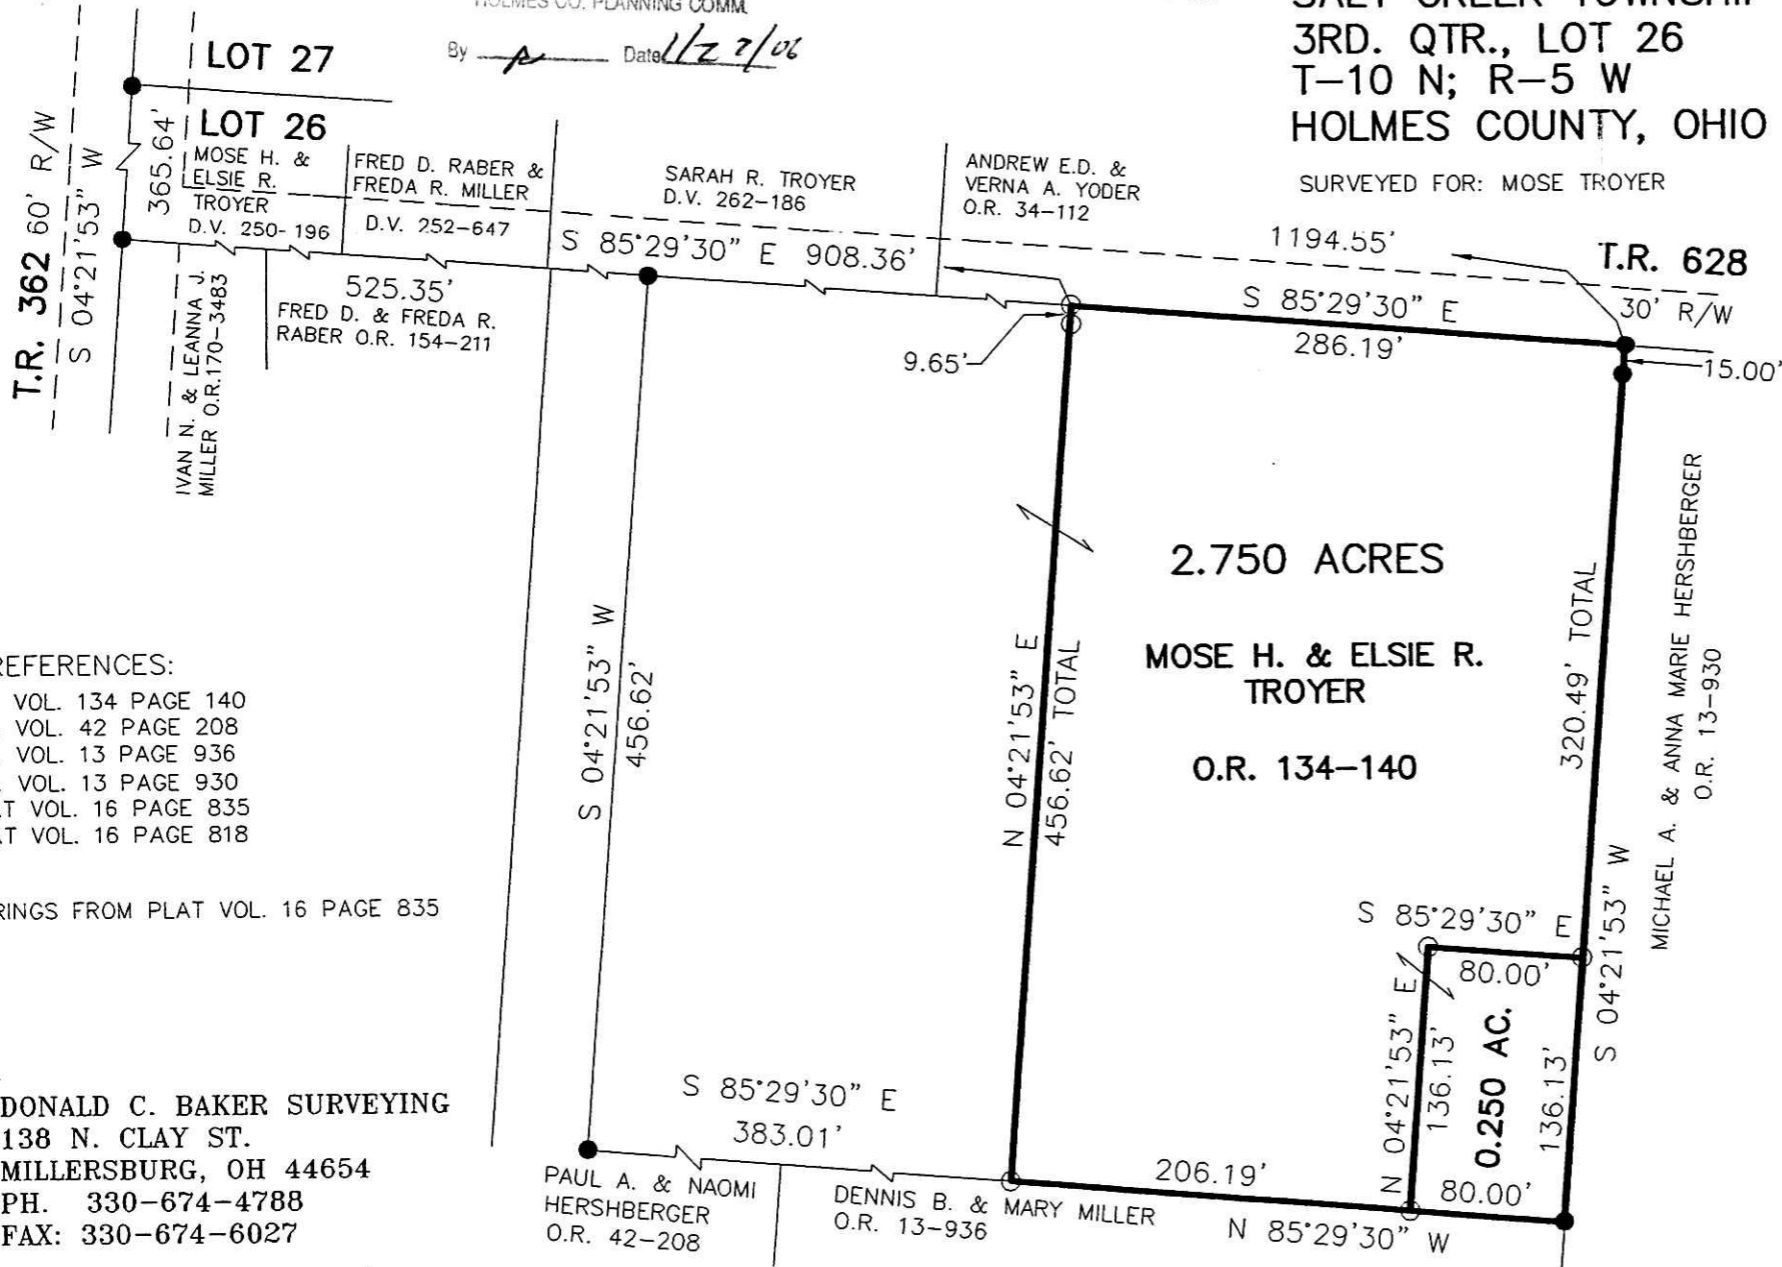

SCALE: 1"=100'

- 5/8" REBAR FOUND
UNLESS OTHERWISE NOTED
- 5/8" REBAR WITH I.D. CAP SET
I.D. CAP MARKED "BAKER 6938"



REFERENCES:

- O.R. VOL. 134 PAGE 140
- O.R. VOL. 42 PAGE 208
- O.R. VOL. 13 PAGE 936
- O.R. VOL. 13 PAGE 930
- PLAT VOL. 16 PAGE 835
- PLAT VOL. 16 PAGE 818

BEARINGS FROM PLAT VOL. 16 PAGE 835



DONALD C. BAKER SURVEYING
138 N. CLAY ST.
MILLERSBURG, OH 44654
PH. 330-674-4788
FAX: 330-674-6027

I CERTIFY THIS SURVEY TO BE CORRECT
TO THE BEST OF MY KNOWLEDGE.

Donald C. Baker
DONALD C. BAKER PS 6938

FDB/AEG DATE: DECEMBER 16, 2005
File Name: C:\WORK\S-817-05.MLD

PLAT APPROVED

1/10/2006

Instrument
200600041550 DR
Book Page
19 619