


- CROWS FOOT IN CONC.
- ▲ R.R. SPIKE FOUND
- 5/8" REBAR FOUND
- UNLESS OTHERWISE NOTED
- △ R.R. SPIKE SET
- 5/8" REBAR SET WITH I.D. CAP
- I.D. CAP MARKED "BAKER 6938"

REFERENCES  
 DEED VOL. 262 PAGE 117  
 O.R. VOL. 137 PAGE 518  
 PLAT VOL. 14 PAGE 346  
 BEARINGS FROM  
 O.R. VOL. 160 PAGE 374

VILLAGE OF MILLERSBURG  
 LOT 335  
 N.E. QTR. SECTION 19  
 T-9 N; R-7 W  
 HOLMES COUNTY OHIO  
 SURVEYED FOR: REX WHEELER

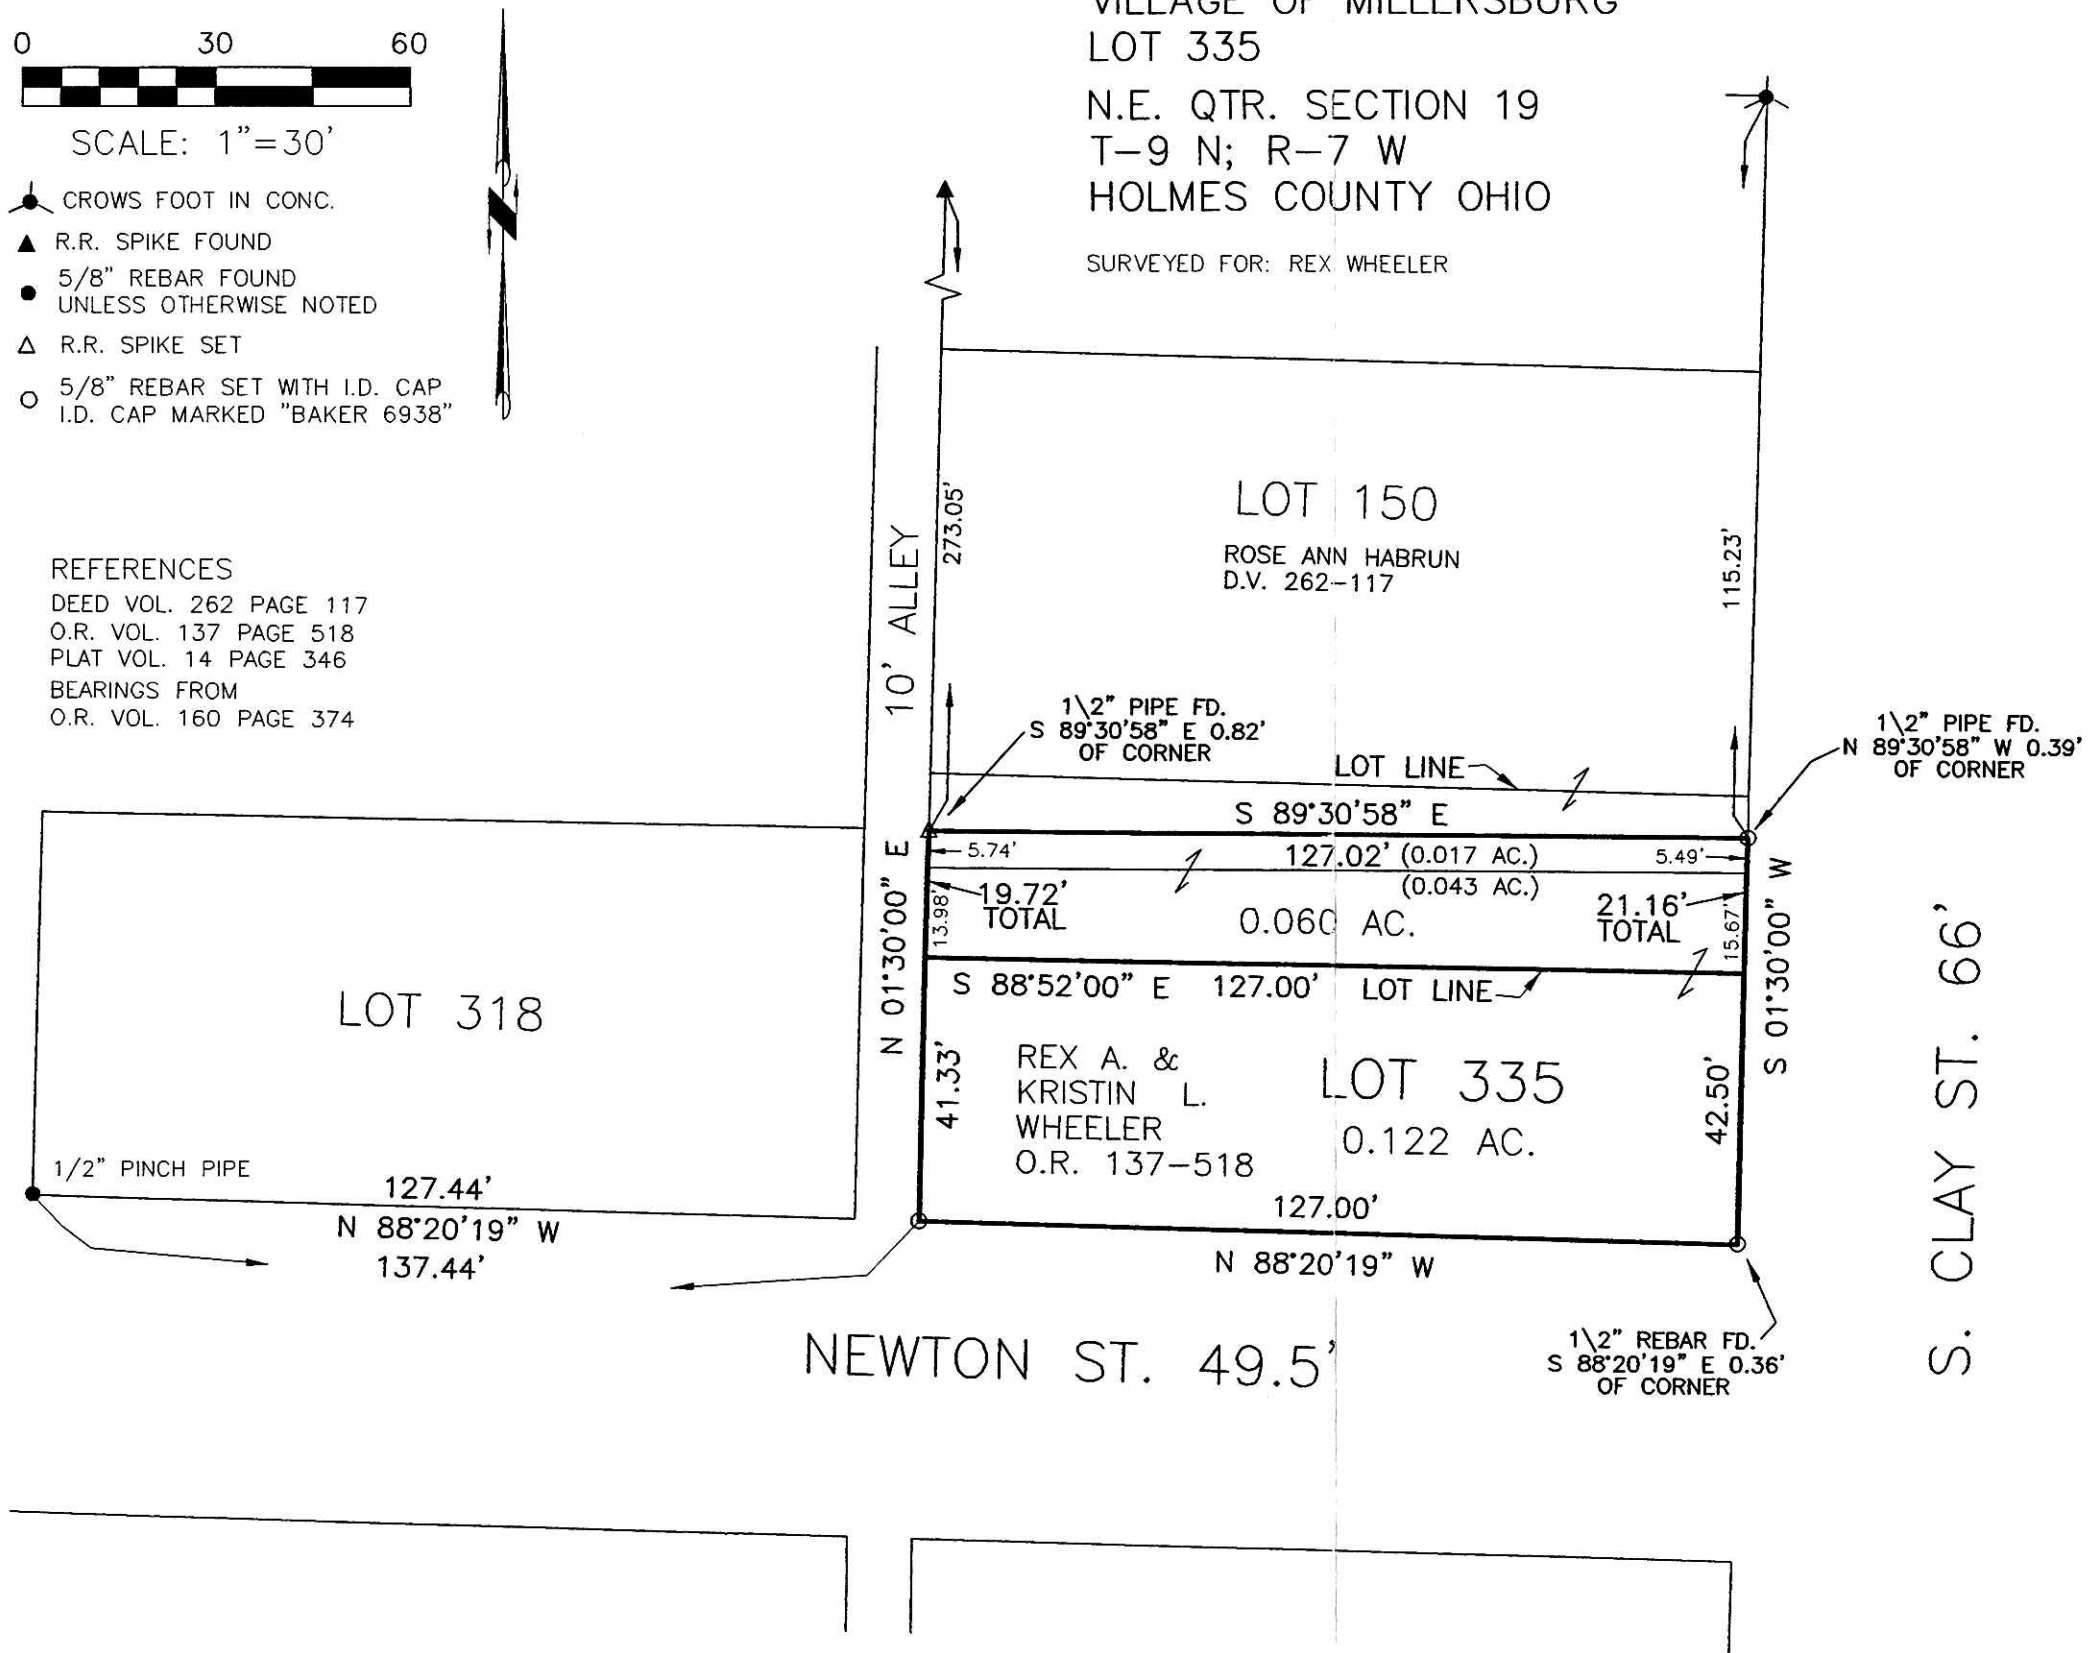

200600041779  
 Filed for Record in  
 HOLMES COUNTY, OH  
 SALLY MILLER  
 02-13-2006 At 02:32 PM  
 SMALL PLAT  
 OR Book 19 Page 40.00  
 ORV 186 page 2431 - 631

200600041779  
 HOLMES CTY  
 TITLE  
 MILLERSBURG, OH



I CERTIFY THIS SURVEY TO BE CORRECT  
 TO THE BEST OF MY KNOWLEDGE.  
  
 JAMIE D. DARR P.S. 7755  
 DATE: JAN. 9, 2006  
 JDD/AEG  
 FILE NAME: WORK3\S-858-05

DONALD C. BAKER SURVEYING  
 138 N. CLAY STREET  
 MILLERSBURG, OHIO 44654  
 PH. 330-674-4788  
 FAX 330-674-6027

PLAT APPROVED

1/26/2006

Instrument Book Page  
 200600041779 OR 19 631