

- 5/8" REBAR FOUND UNLESS OTHERWISE NOTED
- 5/8" REBAR SET WITH I.D. CAP I.D. CAP MARKED "BAKER 6938"

KNOX TOWNSHIP  
 1ST. QTR., LOT 9  
 4TH. QTR., LOT 27  
 T-9 N; R-9 W  
 HOLMES COUNTY OHIO


Instrument 200600041829 OR Book Page 19 633

SURVEYED FOR: MELISSA CARNWATH  
 AND CHERYL L. DURBIN

200600041829  
 Filed for Record in  
 HOLMES COUNTY, OH  
 SALLY MILLER  
 02-14-2006 At 02:08 pm.  
 SMALL PLAT 40.00  
 OR Book 19 Page 633 - 633  
 ORV 186 page 2582


REFERENCES  
 DEED VOL. 257 PAGE 432  
 O.R. VOL. 178 PAGE 1681  
 O.R. VOL. 175 PAGE 3333  
 PLAT VOL. 10 PAGE 601  
 PLAT VOL. 5 PAGE 56  
 PLAT VOL. 17 PAGE 406  
 PLAT VOL. 19 PAGE 225  
 BEARINGS FROM  
 PLAT VOL. 17 PAGE 406

200600041829  
 FRENCH RIDGE  
 TITLE  
 MILLERSBURG, OH

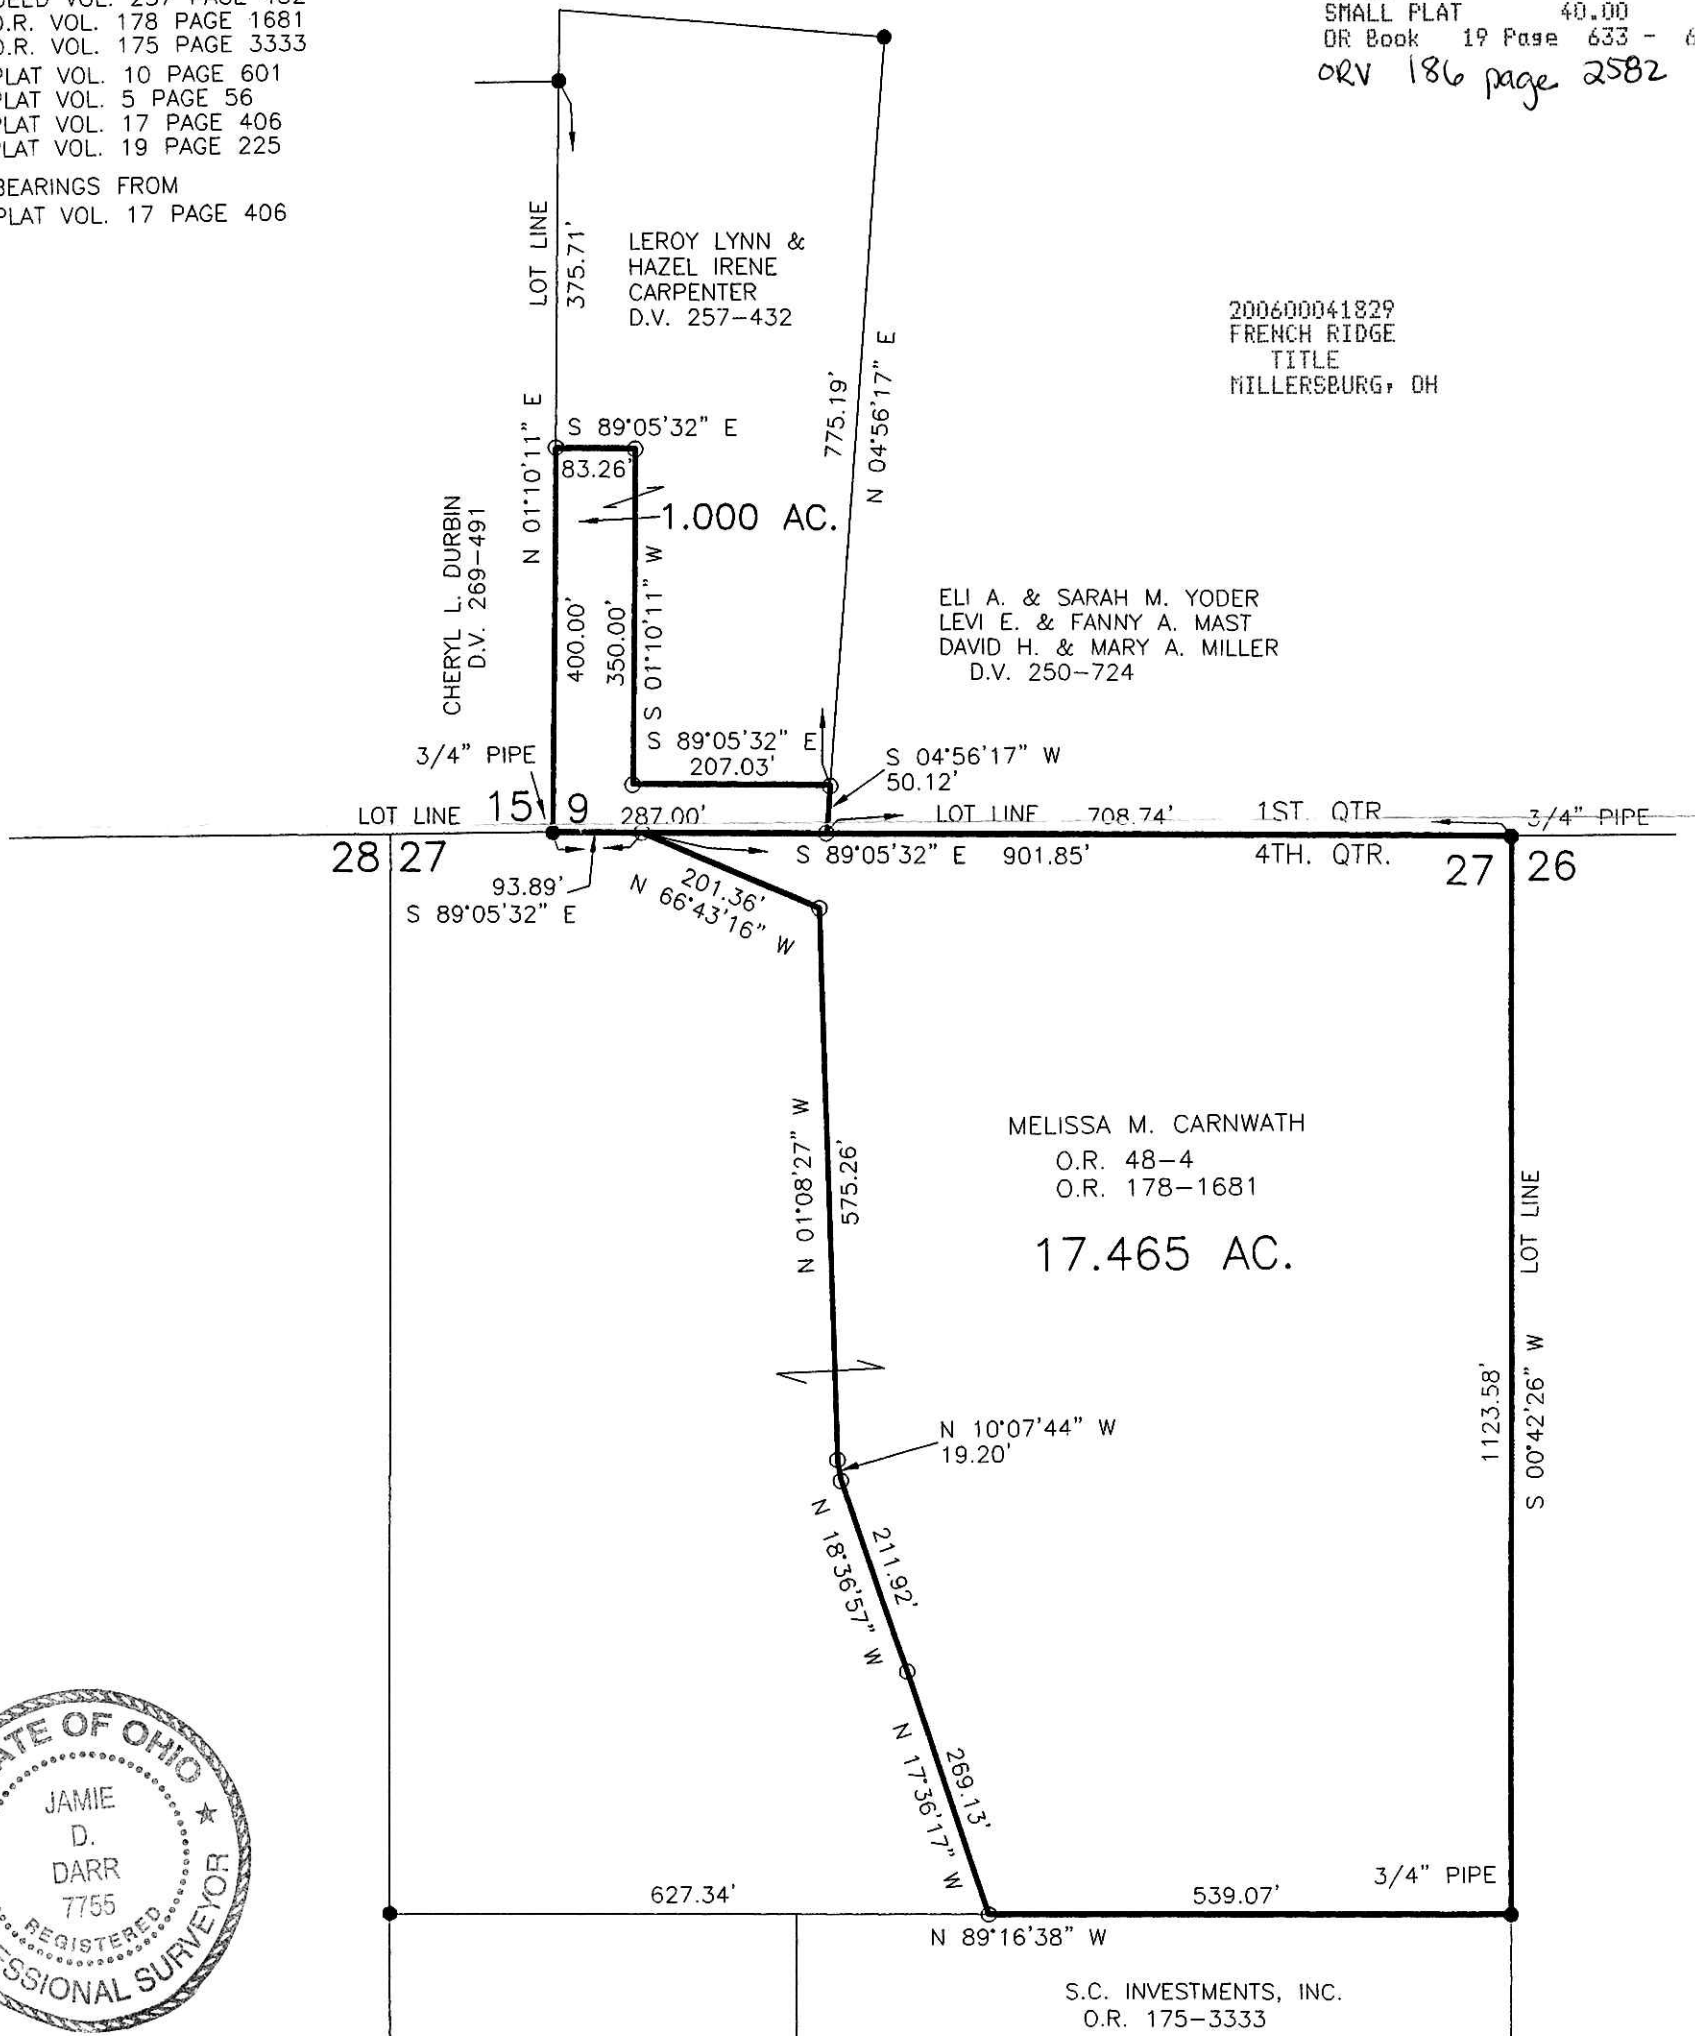

I CERTIFY THIS SURVEY TO BE CORRECT TO THE BEST OF MY KNOWLEDGE.

*J.D. Darr*  
 JAMIE D. DARR P.S. 7755  
 DATE: JAN. 6, 2006  
 JDD\AEG  
 FILE NAME: WORK3\S-844-05

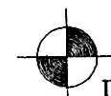

DONALD C. BAKER SURVEYING  
 138 N. CLAY STREET  
 MILLERSBURG, OHIO 44654  
 PH. 330-674-4788  
 FAX 330-674-6027 PLAT APPROVED

*2/8/2006*