


200600041833  
PAUL A  
MILLER LAW  
MILLERSBURG, OH


200600041833  
Filed for Record in  
HOLMES COUNTY, OH  
SALLY MILLER  
02-14-2006 At 02:32 pm.  
SMALL PLAT 40.00  
OR Book 19 Page 634 - 634  
ORV 186 page 2587 + 2590

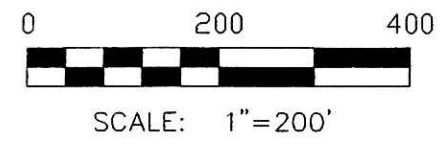

WALNUT CREEK TOWNSHIP  
S.E. QTR. SECTION 17  
T-9 N; R-4 W  
HOLMES COUNTY, OHIO

SURVEYED FOR: ADEN MILLER

- 5/8" REBAR FOUND UNLESS OTHERWISE NOTED
- 5/8" REBAR WITH I.D. CAP SET I.D. CAP MARKED "BAKER 6938"

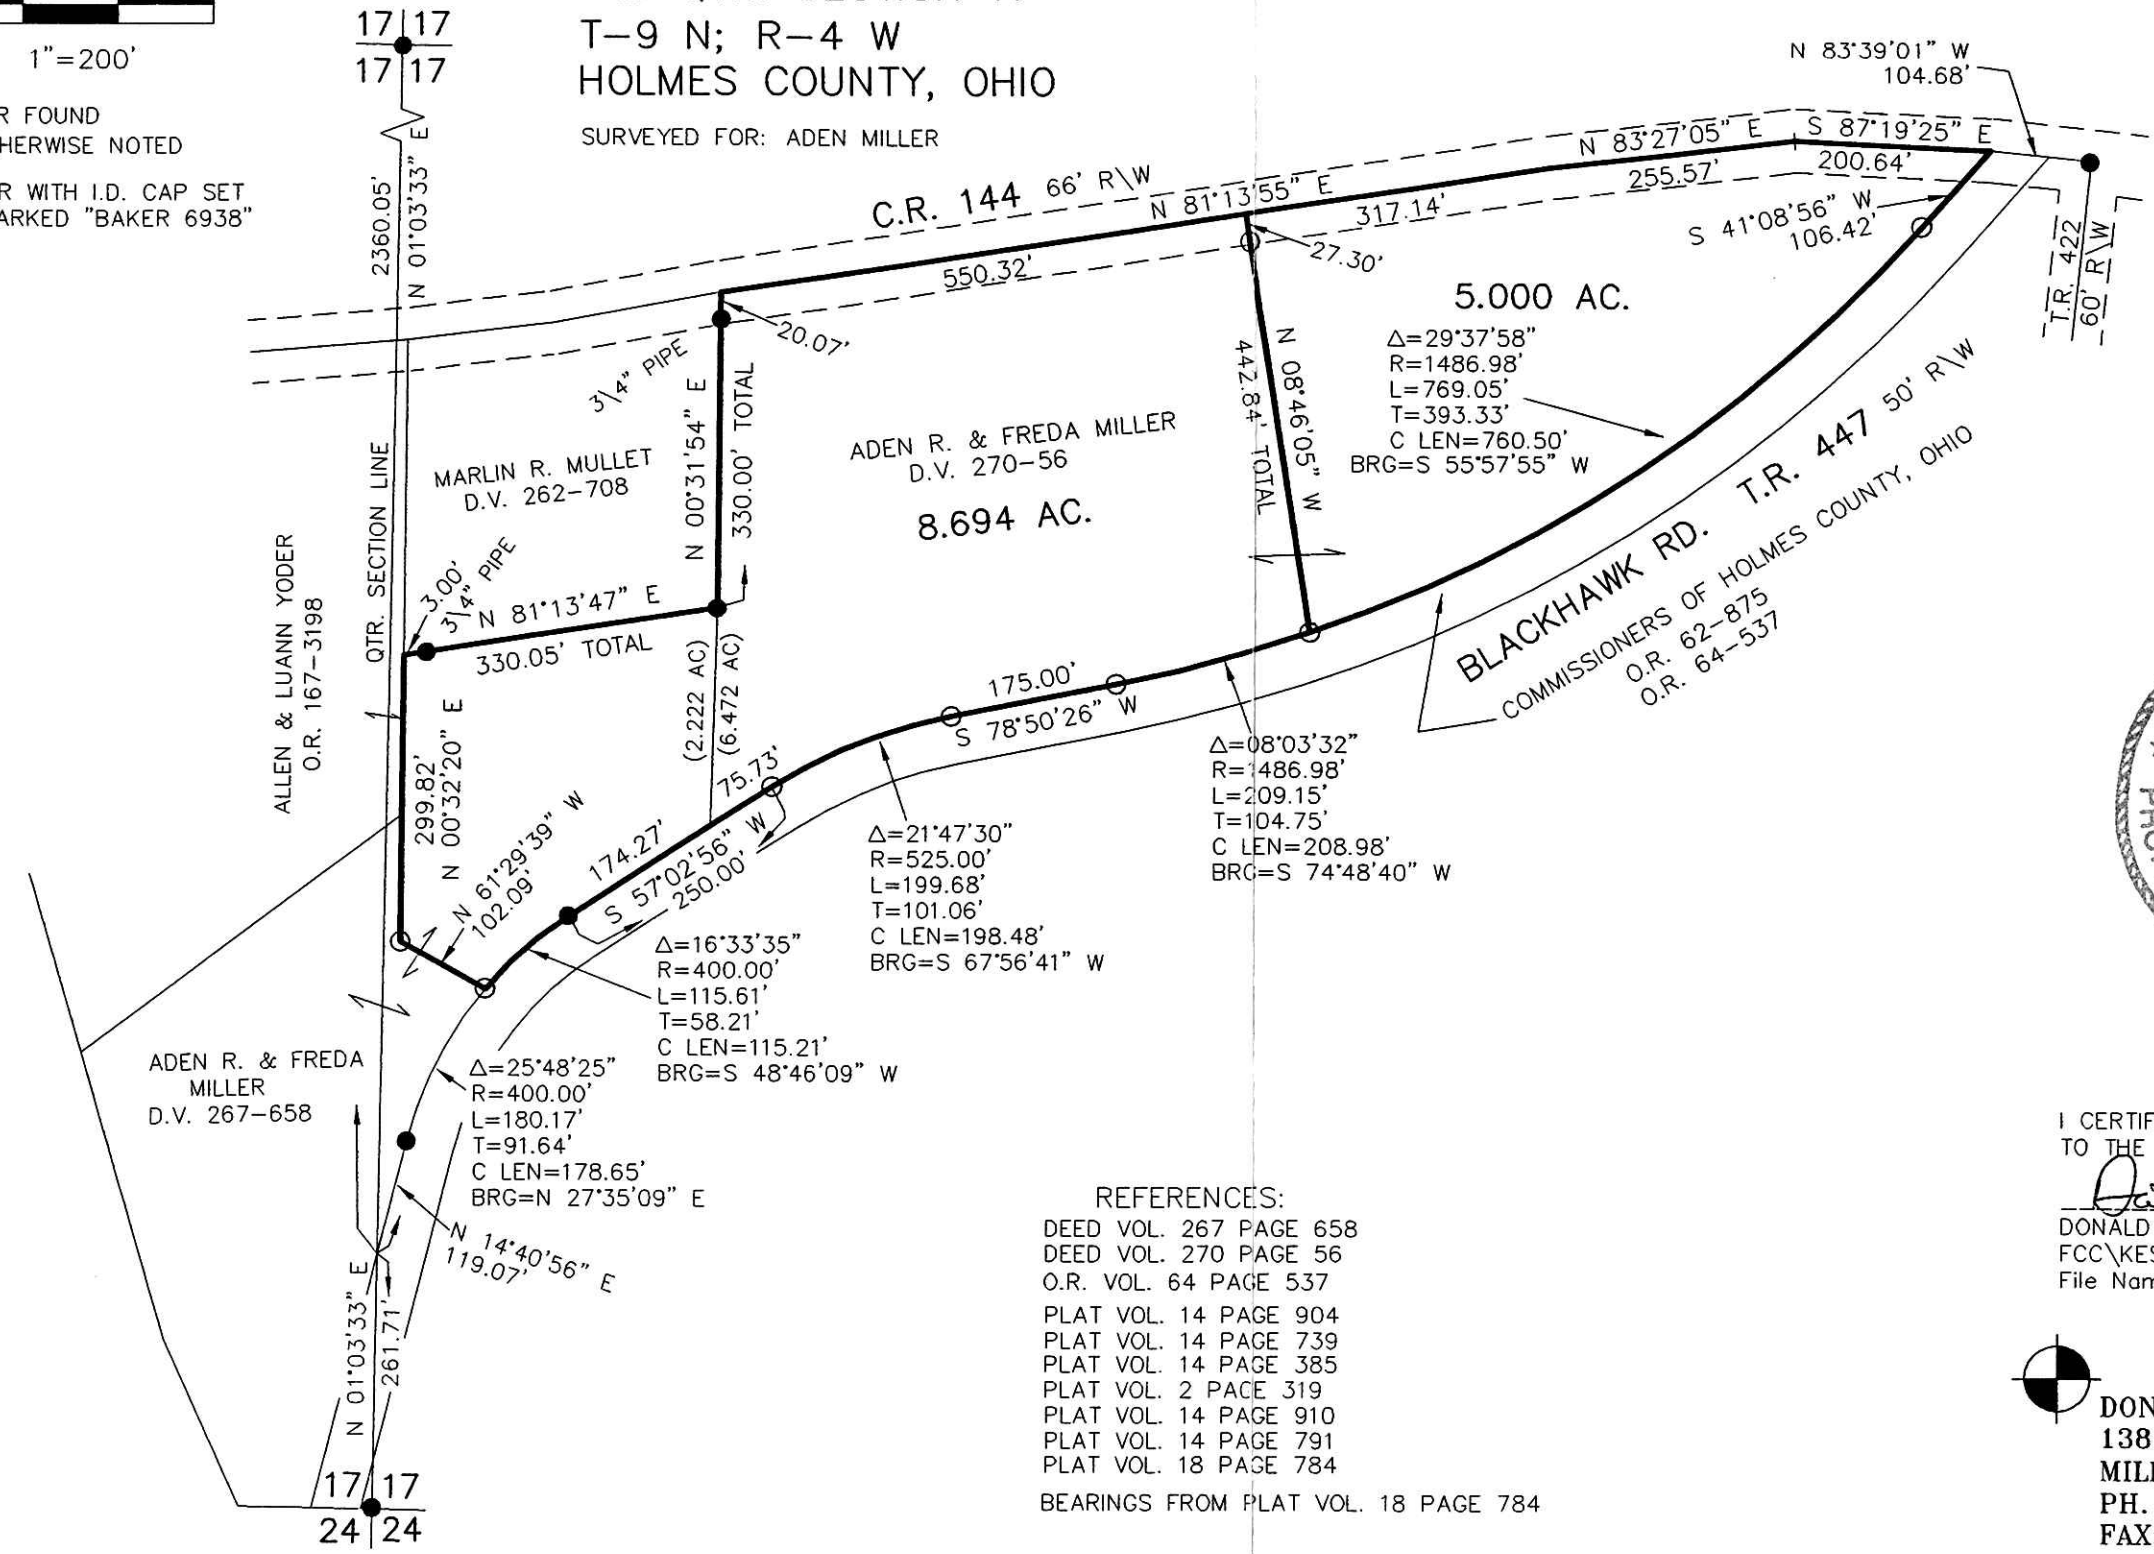

- REFERENCES:
- DEED VOL. 267 PAGE 658
  - DEED VOL. 270 PAGE 56
  - O.R. VOL. 64 PAGE 537
  - PLAT VOL. 14 PAGE 904
  - PLAT VOL. 14 PAGE 739
  - PLAT VOL. 14 PAGE 385
  - PLAT VOL. 2 PAGE 319
  - PLAT VOL. 14 PAGE 910
  - PLAT VOL. 14 PAGE 791
  - PLAT VOL. 18 PAGE 784
- BEARINGS FROM PLAT VOL. 18 PAGE 784



I CERTIFY THIS SURVEY TO BE CORRECT TO THE BEST OF MY KNOWLEDGE.

*Donald C. Baker*  
DONALD C. BAKER PS 6938  
FCC/KES DATE: JAN. 11, 2006  
File Name: C:\JOBS\S-810-05



DONALD C. BAKER SURVEYING  
138 N. CLAY ST.  
MILLERSBURG, OH 44654  
PH. 330-674-4788  
FAX: 330-674-6027

PLAT APPROVED

*1/24/2006*

Instrument 200600041833 OR Book Page 19 634