

VOL 0019 647


KNOX TOWNSHIP
N.W. QTR. SECTION 19
T-17 N; R-14 W
HOLMES COUNTY OHIO

SURVEYED FOR: JOHN GINGERICH

200600042162
Filed for Record in
HOLMES COUNTY, OH
SALLY MILLER
03-08-2006 At 10:04 am.
SMALL PLAT 40.00
OR Book 19 Page 647 - 647
OR 187 page 623

REFERENCES

- DEED VOL. 147 PAGE 399
 - DEED VOL. 216 PAGE 460
 - O.R. VOL. 3 PAGE 80
 - O.R. VOL. 148 PAGE 481
 - PLAT VOL. 3 PAGE 96B
 - PLAT VOL. 5 PAGE 88
 - PLAT VOL. 7 PAGES 137 & 218
 - PLAT VOL. 10 PAGES 699, 762 & 944
 - PLAT VOL. 14 PAGE 416
 - PLAT VOL. 17 PAGE 50
 - PLAT VOL. 18 PAGE 545
- BEARINGS FROM PLAT VOL. 17 PAGE 50

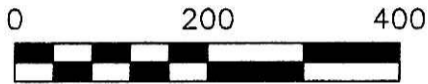

SCALE: 1"=200'


- ▲ R.R. SPIKE FOUND
- 5/8" REBAR FOUND UNLESS OTHERWISE NOTED
- △ R.R. SPIKE SET
- 5/8" REBAR SET WITH I.D. CAP I.D. CAP MARKED "BAKER 6938"

200600042162
THOMAS D
GINDLESBERGER ATTY
MILLERSBURG, OH




I CERTIFY THIS SURVEY TO BE CORRECT TO THE BEST OF MY KNOWLEDGE.

J. D. Darr
 JAMIE D. DARR P.S. 7755
 DATE: FEBRUARY 3, 2006
 JDD\ERZ-AEG-ALG
 COMP: WORK3\S-754-05\ERZ
 FILE NAME: WORK3\S-781-05\MLD

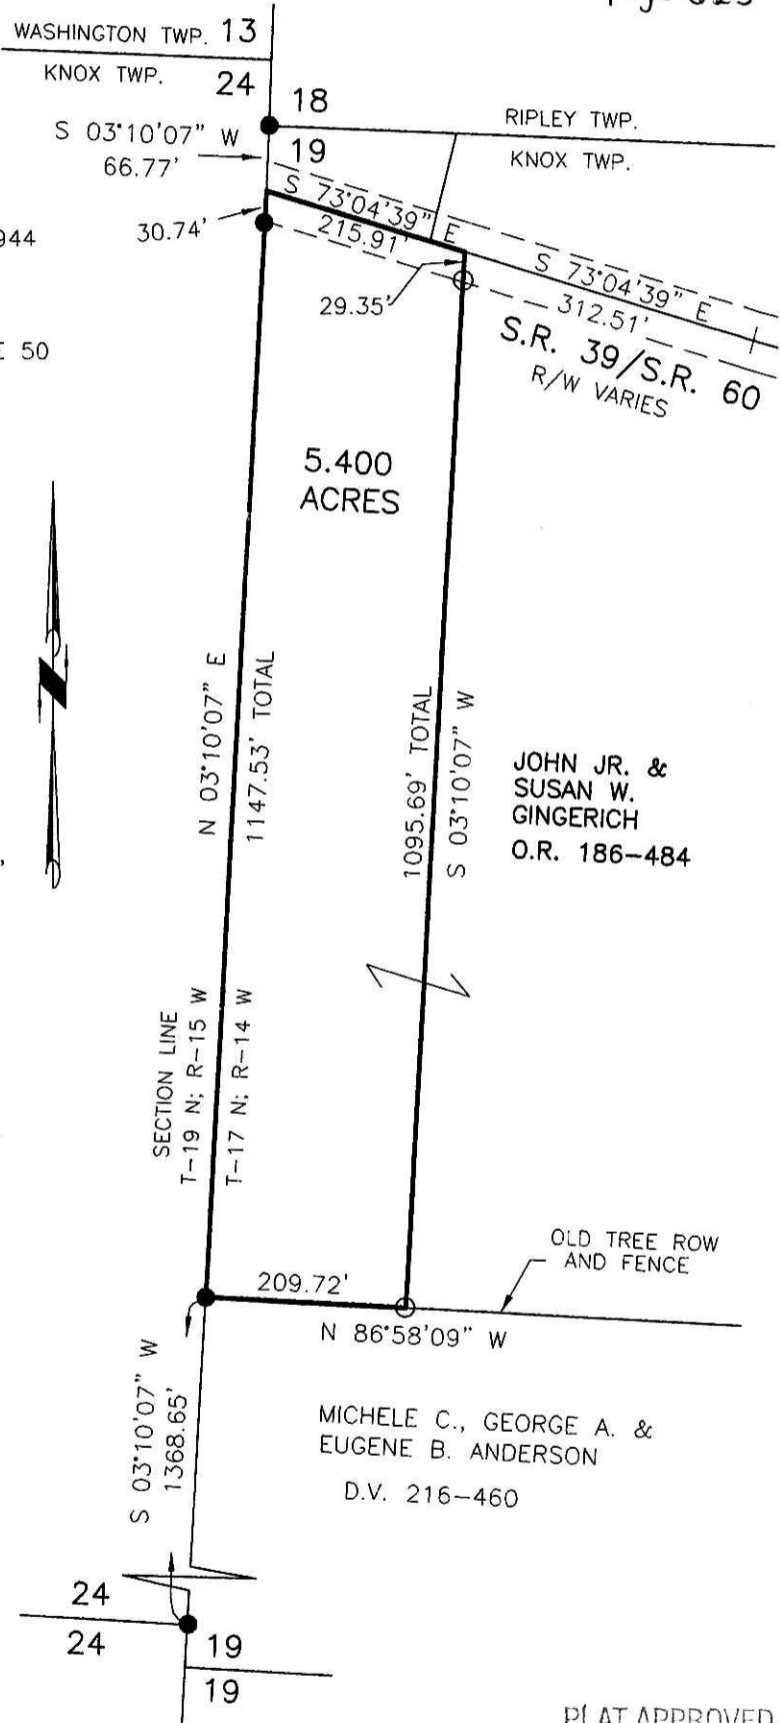

PLAT APPROVED

2/28/2006-b

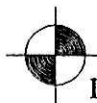

DONALD C. BAKER SURVEYING
 138 N. CLAY STREET
 MILLERSBURG, OHIO 44654
 PH. 330-674-4788
 FAX 330-674-6027