


RICHLAND TOWNSHIP  
S.W. QTR. SECTION 5  
T-8 N; R-8 W  
HOLMES COUNTY, OHIO

SURVEYED FOR: SUSAN DIANE ALLISON

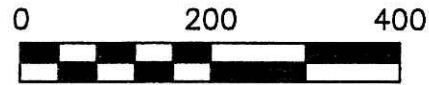


SCALE: 1"=200'

- 5/8" REBAR FOUND  
UNLESS OTHERWISE NOTED
- ▲ R.R. SPIKE FOUND
- STONE FOUND
- P.K. NAIL FOUND
- 5/8" REBAR WITH I.D. CAP SET  
I.D. CAP MARKED "BAKER 6938"
- △ R.R. SPIKE SET

REFERENCES

- DEED VOL. 236 PAGE 296
- DEED VOL. 260 PAGE 826
- O.R. VOL. 44 PAGE 452
- O.R. VOL. 132 PAGE 679
- PLAT VOL. 2 PAGE 262
- PLAT VOL. 16 PAGE 119
- PLAT VOL. 10 PAGE 810

BEARINGS FROM  
PLAT VOL. 2 PAGE 262

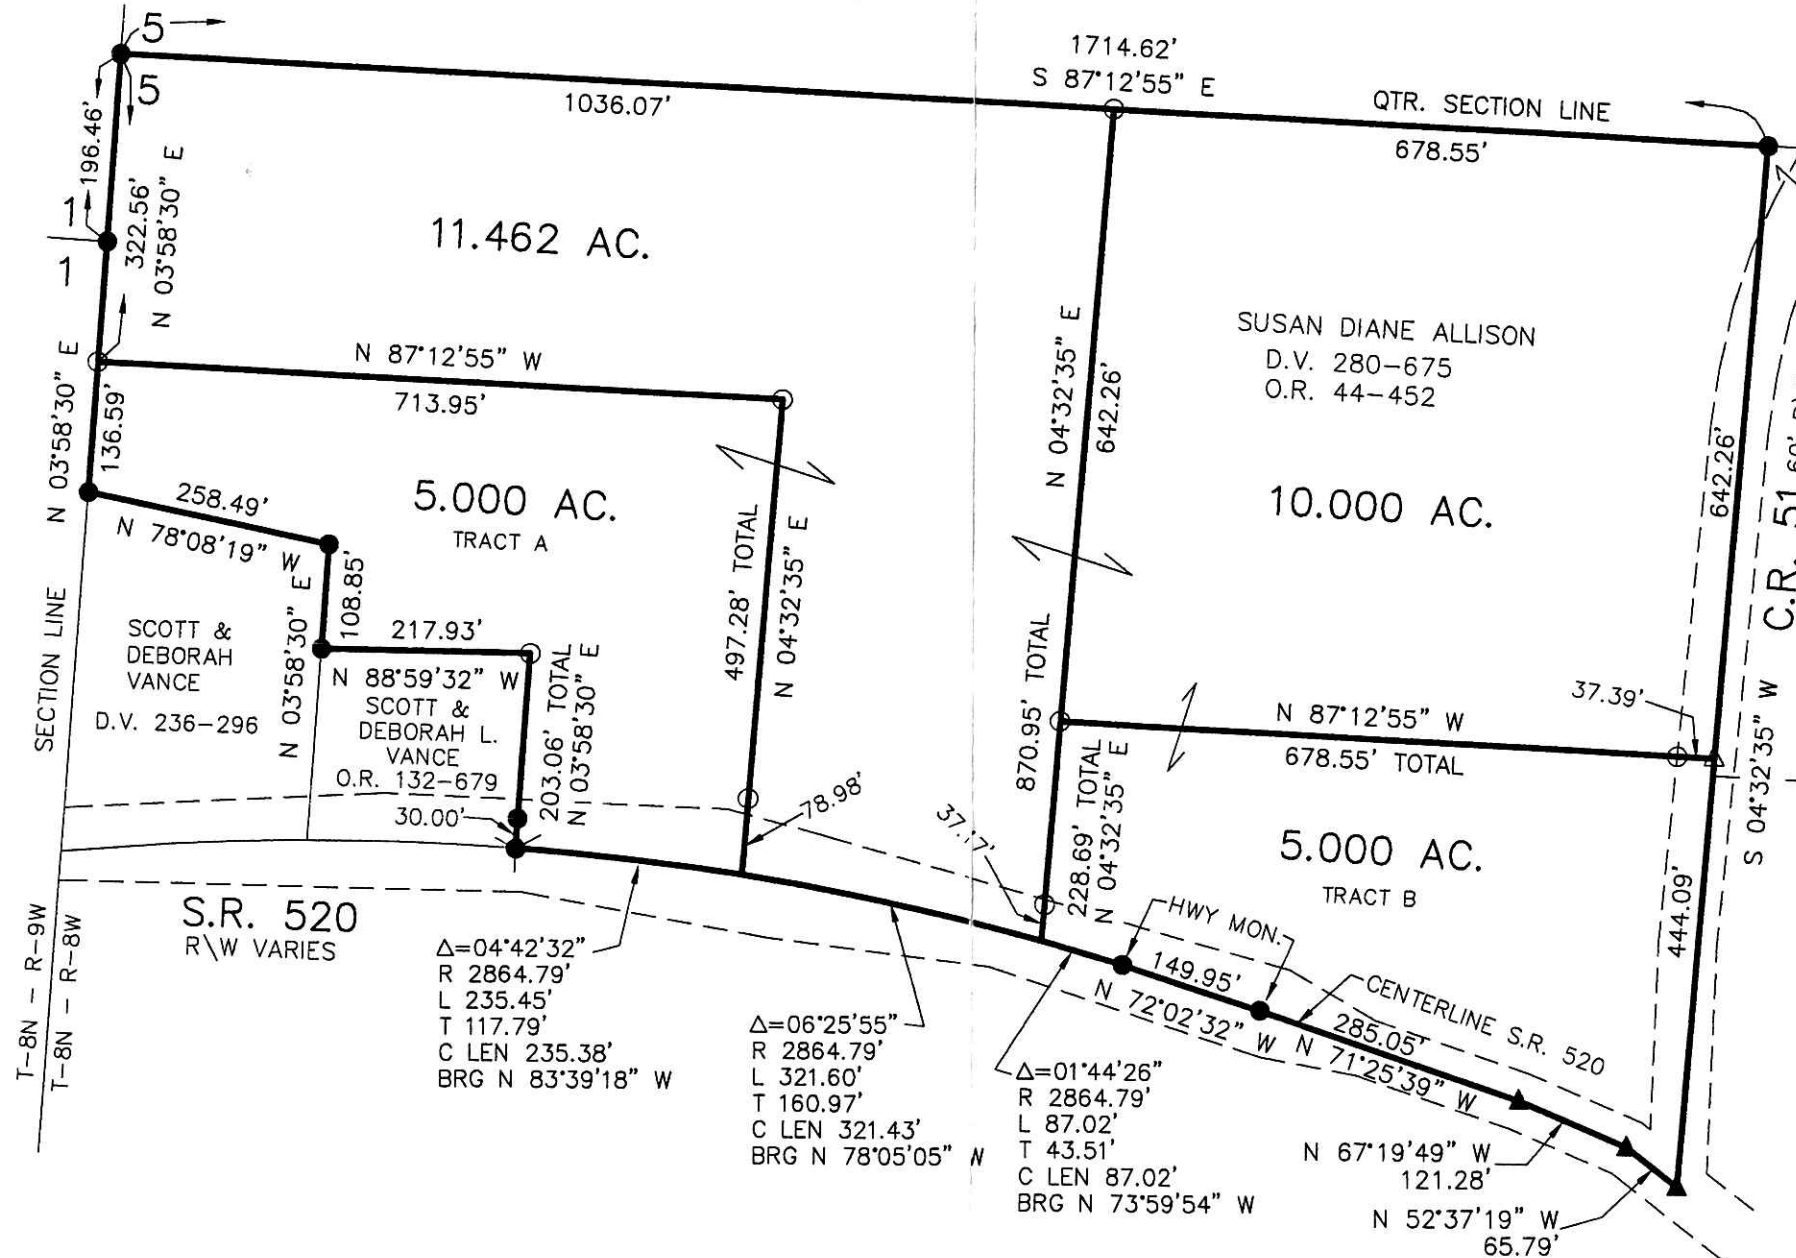

200600042208  
Filed for Record in  
HOLMES COUNTY, OH  
SALLY MILLER  
03-13-2006 At 09:24 am.  
SMALL PLAT 40.00  
OR Book 19 Page 648 - 648  
ERIC SNOW  
D.V. 260-826  
D.V. 243-903  
D.V. 247-83

200600042208  
HOLMES CTY  
TITLE  
MILLERSBURG, OH

THE OHIO STONE COMPANY  
D.V. 254-334

Instrument Book Page  
200600042208 OR 19 648

I CERTIFY THIS SURVEY TO BE CORRECT  
TO THE BEST OF MY KNOWLEDGE.

*Donald C. Baker*  
DONALD C. BAKER P.S. 6938  
DATE: JAN. 4, 2006

ERZ\ALG  
File Name: WORK2\S-784-05

DONALD C. BAKER SURVEYING  
138 N. CLAY ST.  
MILLERSBURG, OHIO, 44654  
PH. 330-674-4788  
FAX. 330-674-6027

PLAT APPROVED  
*1/11/2006*