


WASHINGTON TOWNSHIP
S.W. QTR. SECTION 30
T-20 N; R-15 W
HOLMES COUNTY OHIO

SURVEYED FOR: JAN PALLENIK

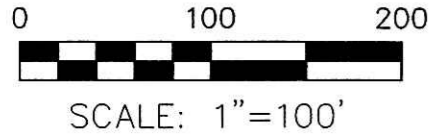


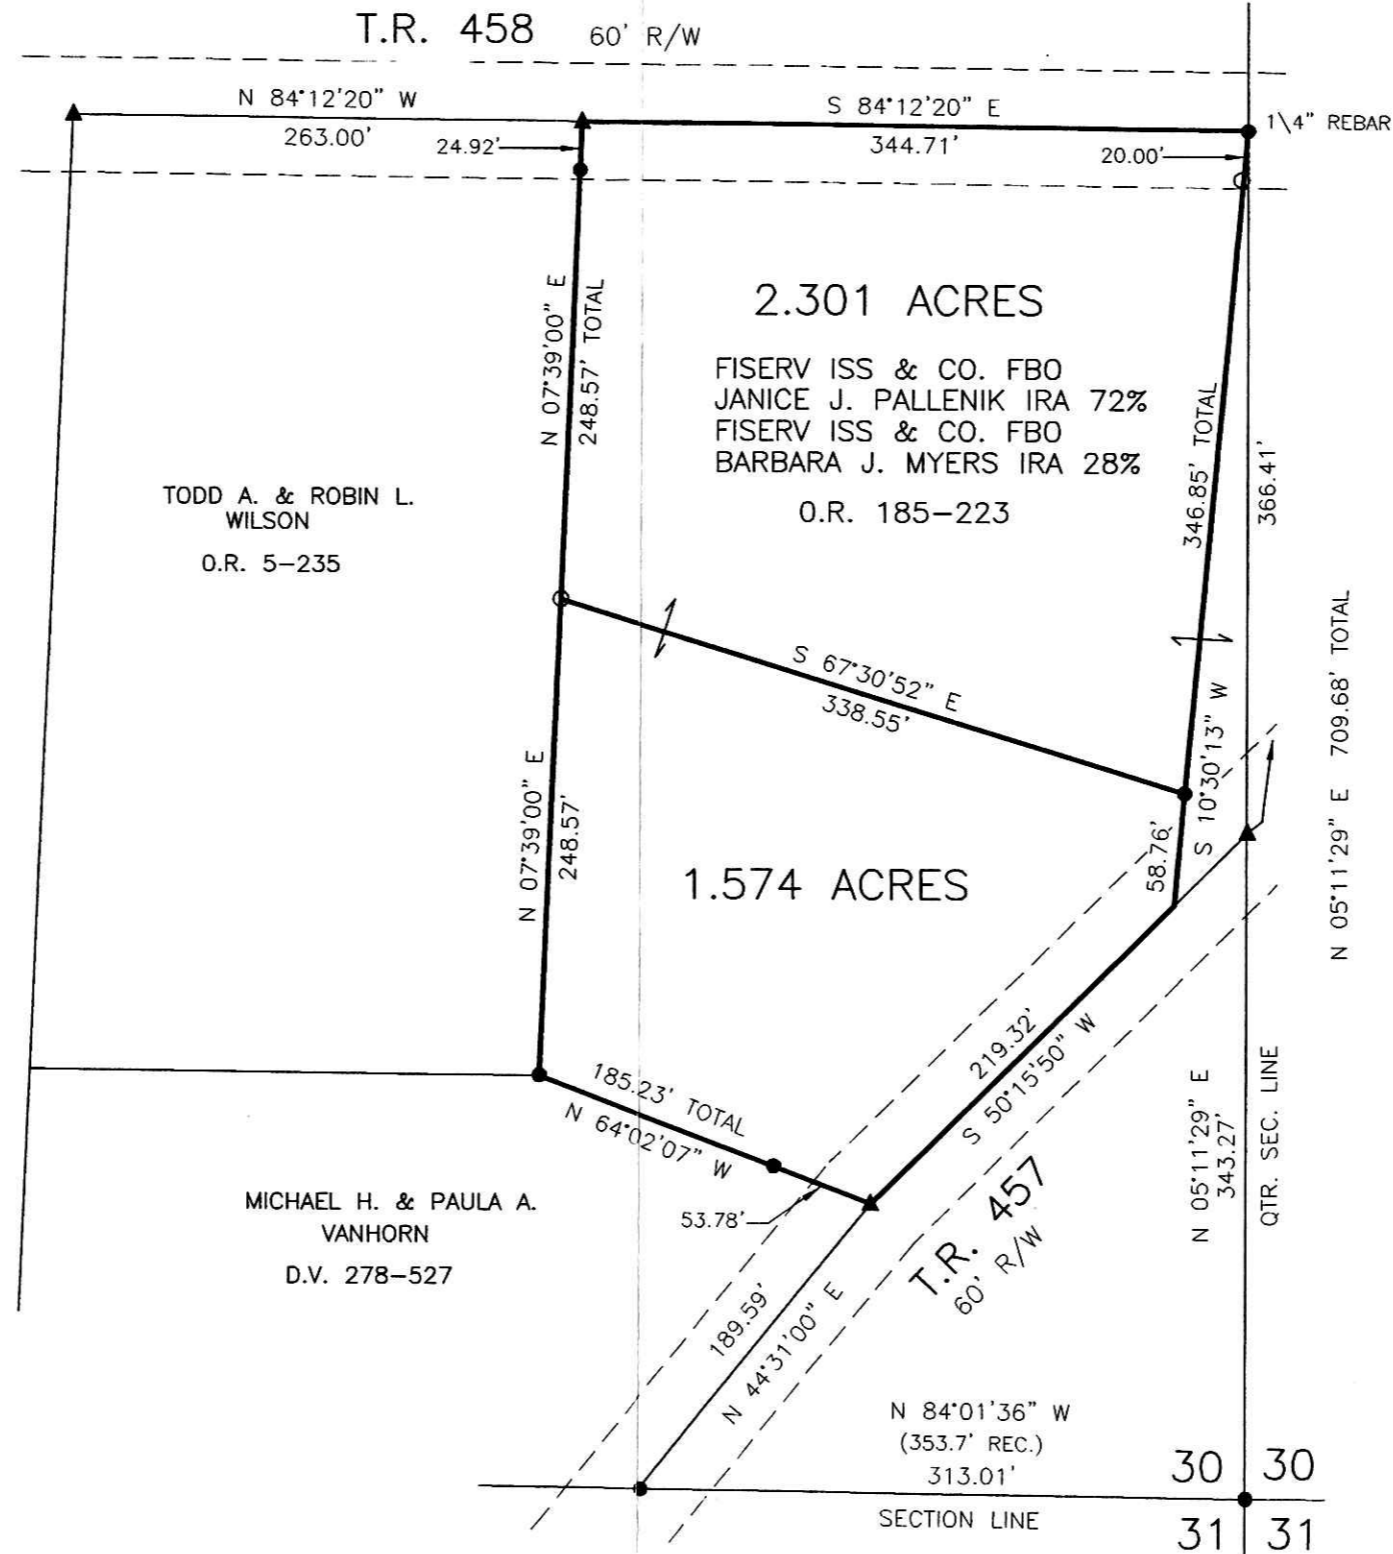
- ▲ R.R. SPIKE FOUND
- 5/8" REBAR FOUND
UNLESS OTHERWISE NOTED
- 5/8" REBAR SET WITH I.D. CAP
I.D. CAP MARKED "BAKER 6938"

REFERENCES

DEED VOL. 278 PAGE 527
O.R. VOL. 5 PAGE 235
O.R. VOL. 185 PAGE 223
PLAT VOL. 16 PAGE 693

BEARINGS FROM
PLAT VOL. 16 PAGE 693

 DONALD C. BAKER SURVEYING
138 N. CLAY STREET
MILLERSBURG, OHIO 44654
PH. 330-674-4788
FAX 330-674-6027




200600042242
Filed for Record in
HOLMES COUNTY, OH
SALLY MILLER
03-14-2006 At 12:17 pm.
SMALL PLAT 40.00
OR Book 19 Page 649 - 649
CRV 187 page 935-937

200600042242
FRENCH RIDGE
TITLE
MILLERSBURG, OH



Instrument
200600042242 OR Book Page
19 649

I CERTIFY THIS SURVEY TO BE CORRECT
TO THE BEST OF MY KNOWLEDGE.


JAMIE D. DARR P.S. 7755
DATE: DECEMBER 14, 2005
JDD/ERZ
FILE NAME: WORK3\S-572-05\DCB\MLD

PLAT APPROVED

3/8/2006