


200600042481  
 Filed for Record in  
 HOLMES COUNTY, OH  
 SALLY MILLER  
 03-24-2006 At 11:20 am.  
 PLAT MED 43, 20  
 DR Book 19 Page 657 - 657  
 ORV 187 page 1990

200600042481  
 HEARTLAND  
 TITLE  
 MILLERSBURG, OH

PAINT TOWNSHIP  
 4TH. QTR., LOTS 10 & 11  
 T-10 N; R-5 W  
 HOLMES COUNTY, OHIO  
 SURVEYED FOR: EMANUEL TROYER

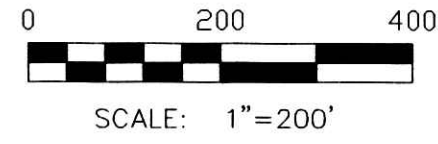

- STONE FOUND
- ▲ R.R. SPIKE FOUND
- 5/8" REBAR FOUND UNLESS OTHERWISE NOTED
- 5/8" REBAR WITH I.D. CAP SET I.D. CAP MARKED "BAKER 6938"


- REFERENCES:
- DEED VOL. 176 PAGE 687
  - DEED VOL. 236 PAGE 594
  - DEED VOL. 231 PAGE 650
  - DEED VOL. 220 PAGE 306
  - DEED VOL. 254 PAGE 278
  - DEED VOL. 223 PAGE 627
  - O.R. VOL. 29 PAGE 561
  - O.R. VOL. 179 PAGE 1340
  - PLAT VOL. 18 PAGE 96
  - PLAT VOL. 10 PAGE 826
  - PLAT VOL. 19 PAGE 559
  - PLAT VOL. 17 PAGE 361
  - PLAT VOL. 10 PAGE 575
  - PLAT VOL. 12 PAGE 847
  - PLAT VOL. 17 PAGE 65
  - PLAT VOL. 5 PAGE 102
- BEARINGS FROM PLAT VOL. 18 PAGE 96



I CERTIFY THIS SURVEY TO BE CORRECT TO THE BEST OF MY KNOWLEDGE.

*Donald C. Baker*  
 DONALD C. BAKER PS 6938  
 FDB\ERZ DATE: JAN. 17, 2006  
 File Name: C:\JOBS\S-6-06

DONALD C. BAKER SURVEYING  
 138 N. CLAY ST.  
 MILLERSBURG, OH 44654  
 PH. 330-674-4788  
 FAX: 330-674-6027

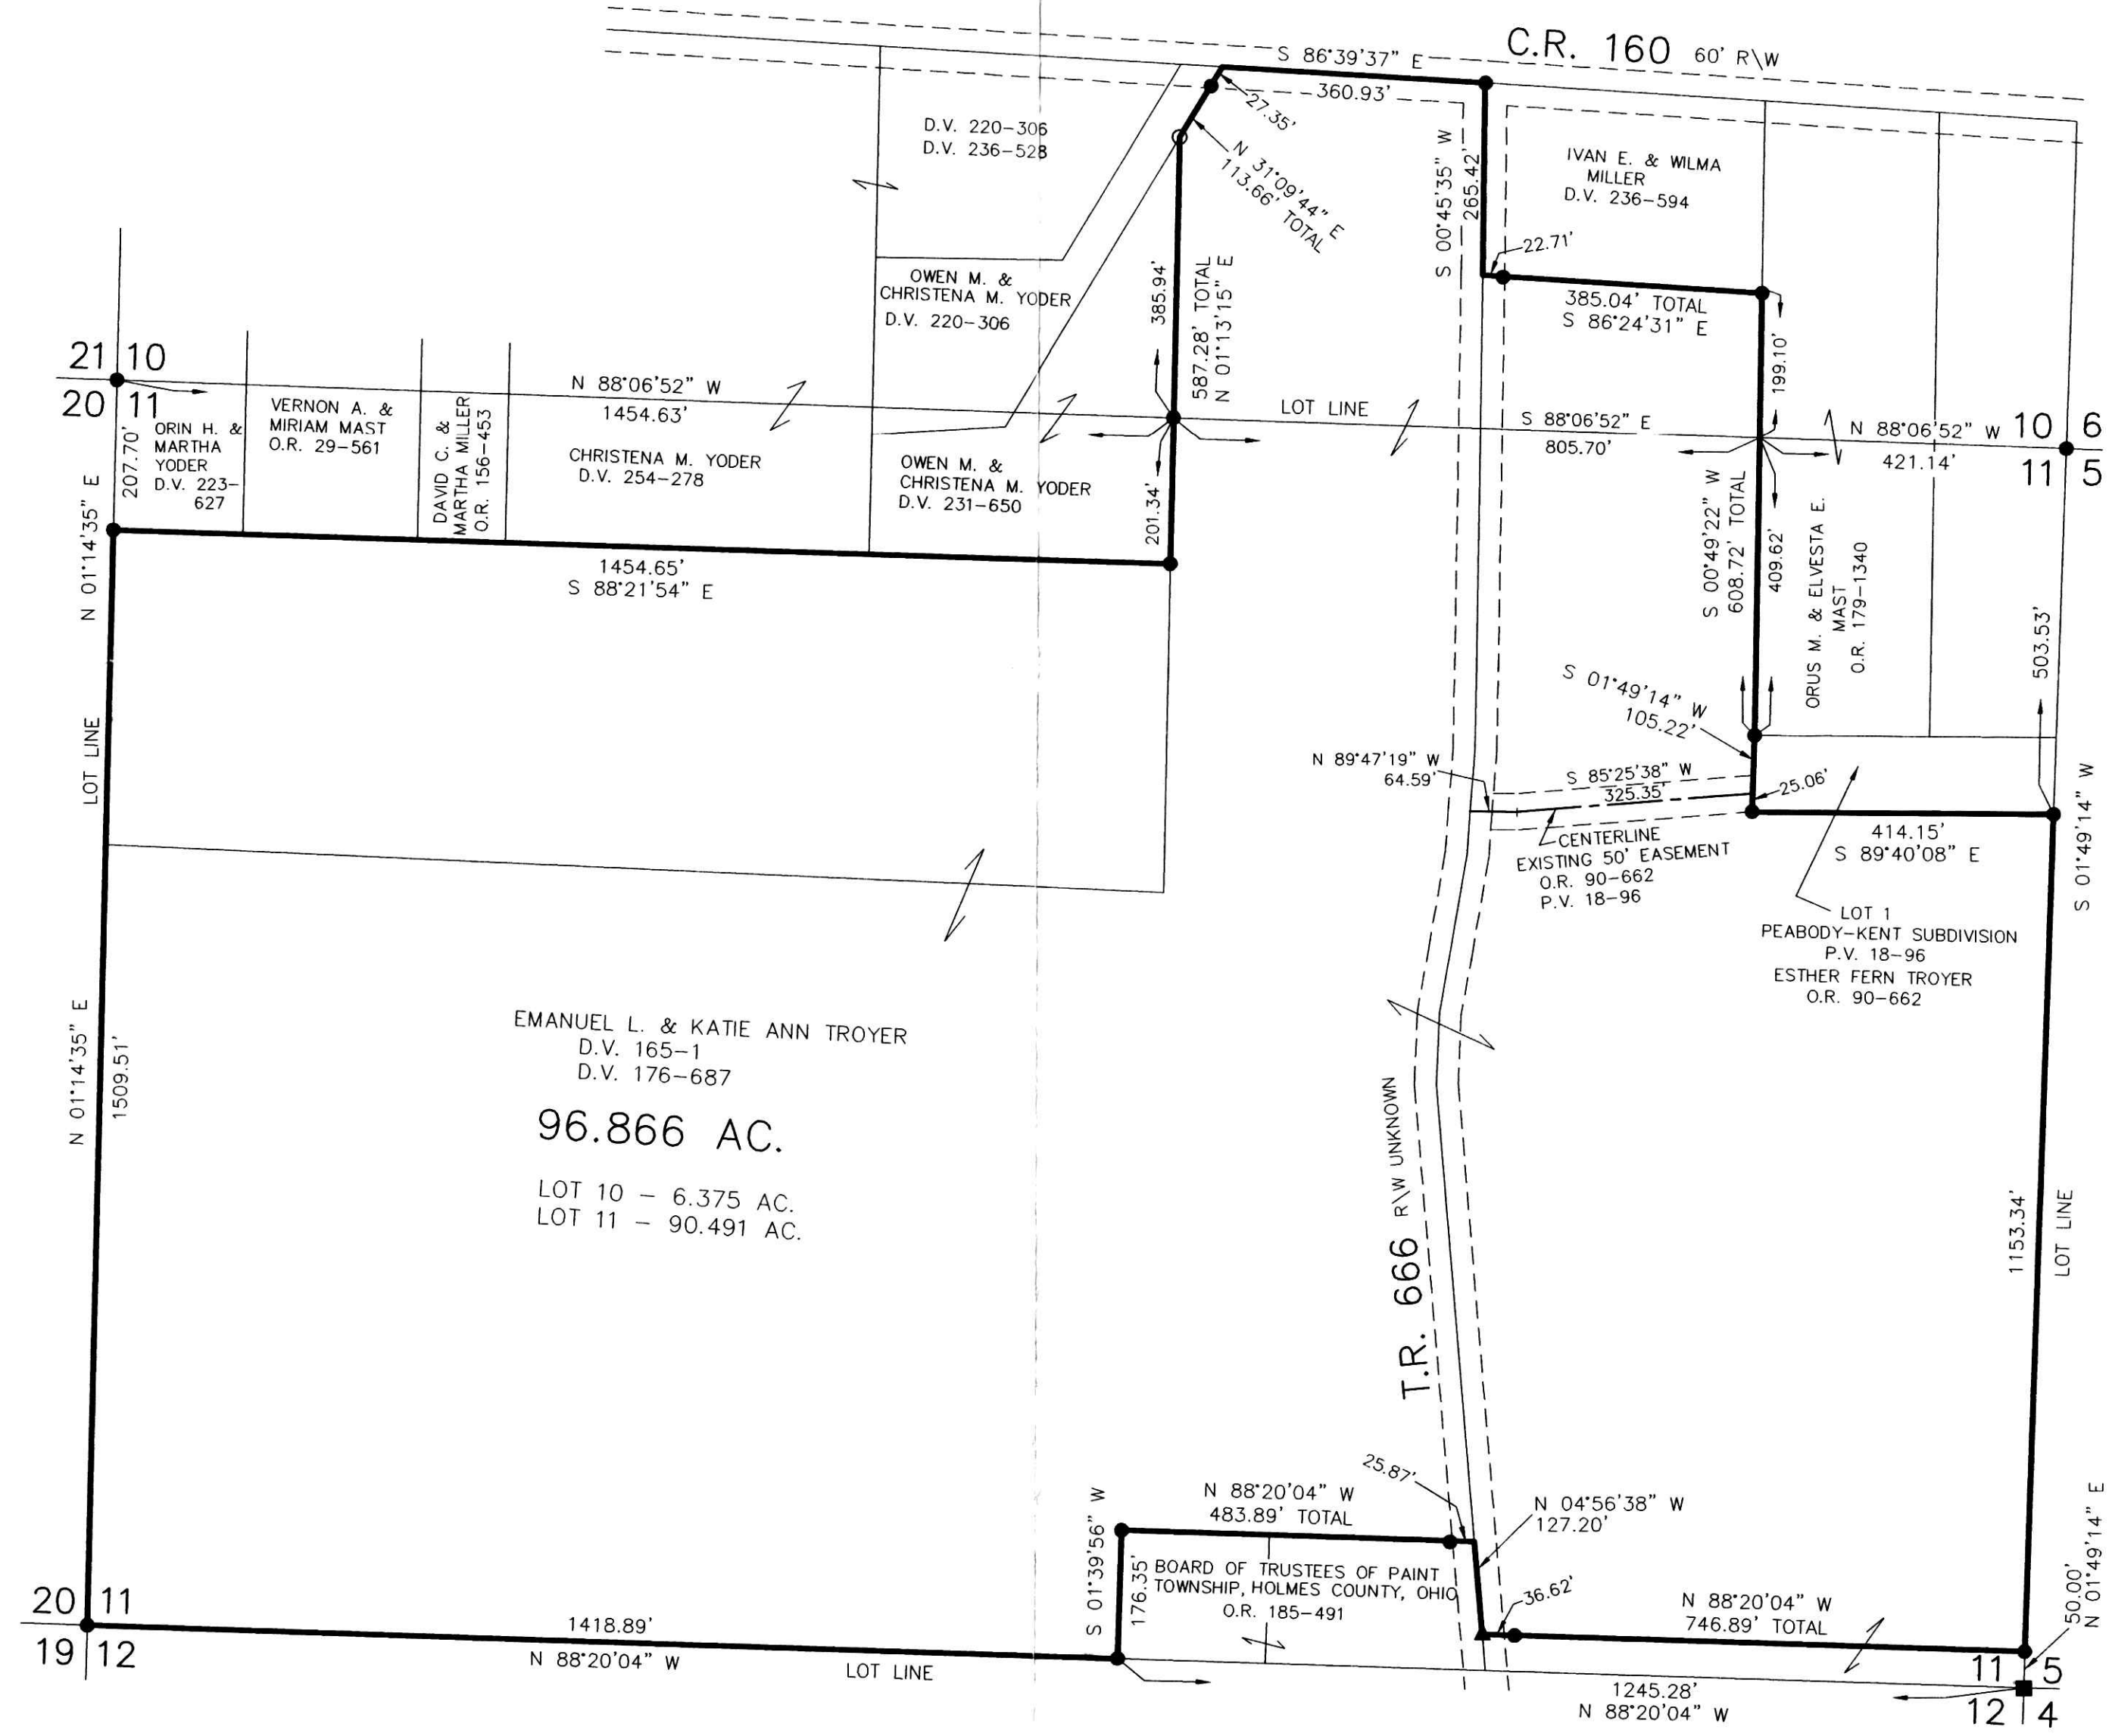

PLAT APPROVED  
 2/16/2006