



SCALE: 1"=300'


- 5/8" REBAR FOUND UNLESS OTHERWISE NOTED
- ▲ R.R. SPIKE FOUND
- P.K. NAIL FOUND
- 5/8" REBAR WITH I.D. CAP SET I.D. CAP MARKED "BAKER 6938"
- △ R.R. SPIKE SET

REFERENCES

- DEED VOL. 270 PAGE 41
- DEED VOL. 260 PAGE 77
- O.R. VOL. 183 PAGE 747
- O.R. VOL. 137 PAGE 178
- O.R. VOL. 65 PAGE 784
- O.R. VOL. 171 PAGE 421
- O.R. VOL. 96 PAGE 354
- PLAT VOL. 10 PAGE 396
- PLAT VOL. 4 PAGE 63
- PLAT VOL. 14 PAGE 214
- BEARINGS FROM
- O.R. VOL. 137 PAGE 178

KILLBUCK TOWNSHIP
N.E. QTR. SECTION 15
T-8 N; R-7 W
HOLMES COUNTY, OHIO

SURVEYED FOR: PAULINE M. FLICKINGER

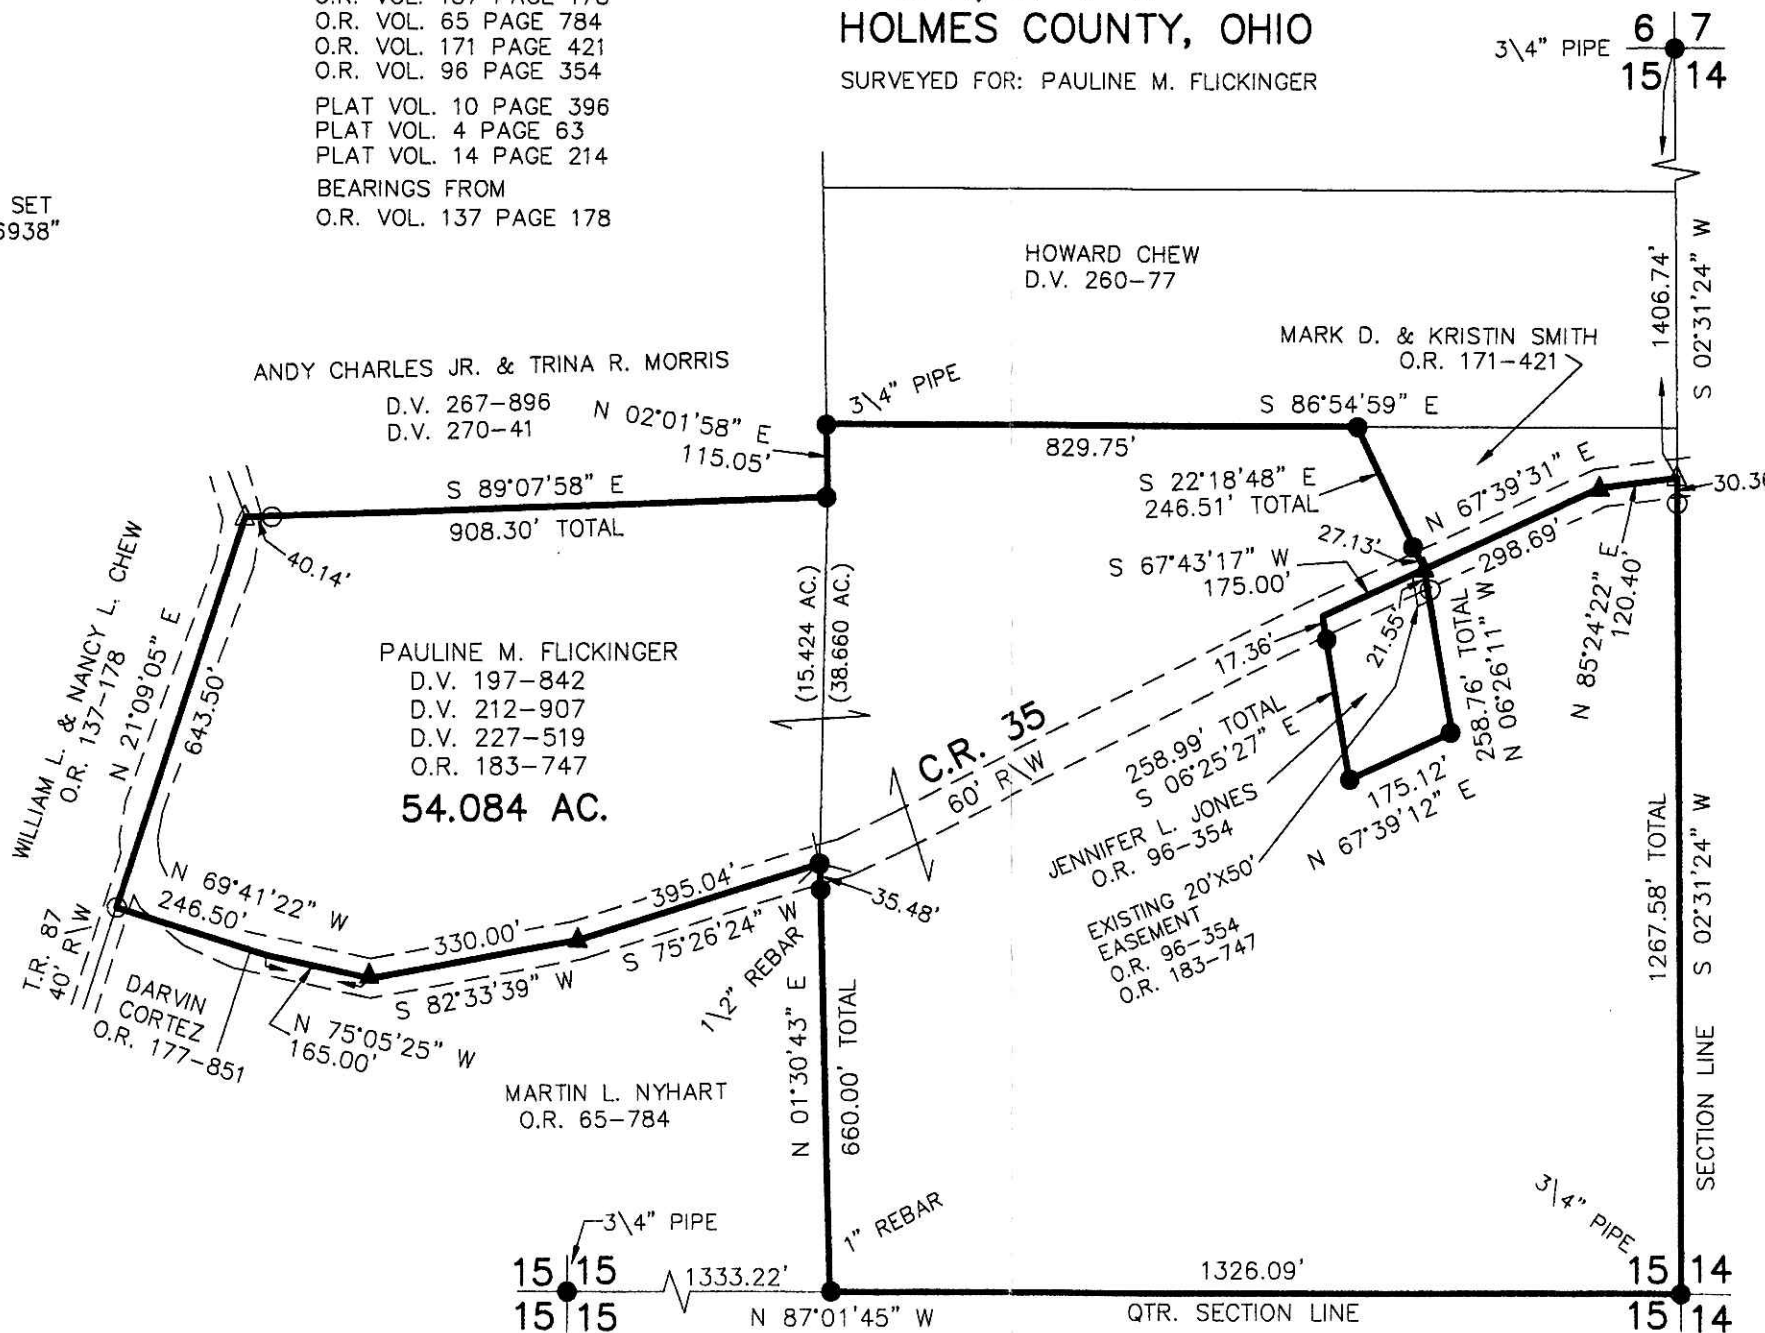

200600042590
Filed for Record in
HOLMES COUNTY, OH
SALLY MILLER
03-30-2006 At 03:46 pm.
SMALL PLAT 40.00
OR Book 19 Page 662 - 662
ORV 187 page 2465

200600042590
SUZANNE M WALDRON
248 N WALNUT ST
WOOSTER, OH 44691



I CERTIFY THIS SURVEY TO BE CORRECT TO THE BEST OF MY KNOWLEDGE.

Donald C. Baker

DONALD C. BAKER P.S. 6938
DATE: FEB. 21, 2006

FDB/AEG
File Name: WORK2\S-99-06



DONALD C. BAKER SURVEYING
138 N. CLAY ST.
MILLERSBURG, OHIO, 44654
PH. 330-674-4788
FAX. 330-674-6027

PLAT APPROVED

3/30/2006 DCS