

SCALE: 1"=200'

- 3/4" PIPE FOUND  
UNLESS OTHERWISE NOTED
- ▲ R.R. SPIKE FOUND
- STONE FOUND
- 5/8" REBAR WITH I.D. CAP SET  
I.D. CAP MARKED "BAKER 6938"
- △ R.R. SPIKE SET

WALNUT CREEK TOWNSHIP  
1ST. QTR., LOTS 6 & 11  
T-9 N; R-5 W  
HOLMES COUNTY, OHIO

SURVEYED FOR: AARON GARBER

Instrument 200600042926 OR Book 19 Page 679


200600042926  
Filed for Record in  
HOLMES COUNTY, OH  
SALLY MILLER  
04-18-2006 At 02:35 pm.  
SMALL PLAT 40.00  
OR Book 19 Page 679 - 679  
ORV 188 page 530

200600042926  
PAUL A  
MILLER LAW  
MILLERSBURG, OH

REFERENCES

- DEED VOL. 204 PAGE 9
- DEED VOL. 197 PAGE 270
- O.R. VOL. 176 PAGE 2631
- PLAT VOL. 7 PAGE 782
- PLAT VOL. 3 PAGE 19
- PLAT VOL. 10 PAGE 143
- PLAT VOL. 14 PAGE 705
- PLAT VOL. 8 PAGE 335
- PLAT VOL. 12 PAGE 581

BEARINGS FROM PLAT VOL 19 PAGE 261

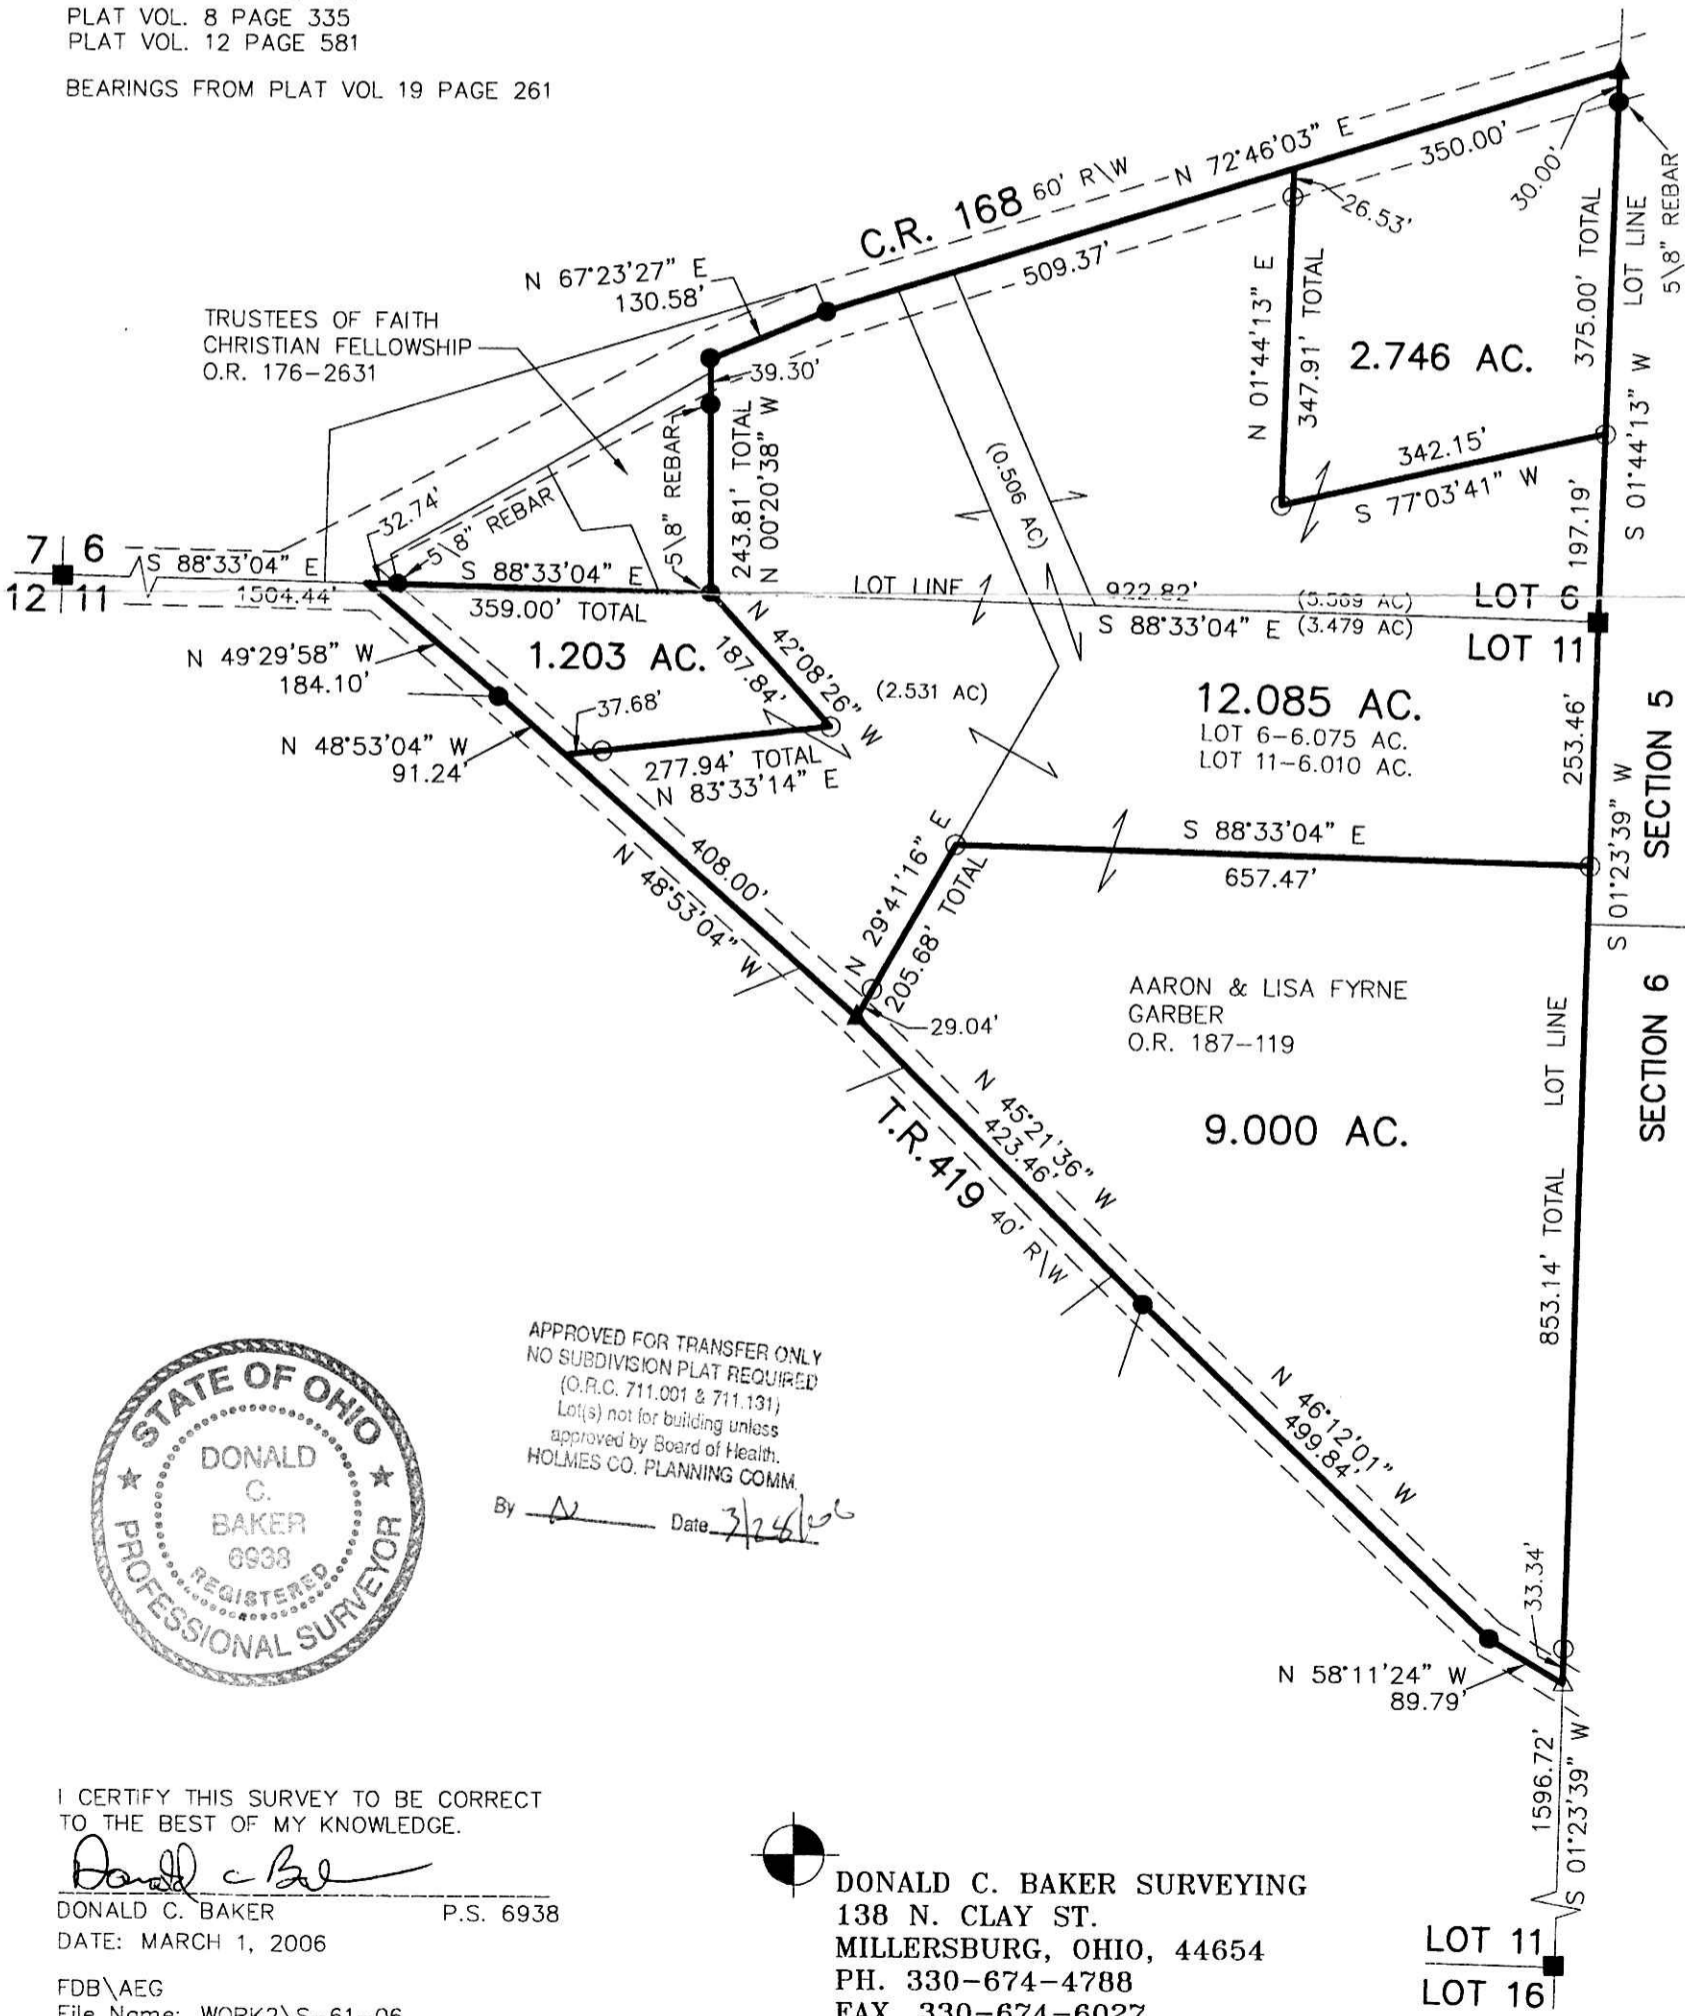

APPROVED FOR TRANSFER ONLY  
NO SUBDIVISION PLAT REQUIRED  
(O.R.C. 711.001 & 711.131)  
Lot(s) not for building unless  
approved by Board of Health.  
HOLMES CO. PLANNING COMM.  
By *[Signature]* Date 3/24/06

I CERTIFY THIS SURVEY TO BE CORRECT  
TO THE BEST OF MY KNOWLEDGE.

*[Signature]*  
DONALD C. BAKER P.S. 6938  
DATE: MARCH 1, 2006

FDB\AEG  
File Name: WORK2\S-61-06



DONALD C. BAKER SURVEYING  
138 N. CLAY ST.  
MILLERSBURG, OHIO, 44654  
PH. 330-674-4788  
FAX. 330-674-6027

LOT 11  
LOT 16

PLAT APPROVED

3/23/2006